PLAT OF SURVEY

PATHFINDER SURVEYING

FORMERLY KOLB LAND CONSULTING 929 WILLIAMS STREET LAKE GENEVA, WI. 53147 (414) 248-3697


ORDERED BY: HELEN HACHT

928 N. CARTER ST. GENOA CITY, WI. 53128

DESCRIPTION: LOT 13 BLOCK 2 FIRST ADDITION TO KNOLL BROOK

SUBDIVISON A SUBDIVISON LOCATED
IN PART OF THE NORTHWEST 1/4 OF THE
SOUTHWEST 1/4 AND PART OF THE SOUTHWEST
1/4 OF THE SOUTHWEST 1/4 SECTION 10 T2N, R18E.
TOWN OF LYONS WALWORTH COUNTY, WISCONSIN.

DATE: 2-25-1999

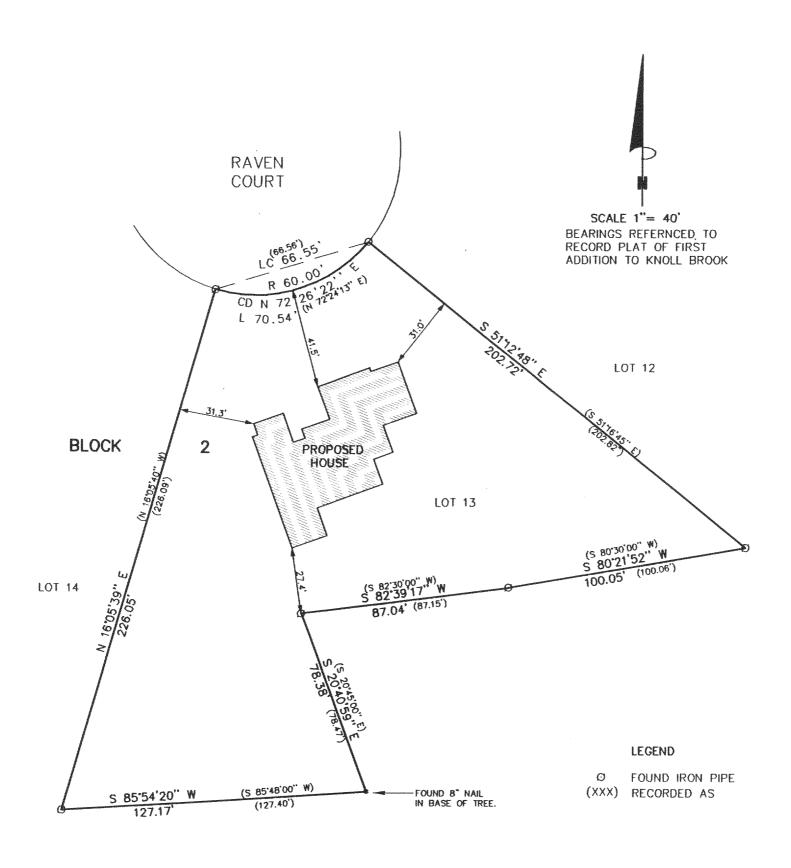

THE ABOVE MAP IS A TRUE REPRESENTATION THEREOF AND SHOWS THE SIZE AND LOCATION OF ALL THE PROPERTY, EXTERIOR BOUNDARIES, THE LOCATION OF ALL VISIBLE BOUNDARY FENCES, APPARENT EASEMENTS, ROADWAYS AND VISIBLE ENCROACHMENTS, IF ANY

THIS SURVEY IS MADE FOR THE USE OF THE PRESENT OWNERS OF THE PROPERTY, AND ALSO THOSE WHO PURCHASE, MORTGAGE OR GURANTEE TITLE THERETO WITHIN ONE (1) YEAR FROM DATE HERETO.

JOHN P. KROTT , R.L.S. 2258





NOTE: THIS IS NOT A CERTIFIED COPY UNLESS SEAL IS IN RED. JOB NUMBER 99032 2-18 NK0100012