



PROPOSED DWELLING WAS STAKED ON ACTUAL CORNERS WITH 20 FOOT CONTROL ON THE LONGEST HOUSE LINE. THE CONTRACTOR WILL BE RESPONSIBLE TO FIELD VERIFY ALL STAKES FOR LOCATION AND DIMENSION PRIOR TO CONSTRUCTION. IF ANY DISCREPANCIES OCCUR NOTIFY THIS OFFICE AT ONCE.

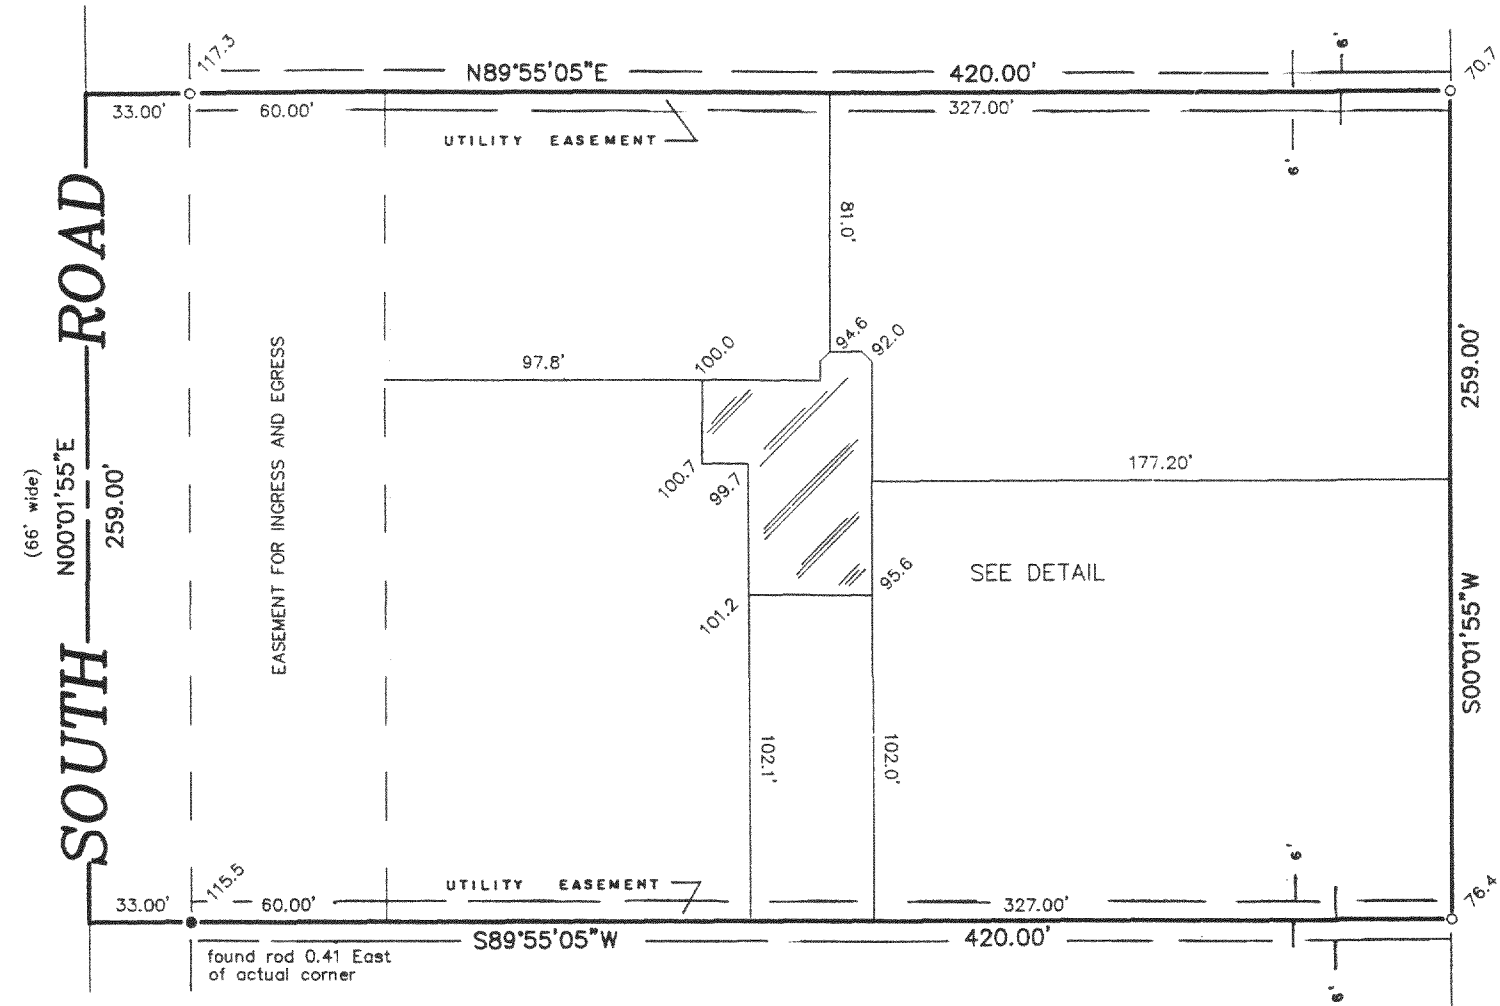


"This survey is made for the use of the present owners of the property, and those who purchase, mortgage, or guarantee the title thereto within one year from date hereof."

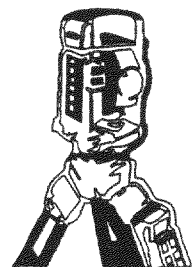



B.W. SURVEYING

LAND SURVEYS
MAPPING AND PLANNING
412 N. PINE STREET
BURLINGTON, WI 53105
(414)-767-0225

DETAIL

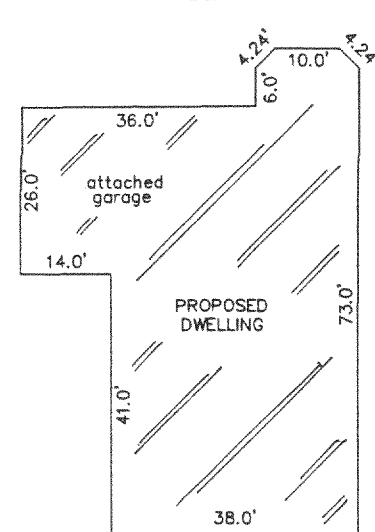

SCALE: 1" = 60'

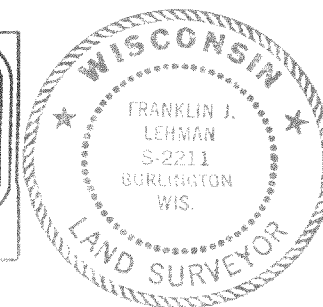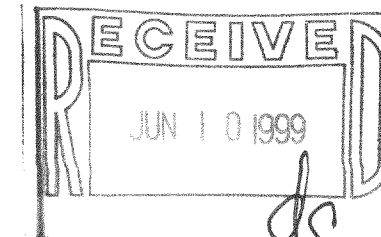

THIS IS NOT AN ORIGINAL PRINT
UNLESS THIS SEAL IS RED.

LEGEND

- FOUND IRON PIPE
● FOUND IRON ROD

Franklin J. Lehman
FRANKLIN J. LEHMAN S-2211

FEBRUARY 3, 1999
DATE

3823
JOB NUMBER

NA-2210-2

218-1068