

PLAT OF SURVEY

-OF-

LOT 18, LYONS HILLSIDE SUBDIVISION, A SUBDIVISION LOCATED IN PART OF THE NORTHWEST 1/4 OF THE SOUTHEAST 1/4 OF SECTION 10, TOWNSHIP 2 NORTH, RANGE 18 EAST, IN THE TOWN OF LYONS, COUNTY OF WALWORTH AND STATE OF WISCONSIN.



SURVEY FOR: STEPHEN CESARZ

PROPOSED FN. FL.: _____

SURVEY LOCATION: 5904 CHRISTINE COURT

PROPOSED YD. GR.: _____

PROPOSED DWELLING WAS STAKED ON ACTUAL CORNERS WITH 5 FOOT CONTROL ON THE LONGEST HOUSE LINE. THE CONTRACTOR WILL BE RESPONSIBLE TO FIELD VERIFY ALL STAKES FOR LOCATION AND DIMENSION PRIOR TO CONSTRUCTION. IF ANY DISCREPANCIES OCCUR NOTIFY THIS OFFICE AT ONCE.

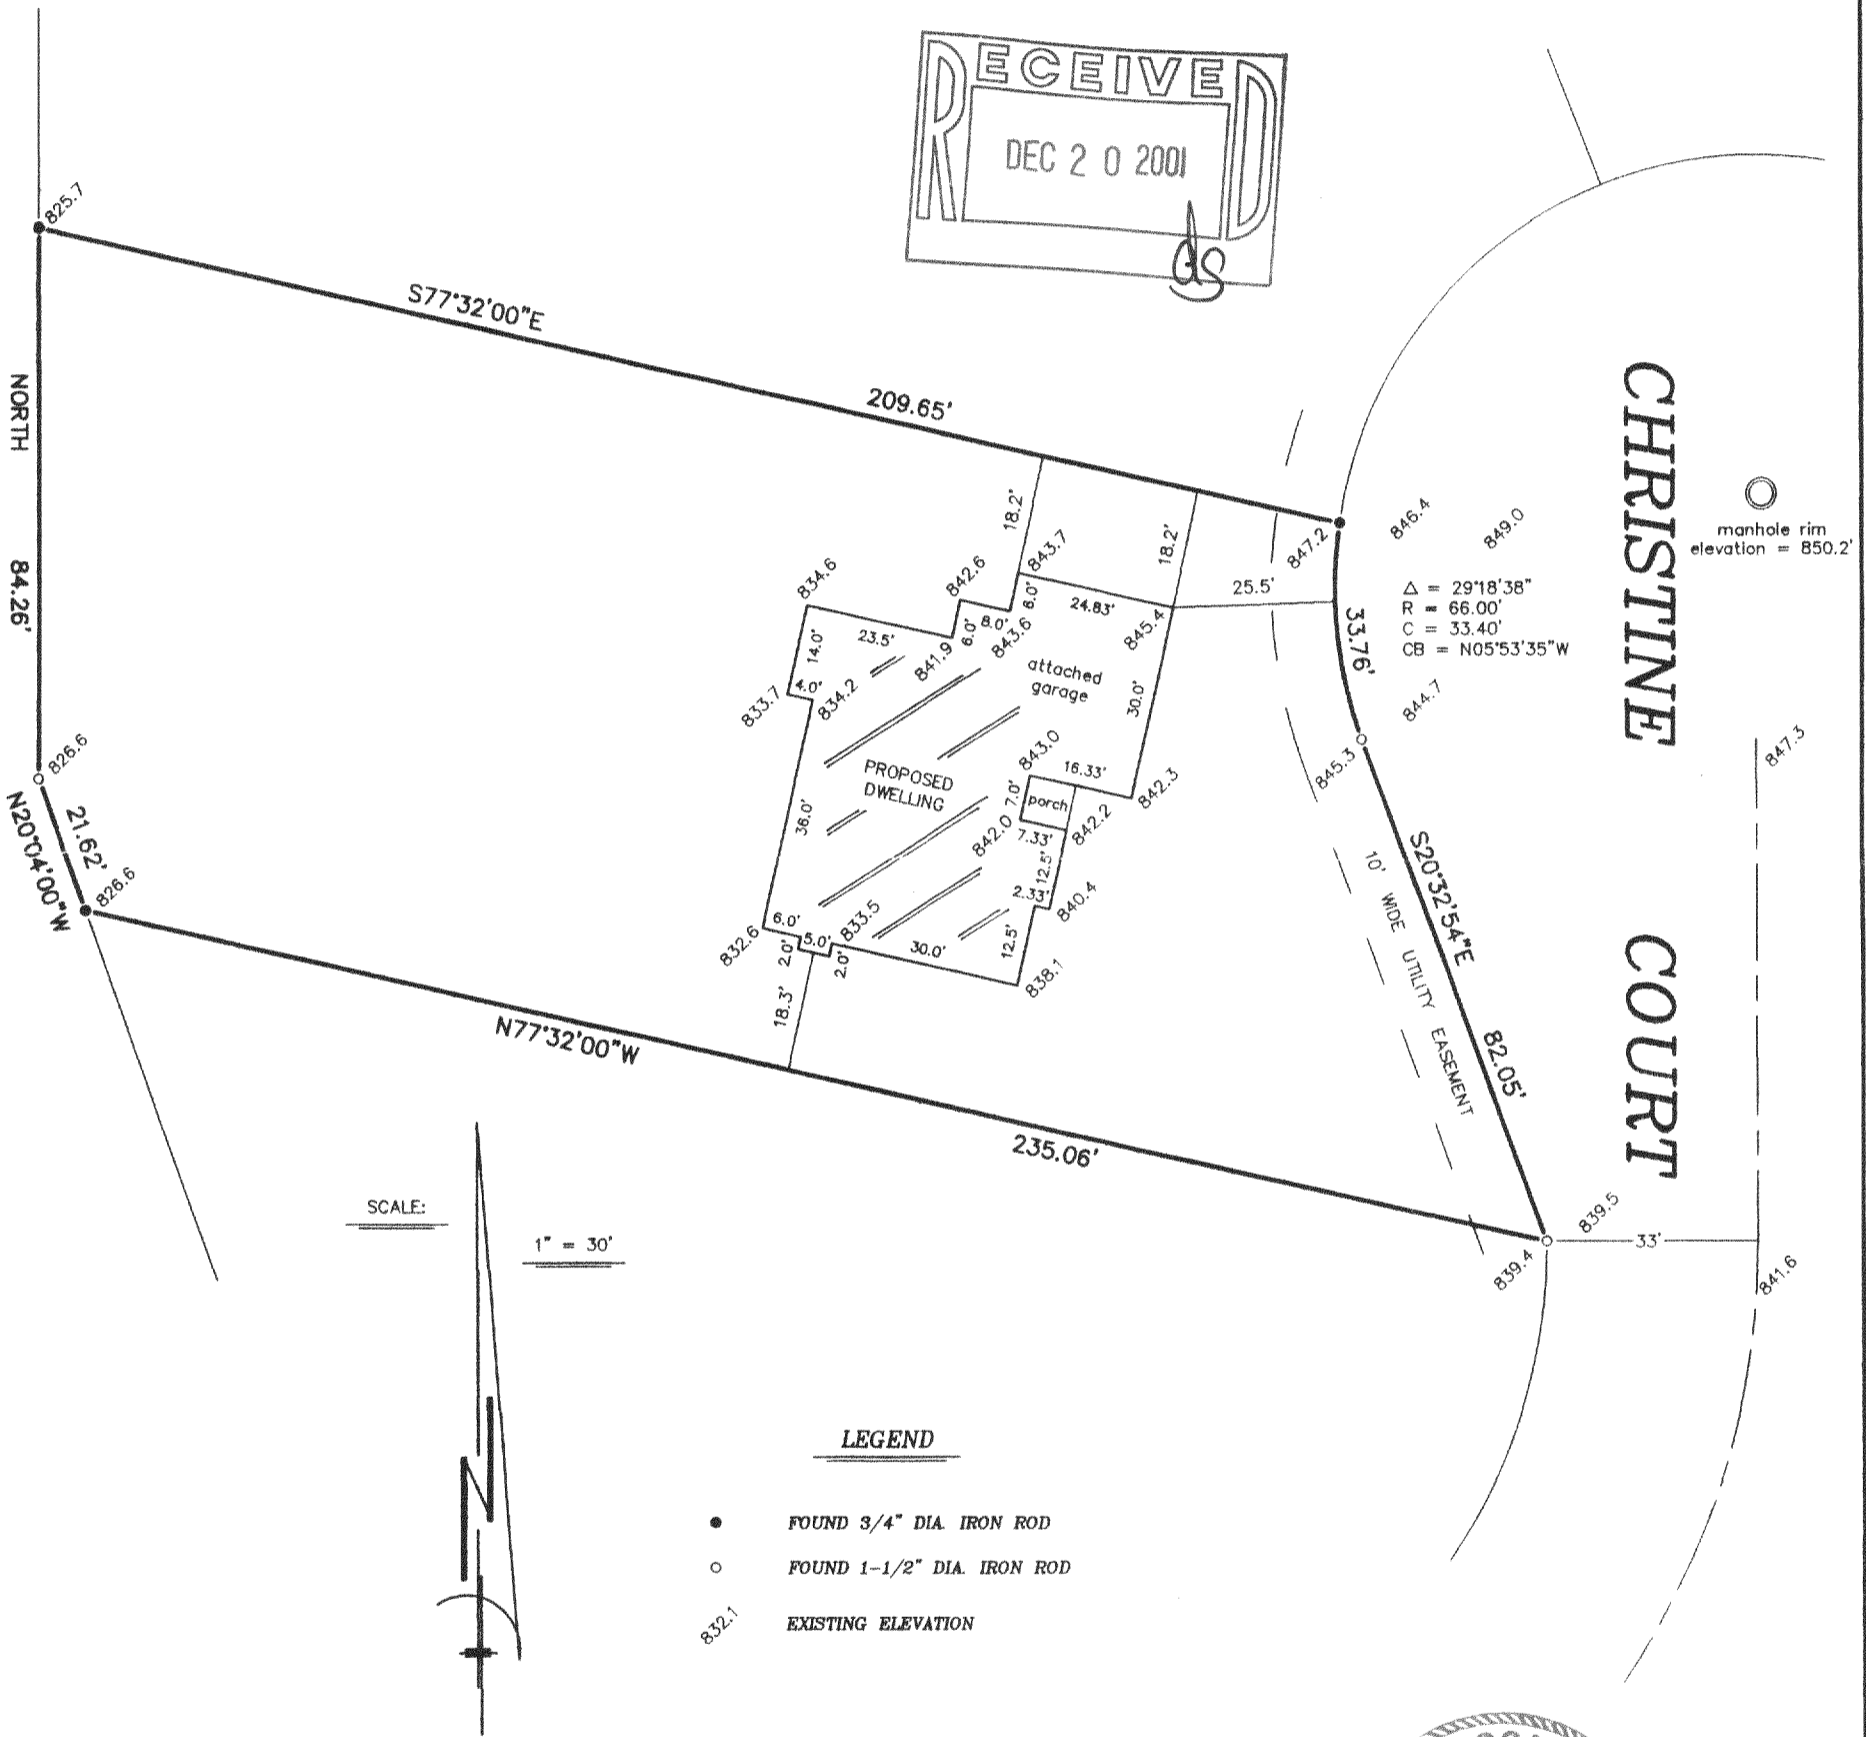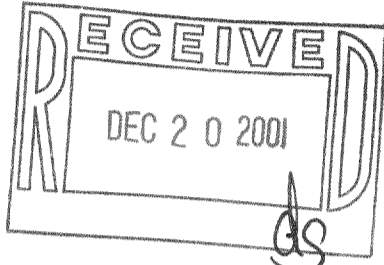

Δ = 29°18'38"
 R = 66.00'
 C = 33.40'
 CB = N05°53'35"W

SCALE:
 1" = 30'

LEGEND

- FOUND 3/4" DIA. IRON ROD
- FOUND 1-1/2" DIA. IRON ROD
- 832.1 EXISTING ELEVATION

"I hereby certify that I have surveyed the above described property and that the above map is a correct representation thereof and shows the size and location of the property, its exterior boundaries, the location of all visible structures and dimensions of all principal buildings thereon, boundary fences, apparent easements, roadways and encroachments, if any."


"This survey is made for the use of the present owners of the property, and those who purchase, mortgage, or guarantee the title thereto within one year from date hereof."



THIS IS NOT AN ORIGINAL PRINT UNLESS THIS SEAL IS RED.

B.W. SURVEYING, INC.

LAND SURVEYS
 MAPPING AND PLANNING
 412 N. PINE STREET
 BURLINGTON, WI 53105
 (262)-767-0225

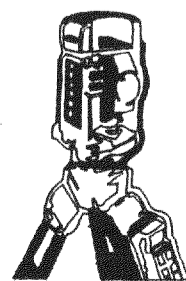

Franklin J. Lehman
 FRANKLIN J. LEHMAN S-2211

REVISED: AUGUST 23, 2001 MAY 16, 2000 DATE
 4494 JOB NUMBER

NLH-10 ✓ 218-1282