


PLAT OF SURVEY


UNIT 2 OF ADDENDUM NO. 1 TO BRIDLEWOOD ESTATES OF LAKE GENEVA

LOCATED IN THE NW 1/4 AND THE SW 1/4 OF SECTION 28, AND THE NE 1/4
AND THE SE 1/4 OF SECTION 29, TOWN 2 NORTH, RANGE 18 EAST, TOWN OF LYONS,
WALWORTH COUNTY, WISCONSIN

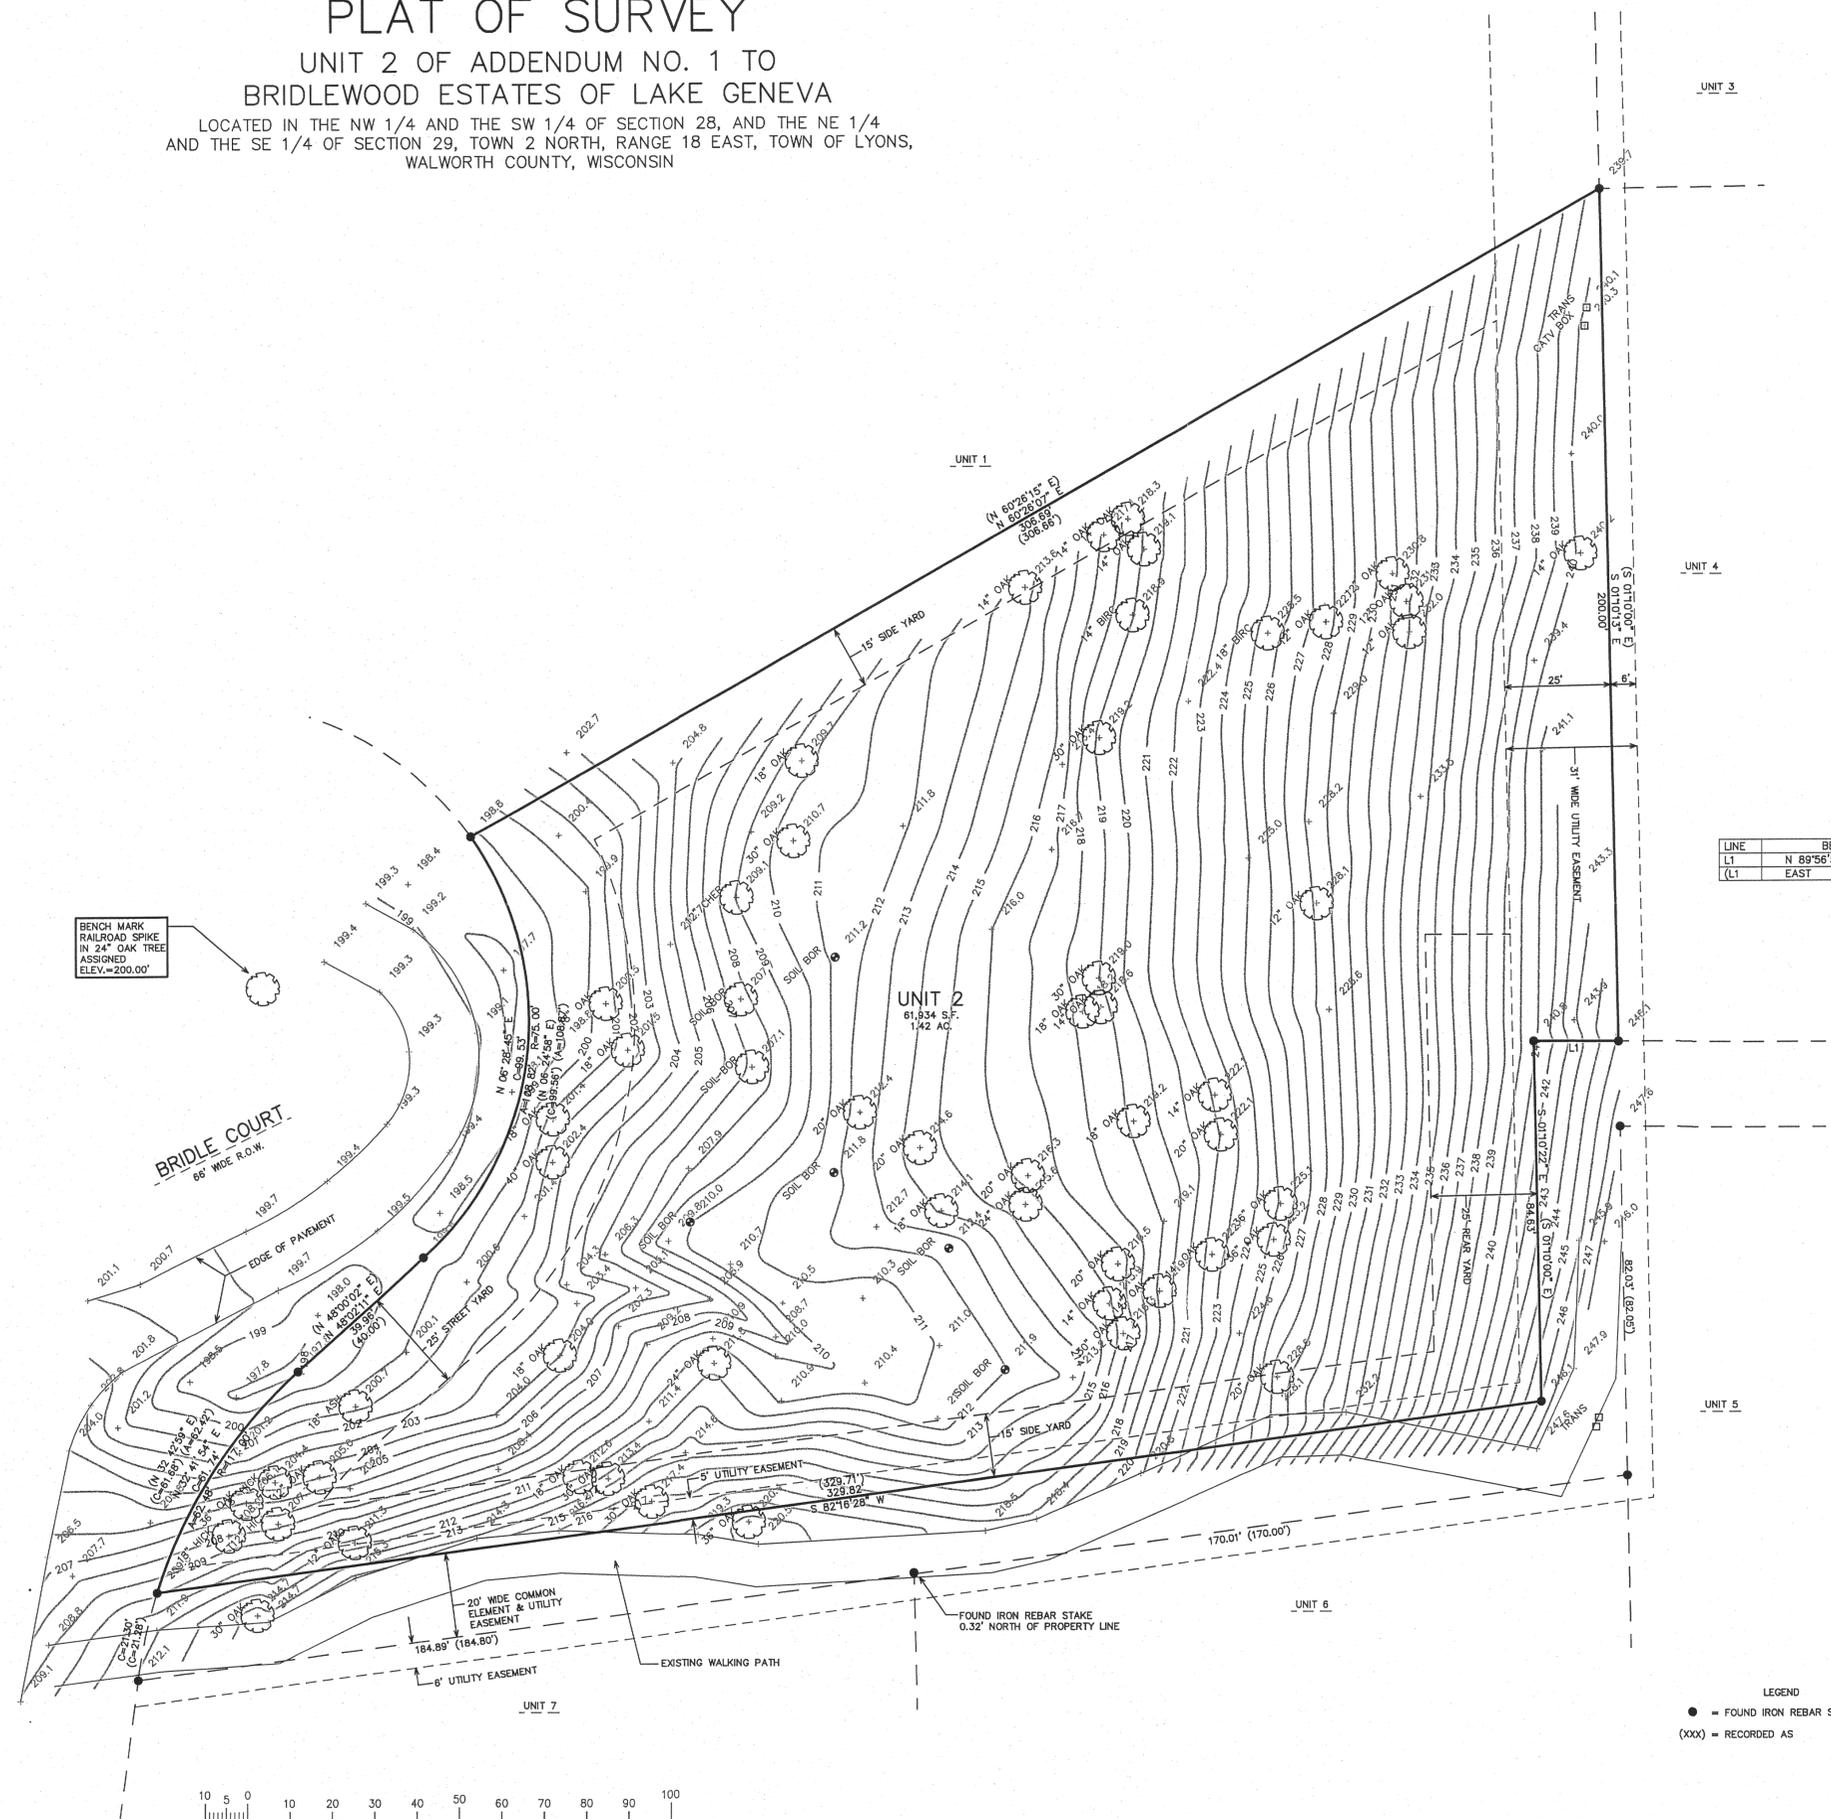

BENCH MARK
RAILROAD SPIKE
IN 24" OAK TREE
ASSIGNED
ELEV. = 200.00'

LINE	BEARING	DISTANCE
L1	N 89°56'50" W	20.04'
(L1)	EAST	20.00'

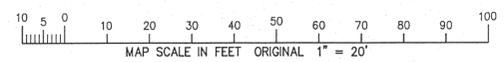

LEGEND
 ● = FOUND IRON REBAR STAKE
 (XXX) = RECORDED AS



NOTE: COPIES OF THIS MAP TO WHICH THE FOLLOWING CERTIFICATE WILL APPLY SHOW THE SURVEYOR'S ORIGINAL SEAL AND SIGNATURE IN RED INK. COPIES BY ANY OTHER MEANS MAY HAVE ALTERATIONS WHICH DO NOT REPRESENT THE SURVEYOR'S WORK PRODUCT.

I HEREBY CERTIFY THAT THE ABOVE DESCRIBED PROPERTY HAS BEEN SURVEYED UNDER MY DIRECTION AND THAT THE ABOVE MAP IS A TRUE REPRESENTATION THEREOF AND SHOWS THE SIZE AND LOCATION OF THE PROPERTY AND ITS EXTERIOR BOUNDARIES. THIS SURVEY IS MADE FOR THE USE OF THE PRESENT OWNERS OF THE PROPERTY, AND ALSO THOSE WHO PURCHASE, MORTGAGE, OR GUARANTEE THE TITLE THERETO WITHIN ONE YEAR FROM THE DATE HEREOF.


DATE: DECEMBER 27, 2004

PETER S. GORDON R.L.S. 2101

WORK ORDERED BY:
DALE CARTER
7568 MELON COURT
GURNEE, IL 60031

FARRIS, HANSEN & ASSOCIATES, INC.
 ENGINEERING - ARCHITECTURE - SURVEYING
 7 RIDGWAY COURT P.O. BOX 437
 ELKHORN, WISCONSIN 53121
 OFFICE: (262) 723-2098 FAX: (262) 723-5686

REVISIONS

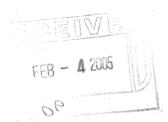

PROJECT NO.
6700
 DATE
12/27/04
 SHEET NO.
1 OF 1

REC 27 2004

12/27/2004 X:\Projects\6700\Drawn\TPO

NBRE-2

218-1502