


-OF-

SURVEY FOR: JPK BUILDERS, LLC      PROPOSED ADDRESS: \_\_\_\_\_ BRANDI ST.


PROPOSED TOP OF FOUNDATION: \_\_\_\_\_

○ FOUND IRON ROD  
 ∅ SET IRON PIPE  
 ● FOUND IRON PIPE  
 795.0 EXISTING ELEVATION

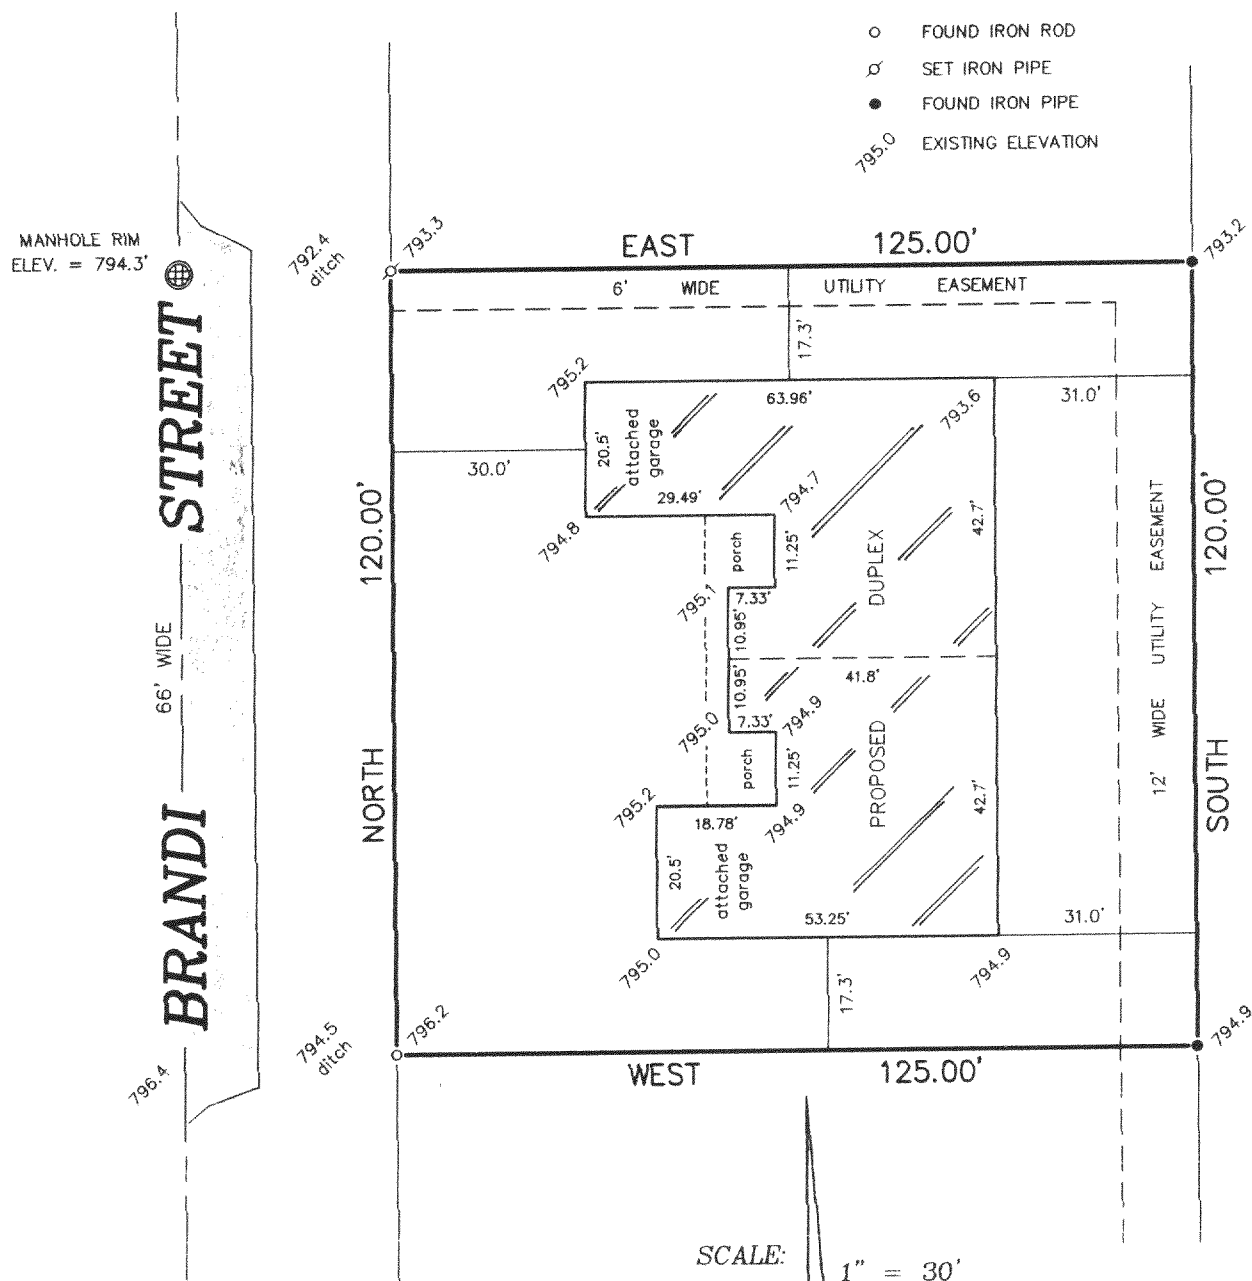

"This survey is made for the use of the present owners of the property, and those who purchase, mortgage, or guarantee the title thereto within one year from date hereof."

SCALE: 1" = 30'

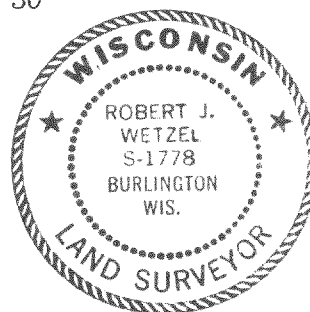

THIS IS NOT AN ORIGINAL PRINT  
UNLESS THIS SEAL IS RED.

**B.W. SURVEYING, INC.**

412 N. PINE STREET  
BURLINGTON, WI 53105  
(262)-767-0225

Robert J. Wetzel  
ROBERT J. WETZEL S-1778

APRIL 11, 2005  
DATE

6795  
JOB NUMBER



NHE 00034

218-1531