
FARRIS, HANSEN & ASSOCIATES, INC.

ENGINEERING - ARCHITECTURE - SURVEYING 7 RIDGWAY COURT - P.O. BOX 437 - ELKHORN, WISCONSIN PHONE: (262) 723-2098 FAX: (262) 723-5886

PLAT OF SURVEY

LOT 1 OF CERTIFIED SURVEY MAP NO. 3929 RECORDED IN VOL. 24 ON PG. 88 LOCATED IN PART OF THE NE 1/4 AND SE 1/4 OF THE SW 1/4 OF SECTION 36, TOWN 2 NORTH, RANGE 16 EAST, TOWN OF LYONS, WALWORTH COUNTY, WISCONSIN

- WORK ORDERED BY -JERRY & MARLEEN SIEGLER 5260 STATE ROAD "50" BURLINGTON, WI 53105

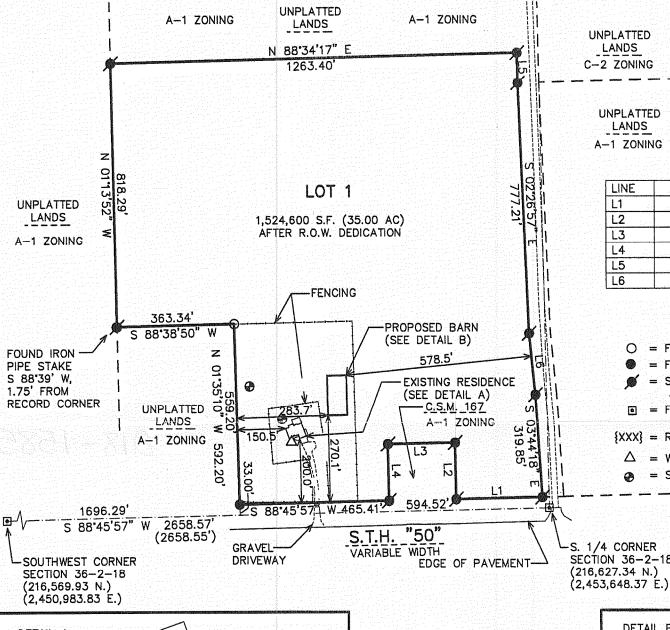

LINE **BEARING** DISTANCE S 88'45'57" W L1 267.87 N 01'14'03" W S 88'45'57" W 175.71 L2 L3 208.71 S 01'14'03" 175.71 L4 S 01"13'37" E 94.89 L5 S 05'43'32" E 190.13 L6

LEGEND

- O = FOUND IRON PIPE STAKE, 1 3/8" O.D.
- = FOUND IRON REBAR STAKE, 3/4" DIA.
- = SET IRON REBAR STAKE, 24"x 3/4"x1.50 lbs./ft.
- = FOUND CONCRETE MONUMENT

W/ BRASS CAP-

{XXX} = RECORDED AS

 Δ = WELL LOCATION = SEPTIC LOCATION

1/4 CORNER SECTION 36-2-18

UNPLATTED

LANDS

UNPLATTED LANDS A-1 ZONING

DETAIL A DECK **MOOD STEPS** DETAIL SCALE: 1"=30'



All minimum and the state of th

5-2101

ELKHORN,

WI.

DETAIL B 60.0 PROPOSED BARN

> DETAIL SCALE: 1"=30"

60.0

NOTE: COPIES OF THIS MAP TO WHICH THE FOLLOWING CERTIFICATE WILL APPLY SHOW THE SURVEYOR'S ORIGINAL SEAL AND SIGNATURE IN RED INK. COPIES BY ANY OTHER MEANS MAY HAVE ALTERATIONS WHICH DO NOT REPRESENT THE SURVEYOR'S WORK PRODUCT.

I HEREBY CERTIFY THAT THE ABOVE DESCRIBED PROPERTY HAS BEEN SURVEYED UNDER MY DIRECTION AND THAT THE ABOVE MAP IS A TRUE REPRESENTATION THEREOF AND SHOWS THE SIZE AND LOCATION OF THE PROPERTY AND ITS EXTERIOR BOUNDARIES. THIS SURVEY IS MADE FOR THE USE OF THE PRESENT OWNERS OF THE PROPERTY, AND ALSO THOSE WHO PURCHASE, MORTGAGE, OR GUARANTEE THE TITLE THERETO WITHIN ONE YEAR FROM THE DATE HEREOF.

DATED: JUNE 12, 2006

X: \Projects\6738\DCAD\PERMIT_CSM

6/12/2006

CONCRETE PORCH

PETER S. GORDON R.L.S. 2101

600 100 300 MAP SCALE IN FEET ORIGINAL 1"= 300"

PROJECT: 6738 DATE: 06/12/2006 SHEET 1 OF 1

NA 3929-1

218-1585