DEGEN - FOAT SURVEYING, INC.


071126 071126S1.D**W**G

100 SOUTH SECOND STREET WATERFORD, WISCONSIN 53185 (262)534-5404 (FAX)534-2022

PLAT OF SURVEY

THE NORTH 106 FEET OF LOTS 3 AND 2, EXCEPT THE EAST 37 FEET OF SAID LOT 2 IN BLOCK 13 OF BURK'S ADDITION TO THE VILLAGE OF LYONS, ACCORDING TO THE RECORDED PLAT THEREOF. LYING AND BEING IN THE TOWN OF LYONS, WALWORTH COUNTY, WISCONSIN.

* REFER TO A CURRENT TITLE REPORT FOR EASEMENTS, RESTRICTIONS OR COVENANTS OF RECORD THAT MAY AFFECT THIS LAND. *

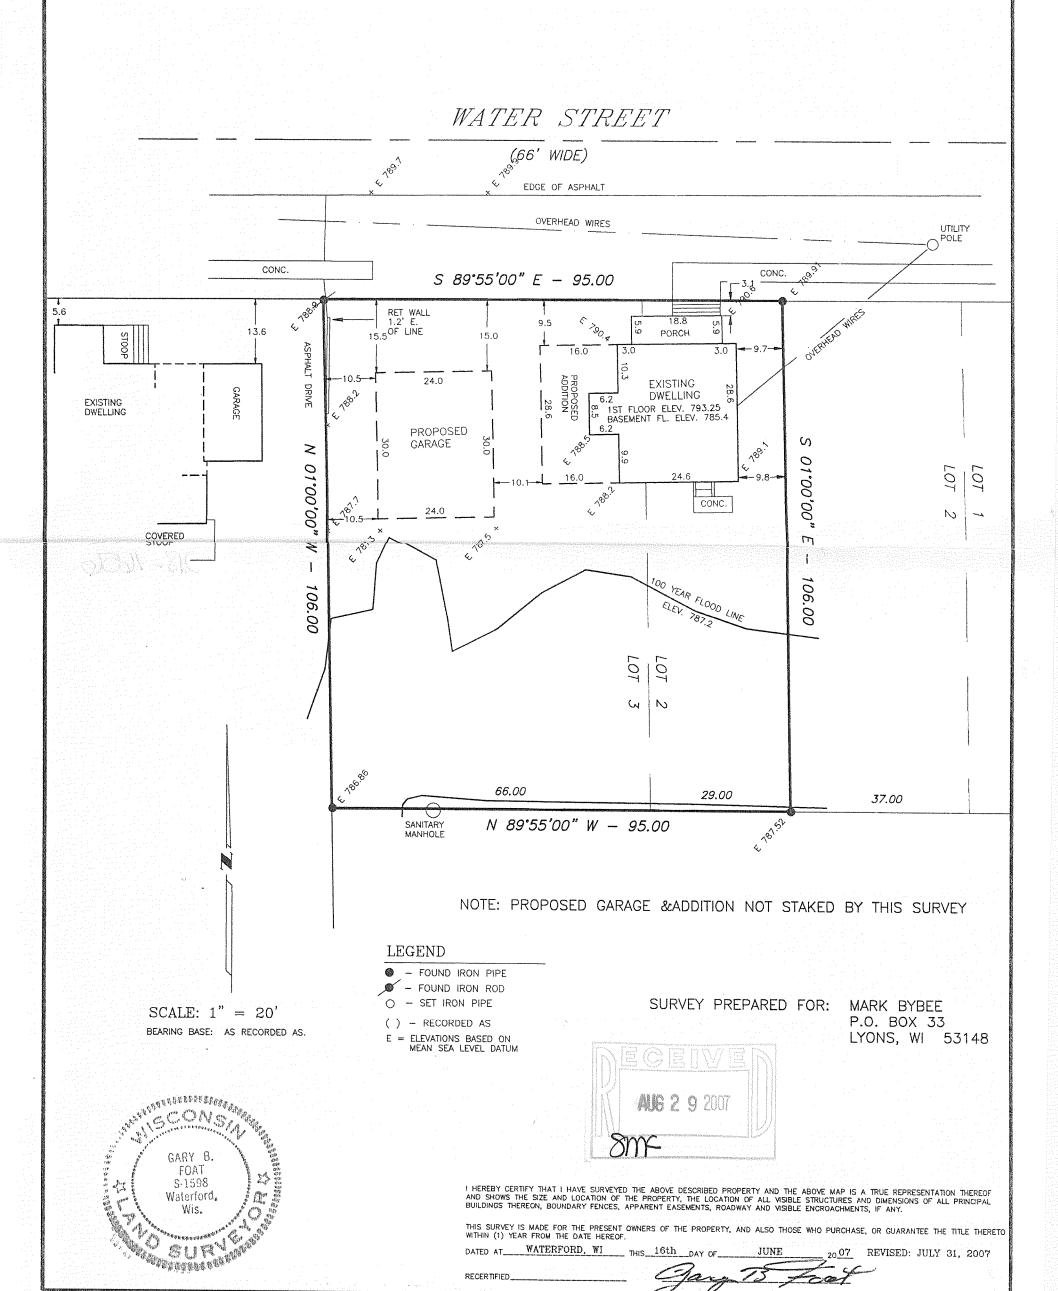

NLA-7aA

218-1656