
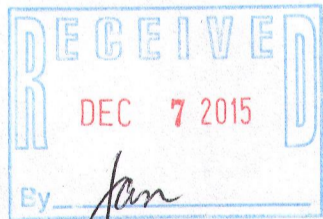


Town Line Road

Scale
1" = 60'

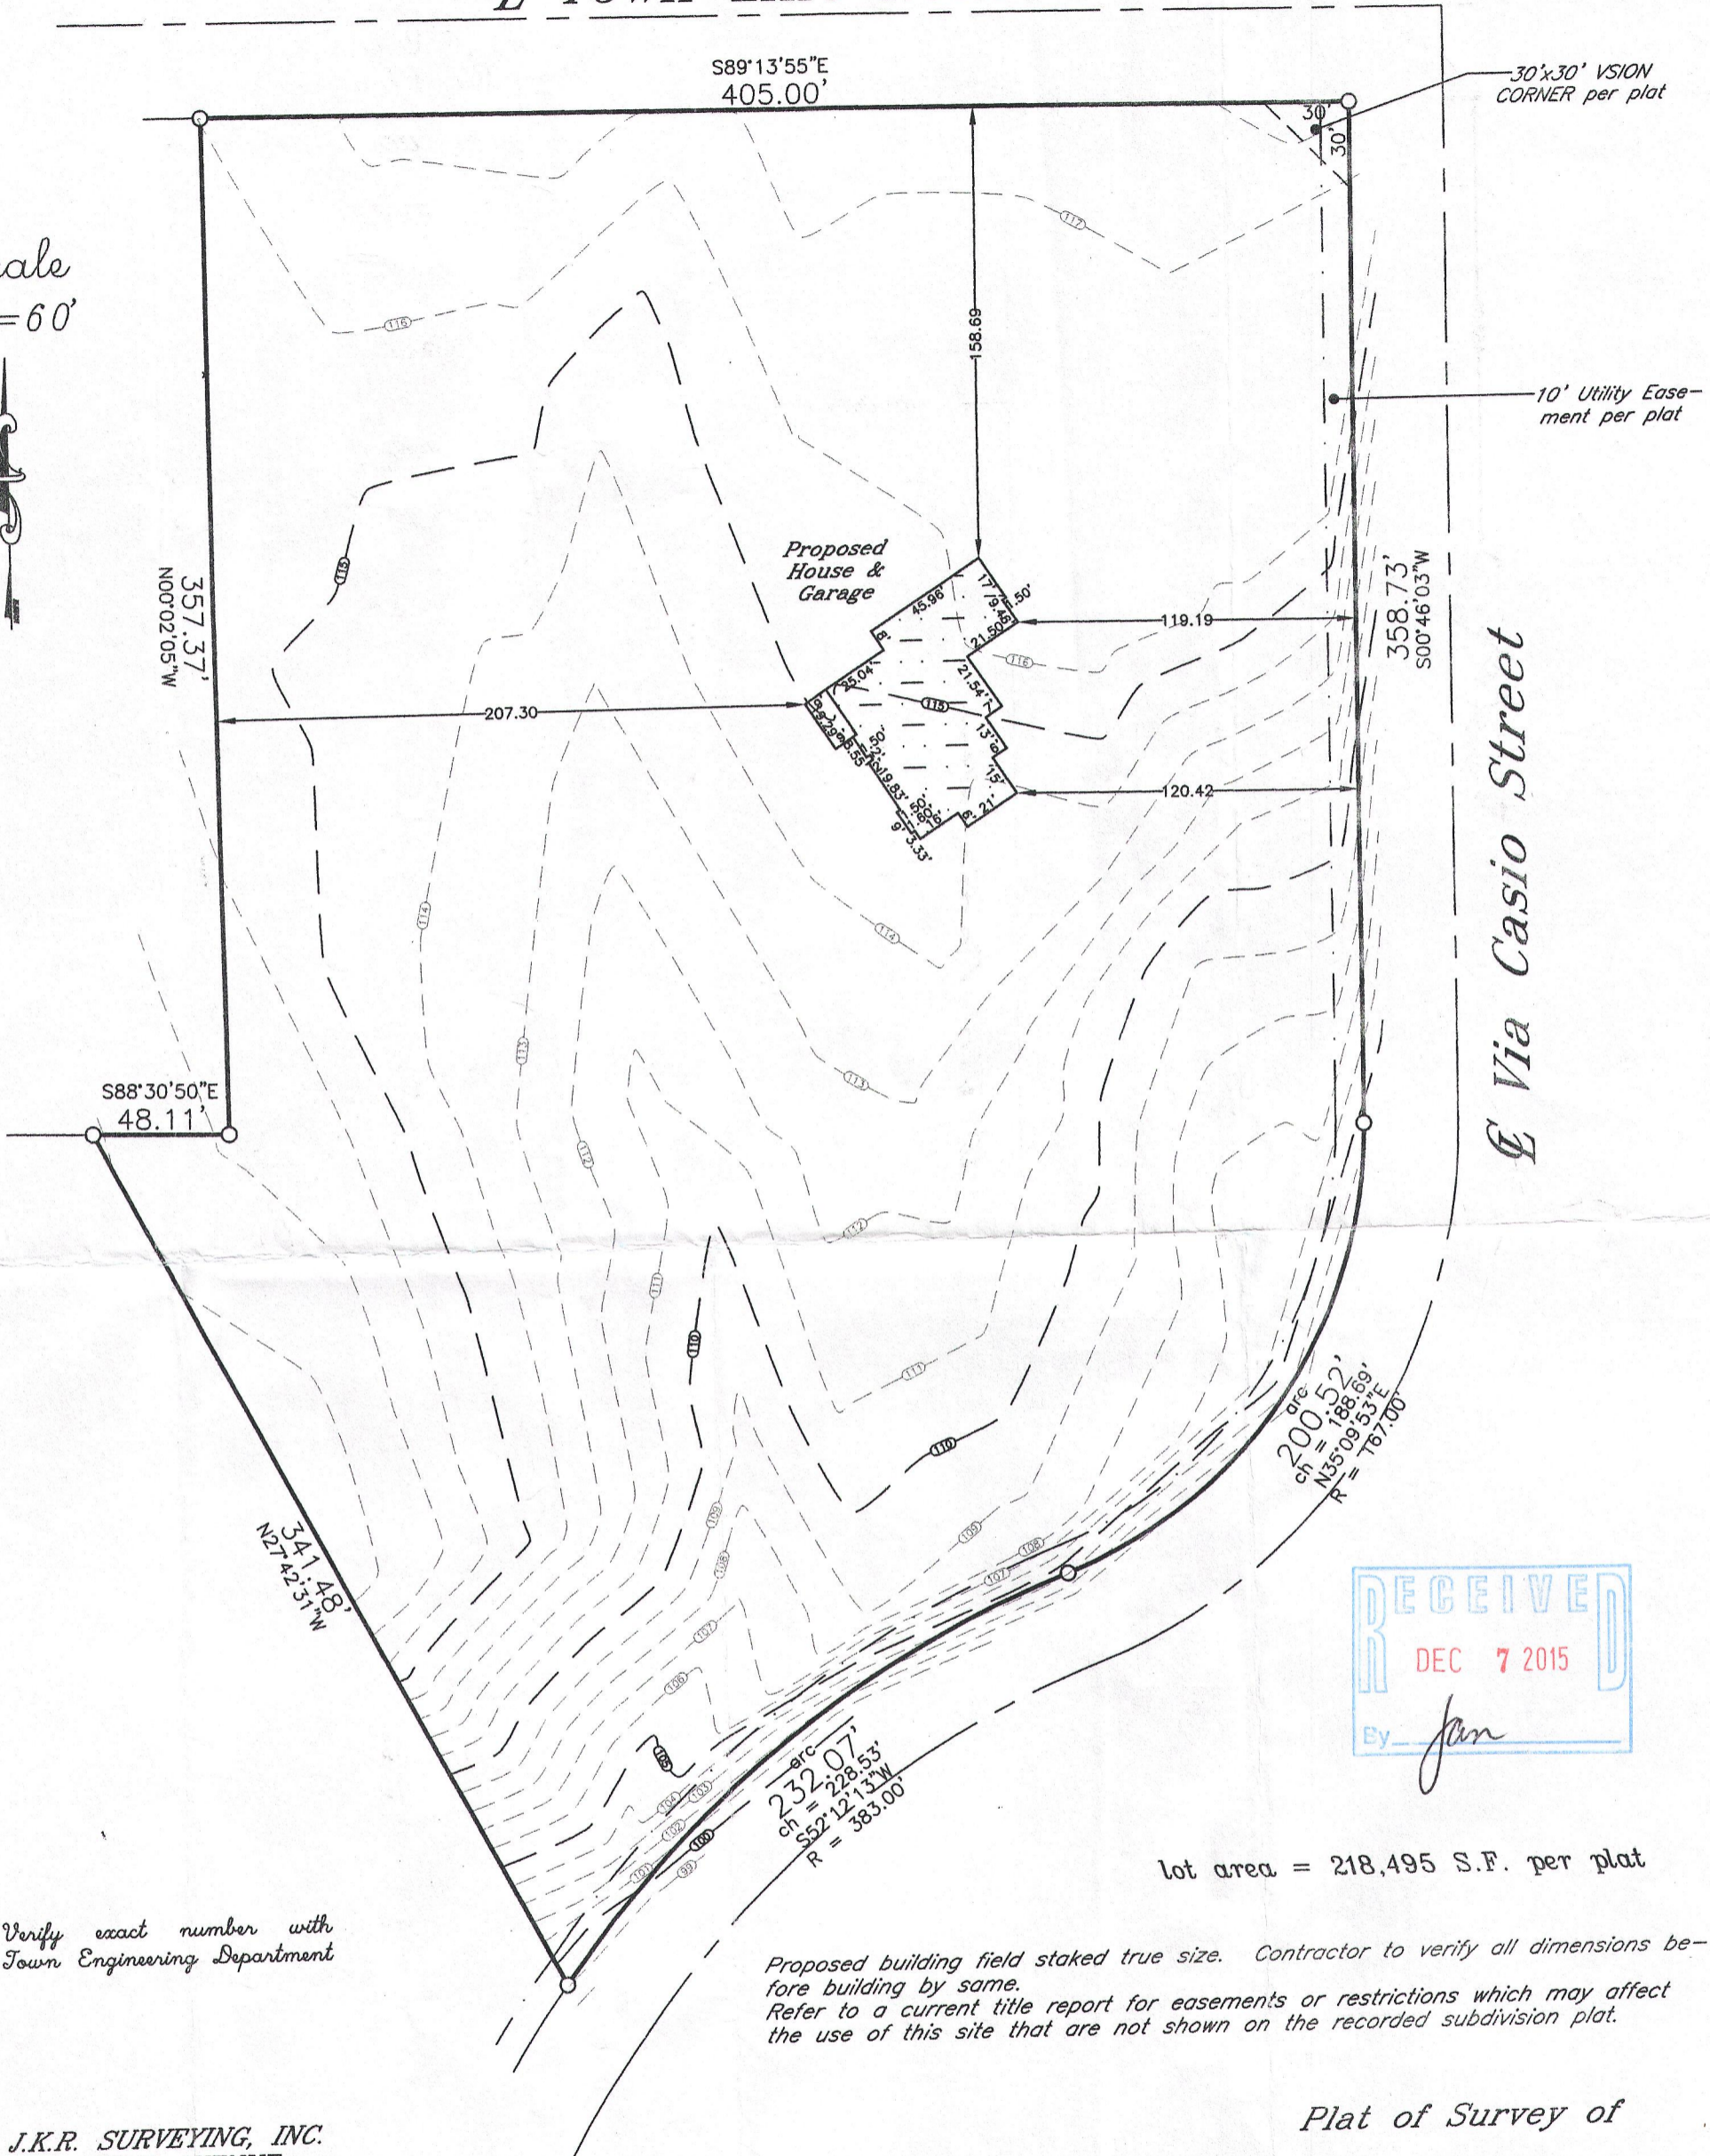


lot area = 218,495 S.F. per plat


* Verify exact number with
Town Engineering Department

Proposed building field staked true size. Contractor to verify all dimensions before building by same.
Refer to a current title report for easements or restrictions which may affect the use of this site that are not shown on the recorded subdivision plat.

J.K.R. SURVEYING, INC.
8121 22ND AVENUE
KENOSHA, WI 53143

I hereby certify that
this property was
surveyed under my
direction and this
plat is a true re-
presentation thereof.

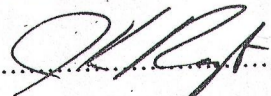
Reg. Land Surveyor
November 2, 2015

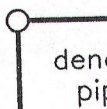 denotes iron
pipe found

* outside finish grade = EL 119.00
(advisory only) - top of founda-
tion = EL 119.67 (advisory only) un-
less otherwise determined in writ-
ing by Town Engineering Department

Plat of Survey of
LOT 32 IN
TUSCANY OF LAKE GENEVA
in SW1/4 Section 34-2-18

TOWN OF LYONS
WALWORTH COUNTY, WIS.

-for-
Serenity Homes

