



PREPARED FOR:
R. J. AMANN BUILDERS
2492 CREST DRIVE
LAKE GENEVA, WI 53147

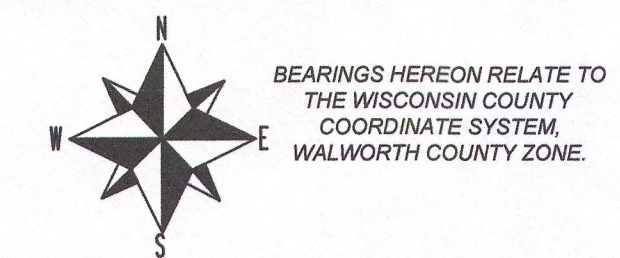


405 SKYLINE DRIVE, SUITE C
LAKE GENEVA, WI 53147
(262) 248-3697

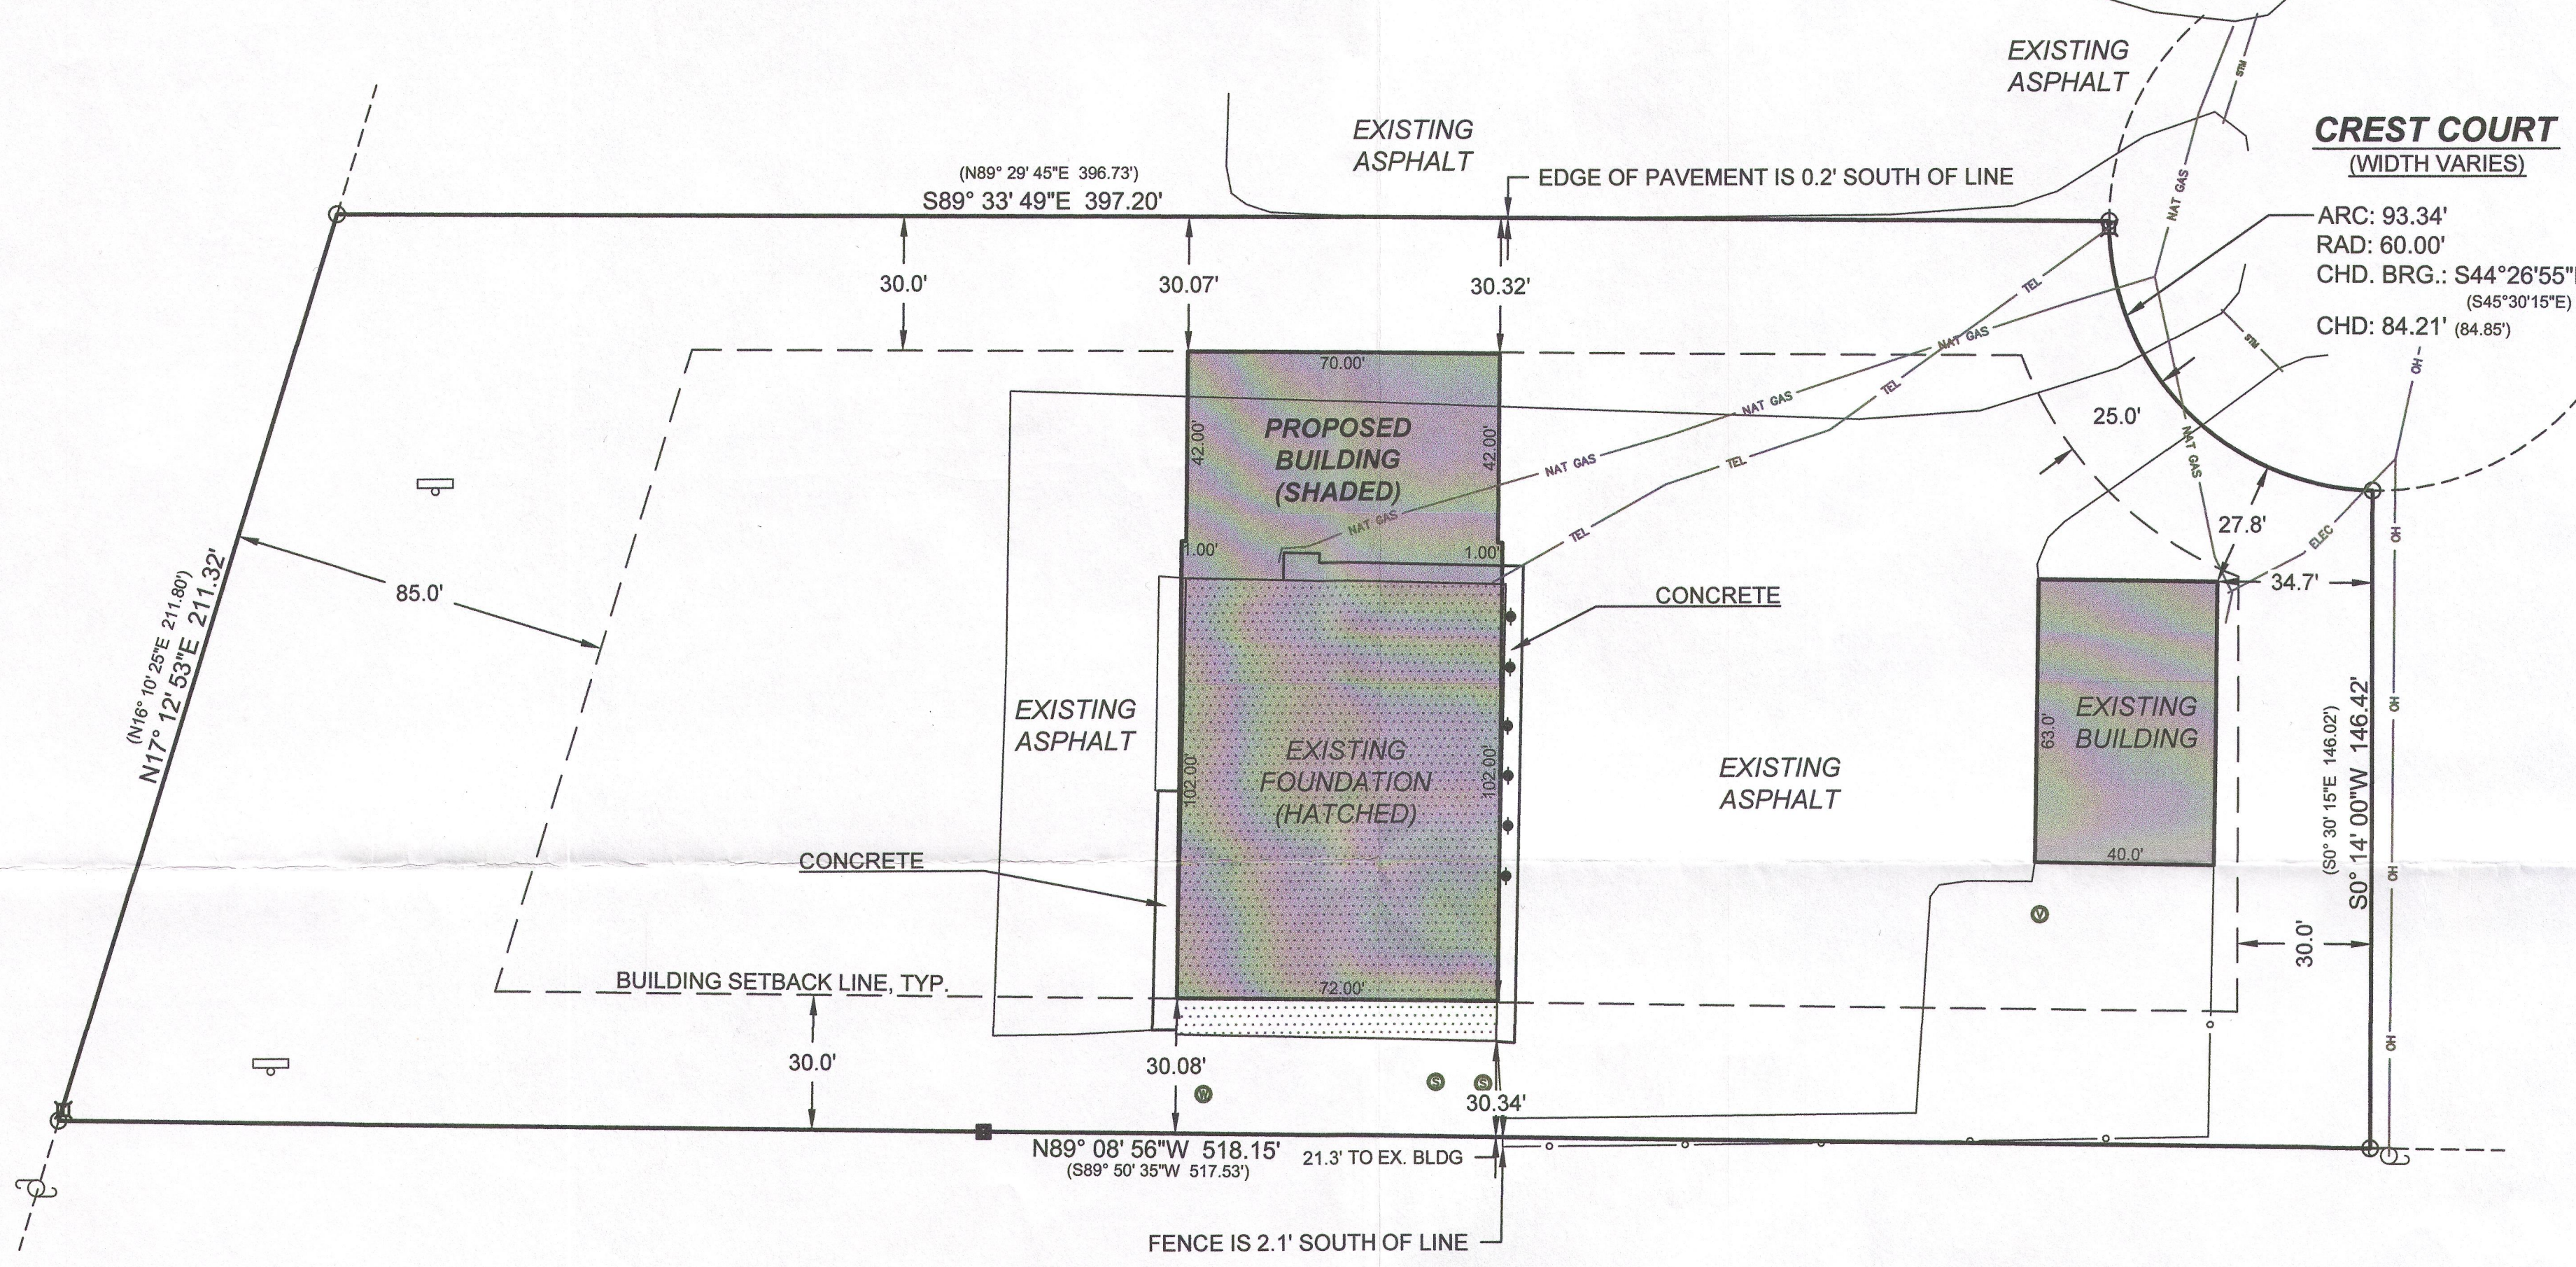


NO.	REVISIONS	BY	DATE

PLAT OF SURVEY
— OF —
2504 CREST CT.
TOWN OF LYONS,
WALWORTH COUNTY, WISCONSIN

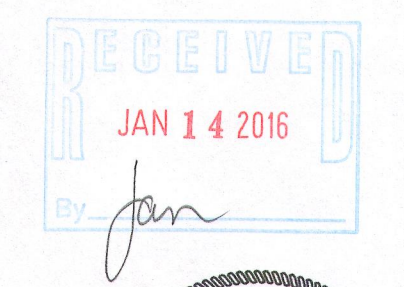

KENNETH B. MEHRING S-2838
WISCONSIN REGISTERED
LAND SURVEYOR
(original if signed in red)

INITIALS	DATE
DESIGNED XXX	XX/XX/XX
DRAWN KBM	10/9/15
CHECKED KBM	10/9/15

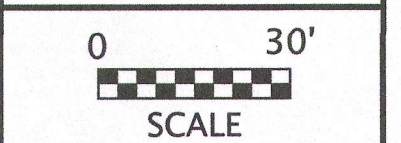

PROJECT NO.
15-652

SHEET NO.
1 OF 1

TAX ID # NIP 00003

FILENAME: C:\Egnyte\Shared\1 - Projects\2015\15.652 RJ Amann Builders - 2504 Crest Dr - Peck and Weis\CAD\Sheets\15.652 Plat of Survey with proposed building.dwg

PLOT DATE: 10/9/2015 5:01 PM

218-1921