PLAT OF SURVEY

LOCATION: Hanson Court, Lyons, Wisconsin

www.metropolitansurvey.com

• — Denotes Iron Pipe Found

000.0 — Denotes Proposed Grade


-x-Denotes Proposed Silt Screen

Denotes Iron Pipe Set

LEGAL DESCRIPTION: Lot 41 in **LYONS HILLSIDE SUBDIVISION ADDITION NO. 1**, being a subdivision of Lot 1 of Certified Survey Map No. 2875, as recorded in Volume 15 of Certified Survey Maps on Page 73 as Document No. 359381 in the Office of the Register of Deeds in and for Walworth County, Wisconsin on July 17, 1997, being a resubdivision of Lot 1 of Lyons Hillside Subdivision, located in the Northwest 1/4 of the Southeast 1/4 of Section 10, Township 2 North, Range 18 East, Town of Lyons, Walworth County, Wisconsin.

January 3, 2025 (Drawing Only)
January 21, 2025 Rotated Foundation Plan (Not Staked)
January 31, 2025 Collected Topography (Not Staked)

Survey No. 115592-S

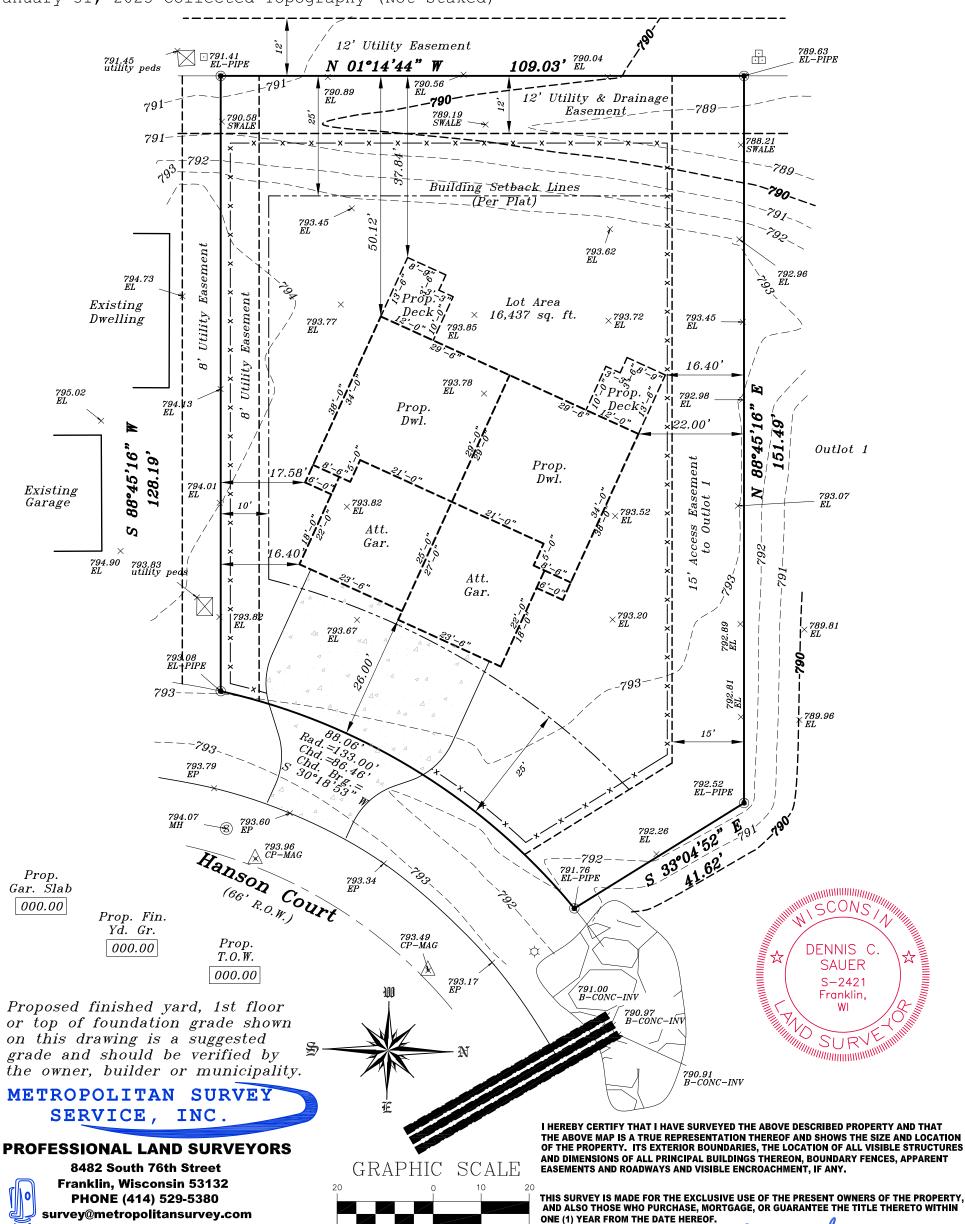

(IN FEET)

1 inch = 20 ft.

SIGNED

Dennis C. Sauer

Professional Land Surveyor S-2421