



-OF-

SURVEY FOR: KERKMAN BROTHERS
OWNERS: ROBERT & CONNIE NOLD

PROPOSED HOUSE WAS STAKED ON ACTUAL CORNERS WITH 5 FOOT CONTROL ON THE NORTH HOUSE LINE. THE CONTRACTOR WILL BE RESPONSIBLE TO FIELD VERIFY ALL STAKES FOR LOCATION AND DIMENSION PRIOR TO CONSTRUCTION. IF ANY DISCREPANCIES SHOULD OCCUR, NOTIFY THIS OFFICE AT ONCE.

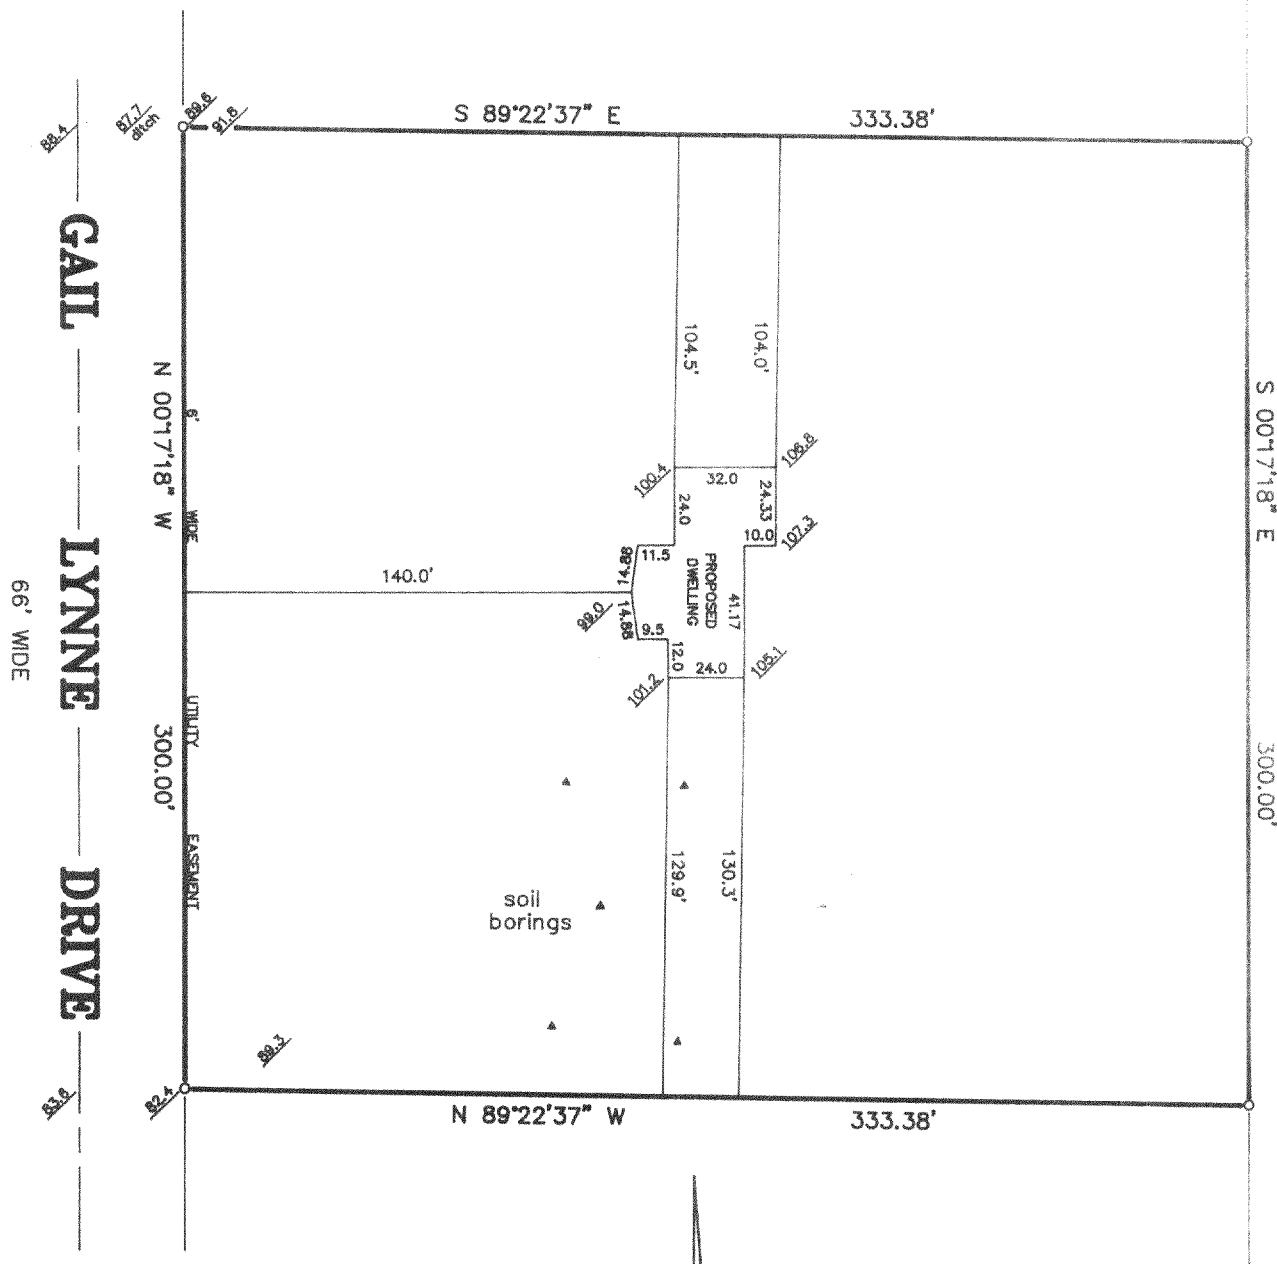

NOTE: LOT TO BE SURVEYED AND HOUSE TO BE STAKED UPON NOTIFICATION BY BUILDER.

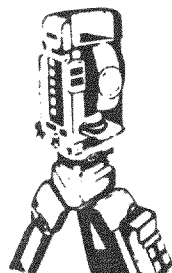



Land Surveys
Mapping And Planning
35117 Academy Road
Burlington, Wisconsin 53105
(414) 534-4109

SCALE:

 $\theta^0 = 60^\circ$

FOUND IRON STAKE

EXISTING ELEVATION

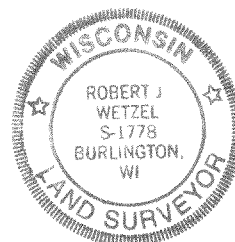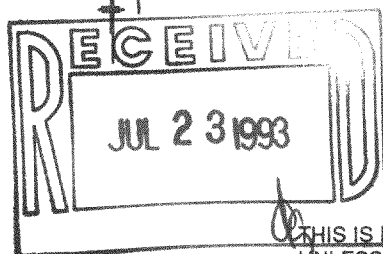

"This survey is made for the use of the present owners of the property, and those who purchase, mortgage, or guarantee the title thereto within one year from date hereof."

THIS IS NOT AN ORIGINAL PRINT
UNLESS THIS SEAL IS RED

ROBERT J. WETZEL
REGISTERED LAND SURVEYOR - 1778

REVISED: 5/10/93

4 / 16 / 93
DATE

1230
JOB NUMBER

28-680

NZA-3