
LOT 11, ZACCARD'S SPRING VALLEY ESTATES, a plat of record, located in Sections 11 and 14, Township 2 North, Range 18 East of the 4th Principal Meridian in the Township of Lyons, Walworth County, Wisconsin.

Proposed house was staked on actual corners with 7 foot control on the South house line. The Contractor will be responsible to field verify all stakes tor location and dimension prior to construction. If any discrepancies should arise, notify this office at once.

Survey For: Karl Brigson

Proposed Address: Gail Lynne Trace
Proposed Fn. Fl.:

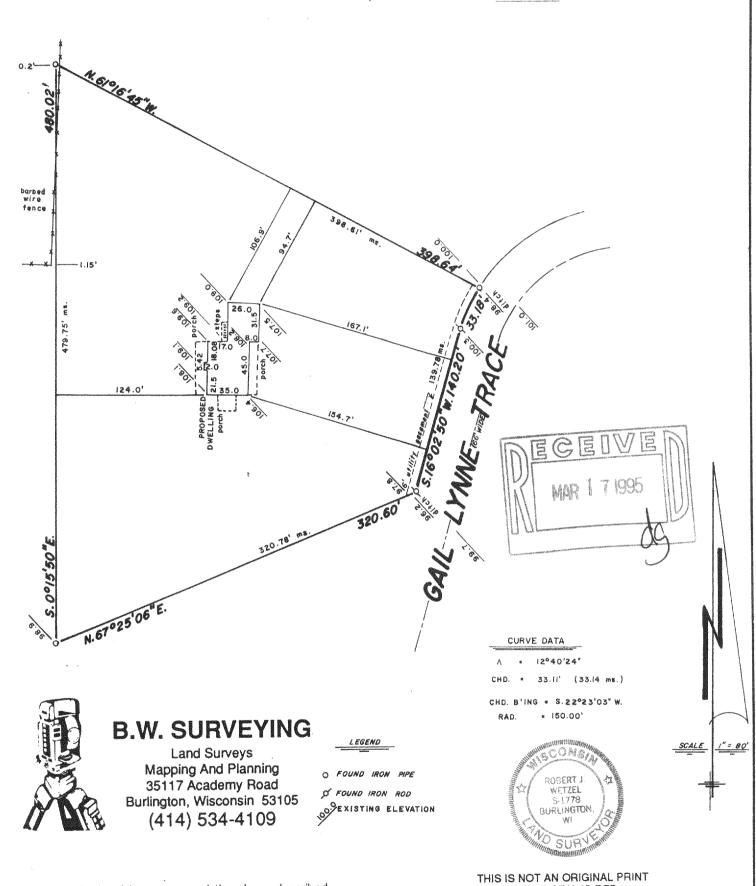

"I hereby certify that I have surveyed the above described property and that the above map is a true representation thereof and shows the size and location of the property, its exterior boundaries, the location of all visible structures and dimensions of all principal buildings thereon, boundary fences, apparent easements, roadways and encroachments, if any."

"This survey is made for the use of the present owners of the property, and those who purchase, mortgage, or guarantee the title thereto within one year from date hereof."

JZA-11

08-18-94 DATE 1808 JOB NUMBER 218 - 841

ROBERT J. WETZEL

UNLESS THIS SEAL IS RED

REGISTERED LAND SURVEYOR - 1778