




SCALE
1" = 30'

LEGEND:

- — IRON PIPE SET
- — IRON PIPE FOUND

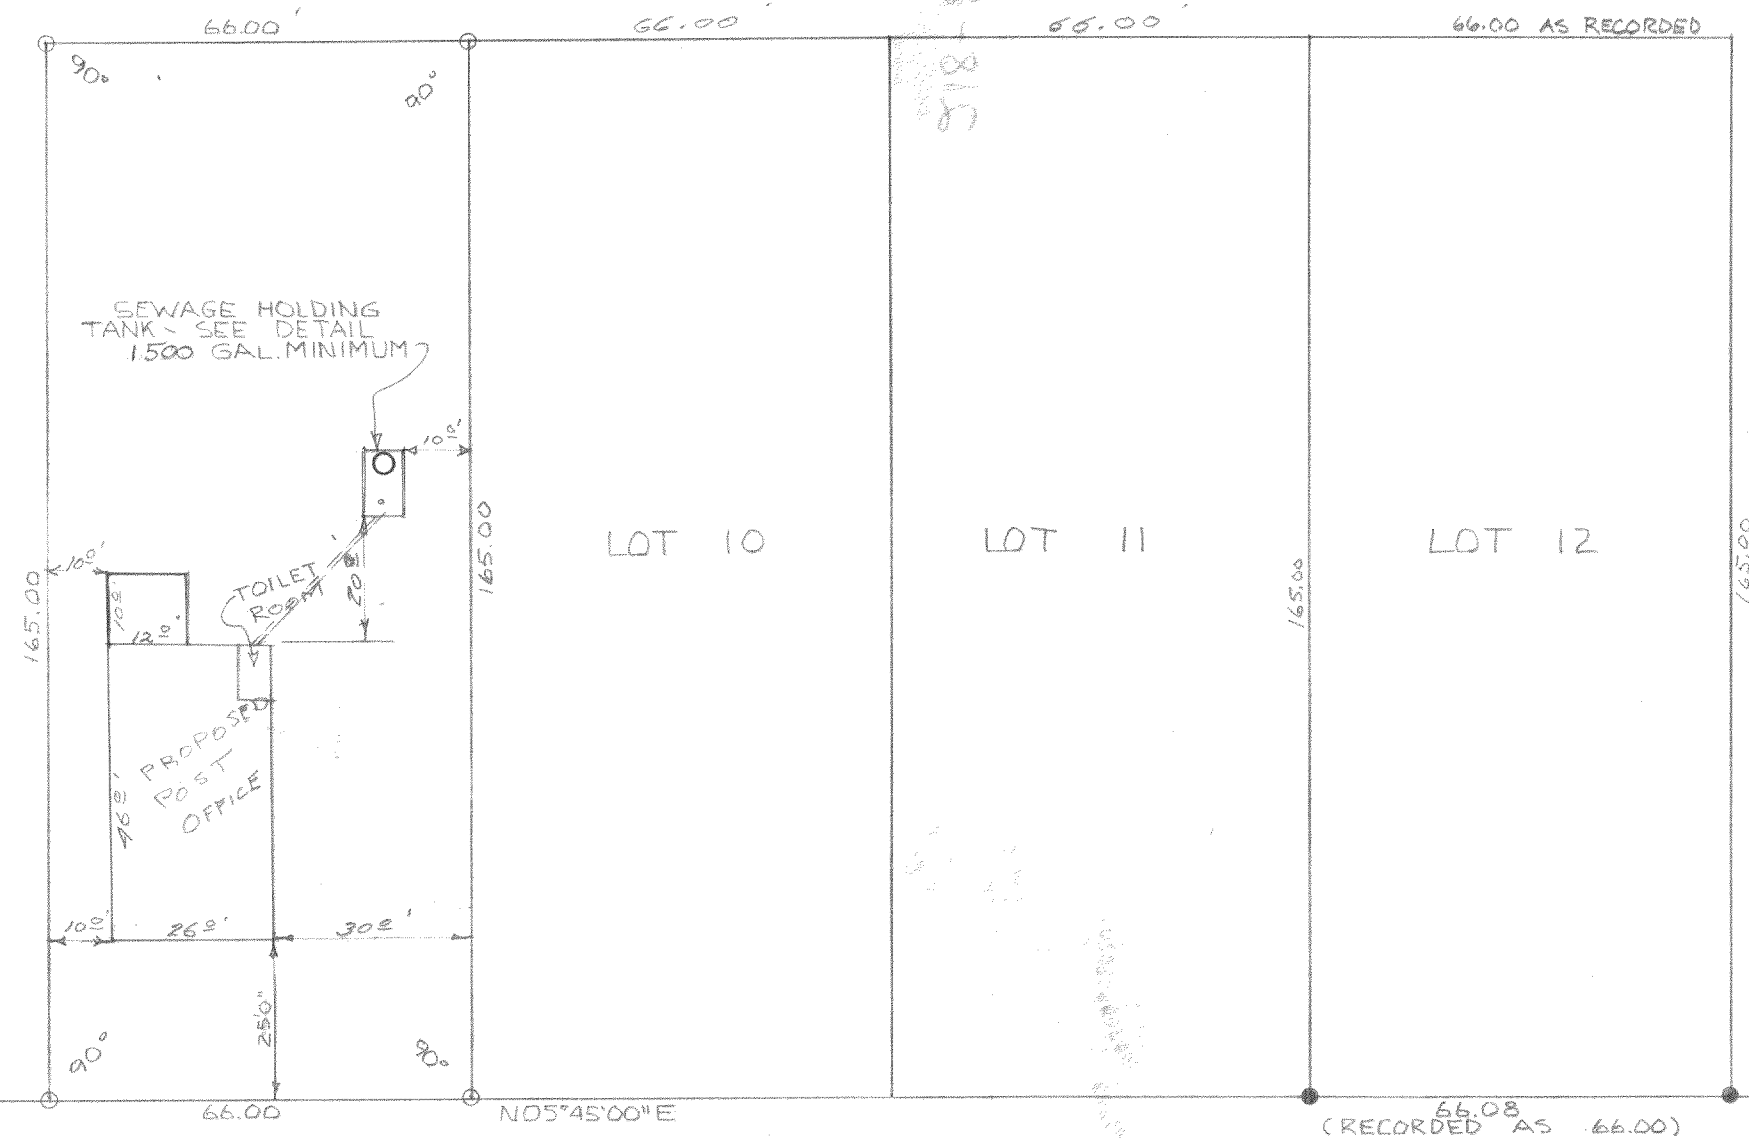


MILL STREET

DESCRIPTION:
BLOCK 1 LOT 9, BURK & CAMPBELL SUBDIVISION
LOCATED IN SECTION 10, T.2N., R.18E.,
WALWORTH COUNTY, WISC.

SURVEYOR'S CERTIFICATE:
I, JOSEPH M. BIAGI, DO HEREBY CERTIFY THAT
I HAVE SURVEYED THE PROPERTY HEREON
DESCRIBED.


SIGNED: JUNE 20, 1974

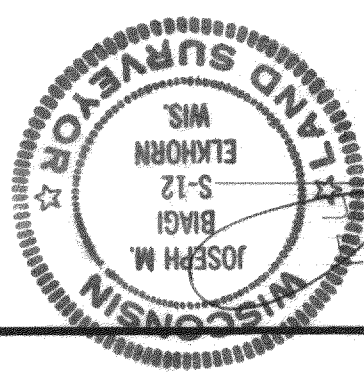

Joseph M. Biagi
JOSEPH M. BIAGI, R.L.S. #12
ELKHORN, WISC.

REVISIONS			LOT 9 BLOCK 1 BURK & CAMPBELL'S SUBD.		
NO.	DATE	BY			
1	6-28-74				
2					
3			DRAWN BY	SCALE 1"=30'	MATERIAL
4			CHK'D	DATE 6-20-74	DRAWING NO.
5			TRACED	APP'D	#56-74


#56-74

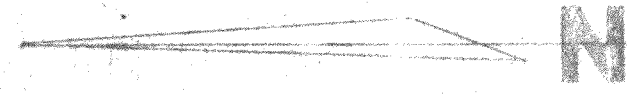

SCALE
1" = 30'

LEGEND:

- — IRON PIPE SET
- — IRON PIPE FOUND

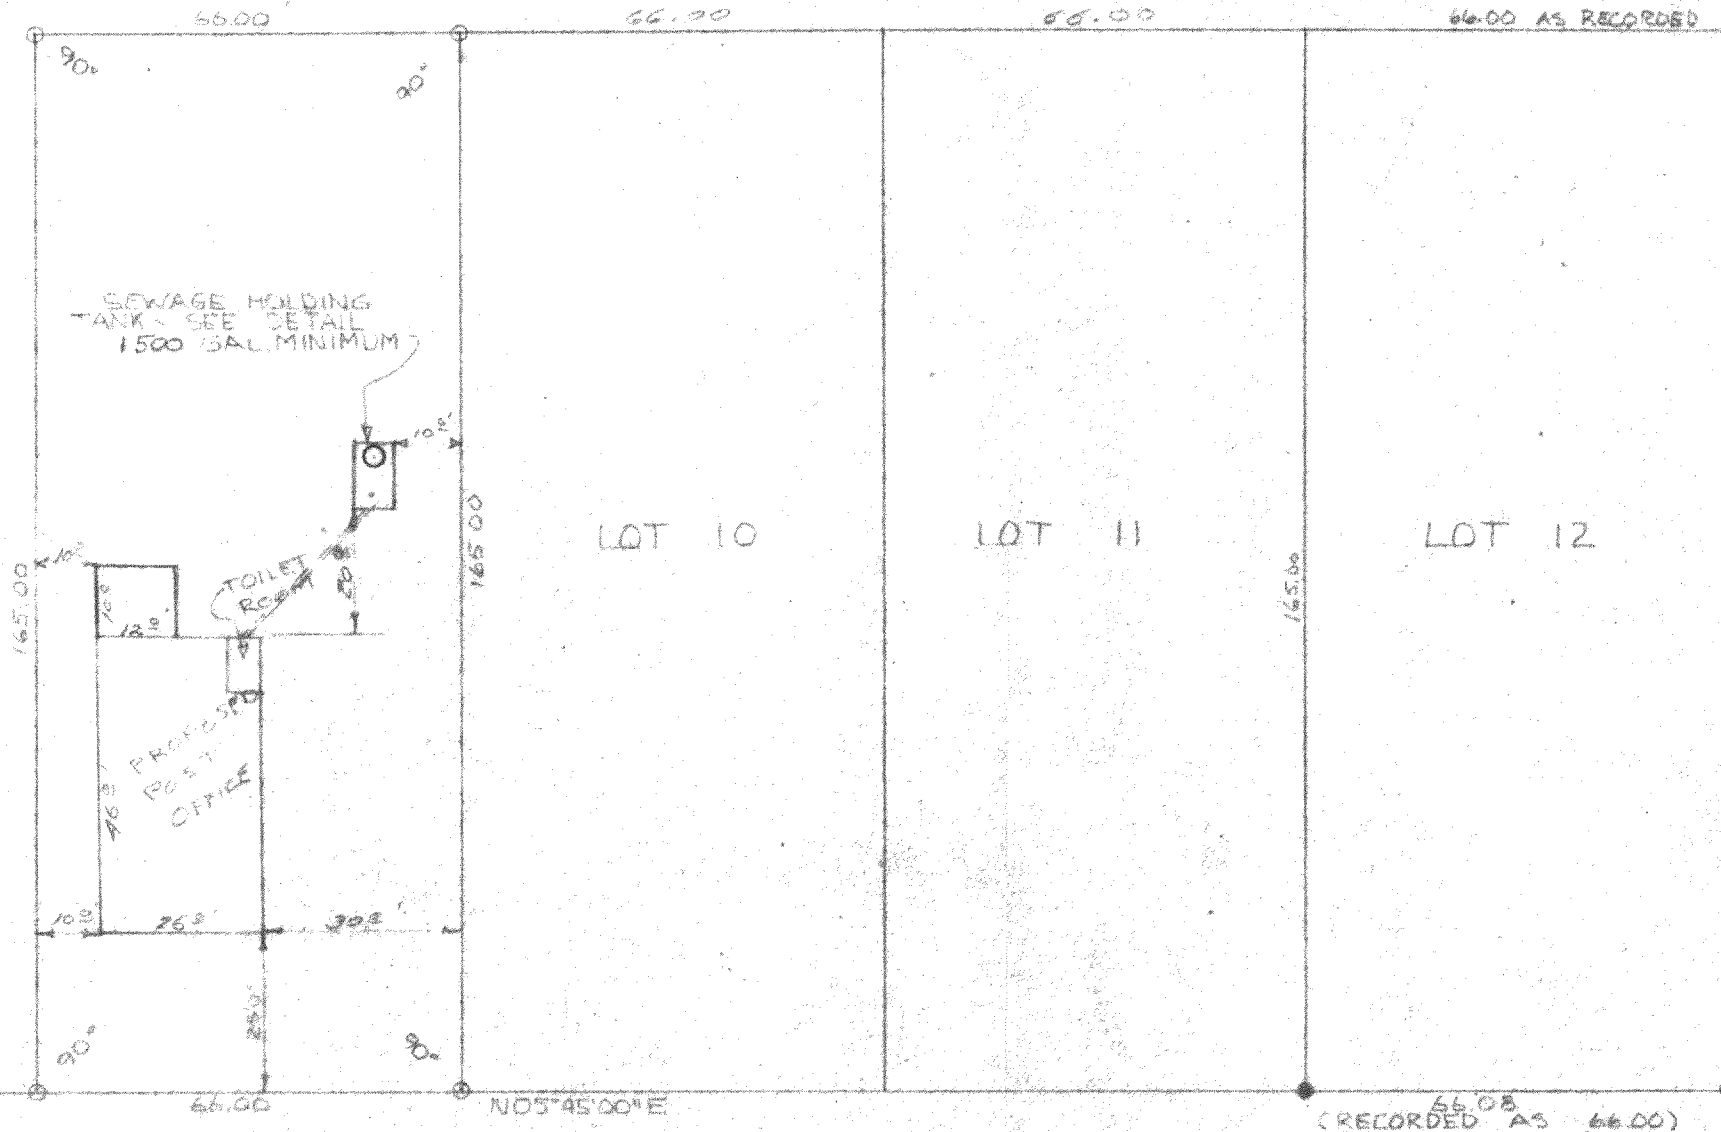


MILL STREET

DESCRIPTION:
 BLOCK I LOT 9, BURK & CAMPBELL SUBDIVISION
 LOCATED IN SECTION 10, T.2N. R.18E,
 WALWORTH COUNTY, WISC.

SURVEYOR'S CERTIFICATE:
 I, JOSEPH M. BIAGI, DO HEREBY CERTIFY THAT
 I HAVE SURVEYED THE PROPERTY HEREBY
 DESCRIBED.

SIGNED: JUNE 20, 1974

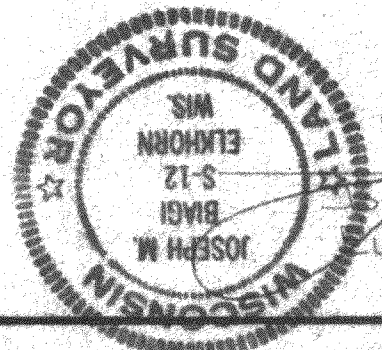

Joseph M. Biagi
 JOSEPH M. BIAGI RLS #12
 ELKHORN, WISC.

REVISIONS			LOT 9 BLOCK I BURK & CAMPBELL'S SUBD		
NO.	DATE	BY			
1	6-28-74				
2					
3			DRAWN BY	SCALE 1" = 30'	MATERIAL
4			CHK'D	DATE 6-20-74	DRAWING NO.
5			TRACED	APP'D	#56-74

#56-74