

WORK ORDERED BY MARVIN & CAROL NEUMANN
6989 SOUTH STEELE ST.
LITTLETON, CO. 80122


FARRIS, HANSEN & ASSOCIATES, INC.
Engineering, Architecture, Surveying
7 Ridgway Court P.O. Box 437
ELKHORN, WISCONSIN 53121
Office: (414) 723-2098
Fax: (414) 723-5886

REVISIONS

PROJECT NO.
4171.29

DATE
12/05/95

SHEET NO.
1 OF 1

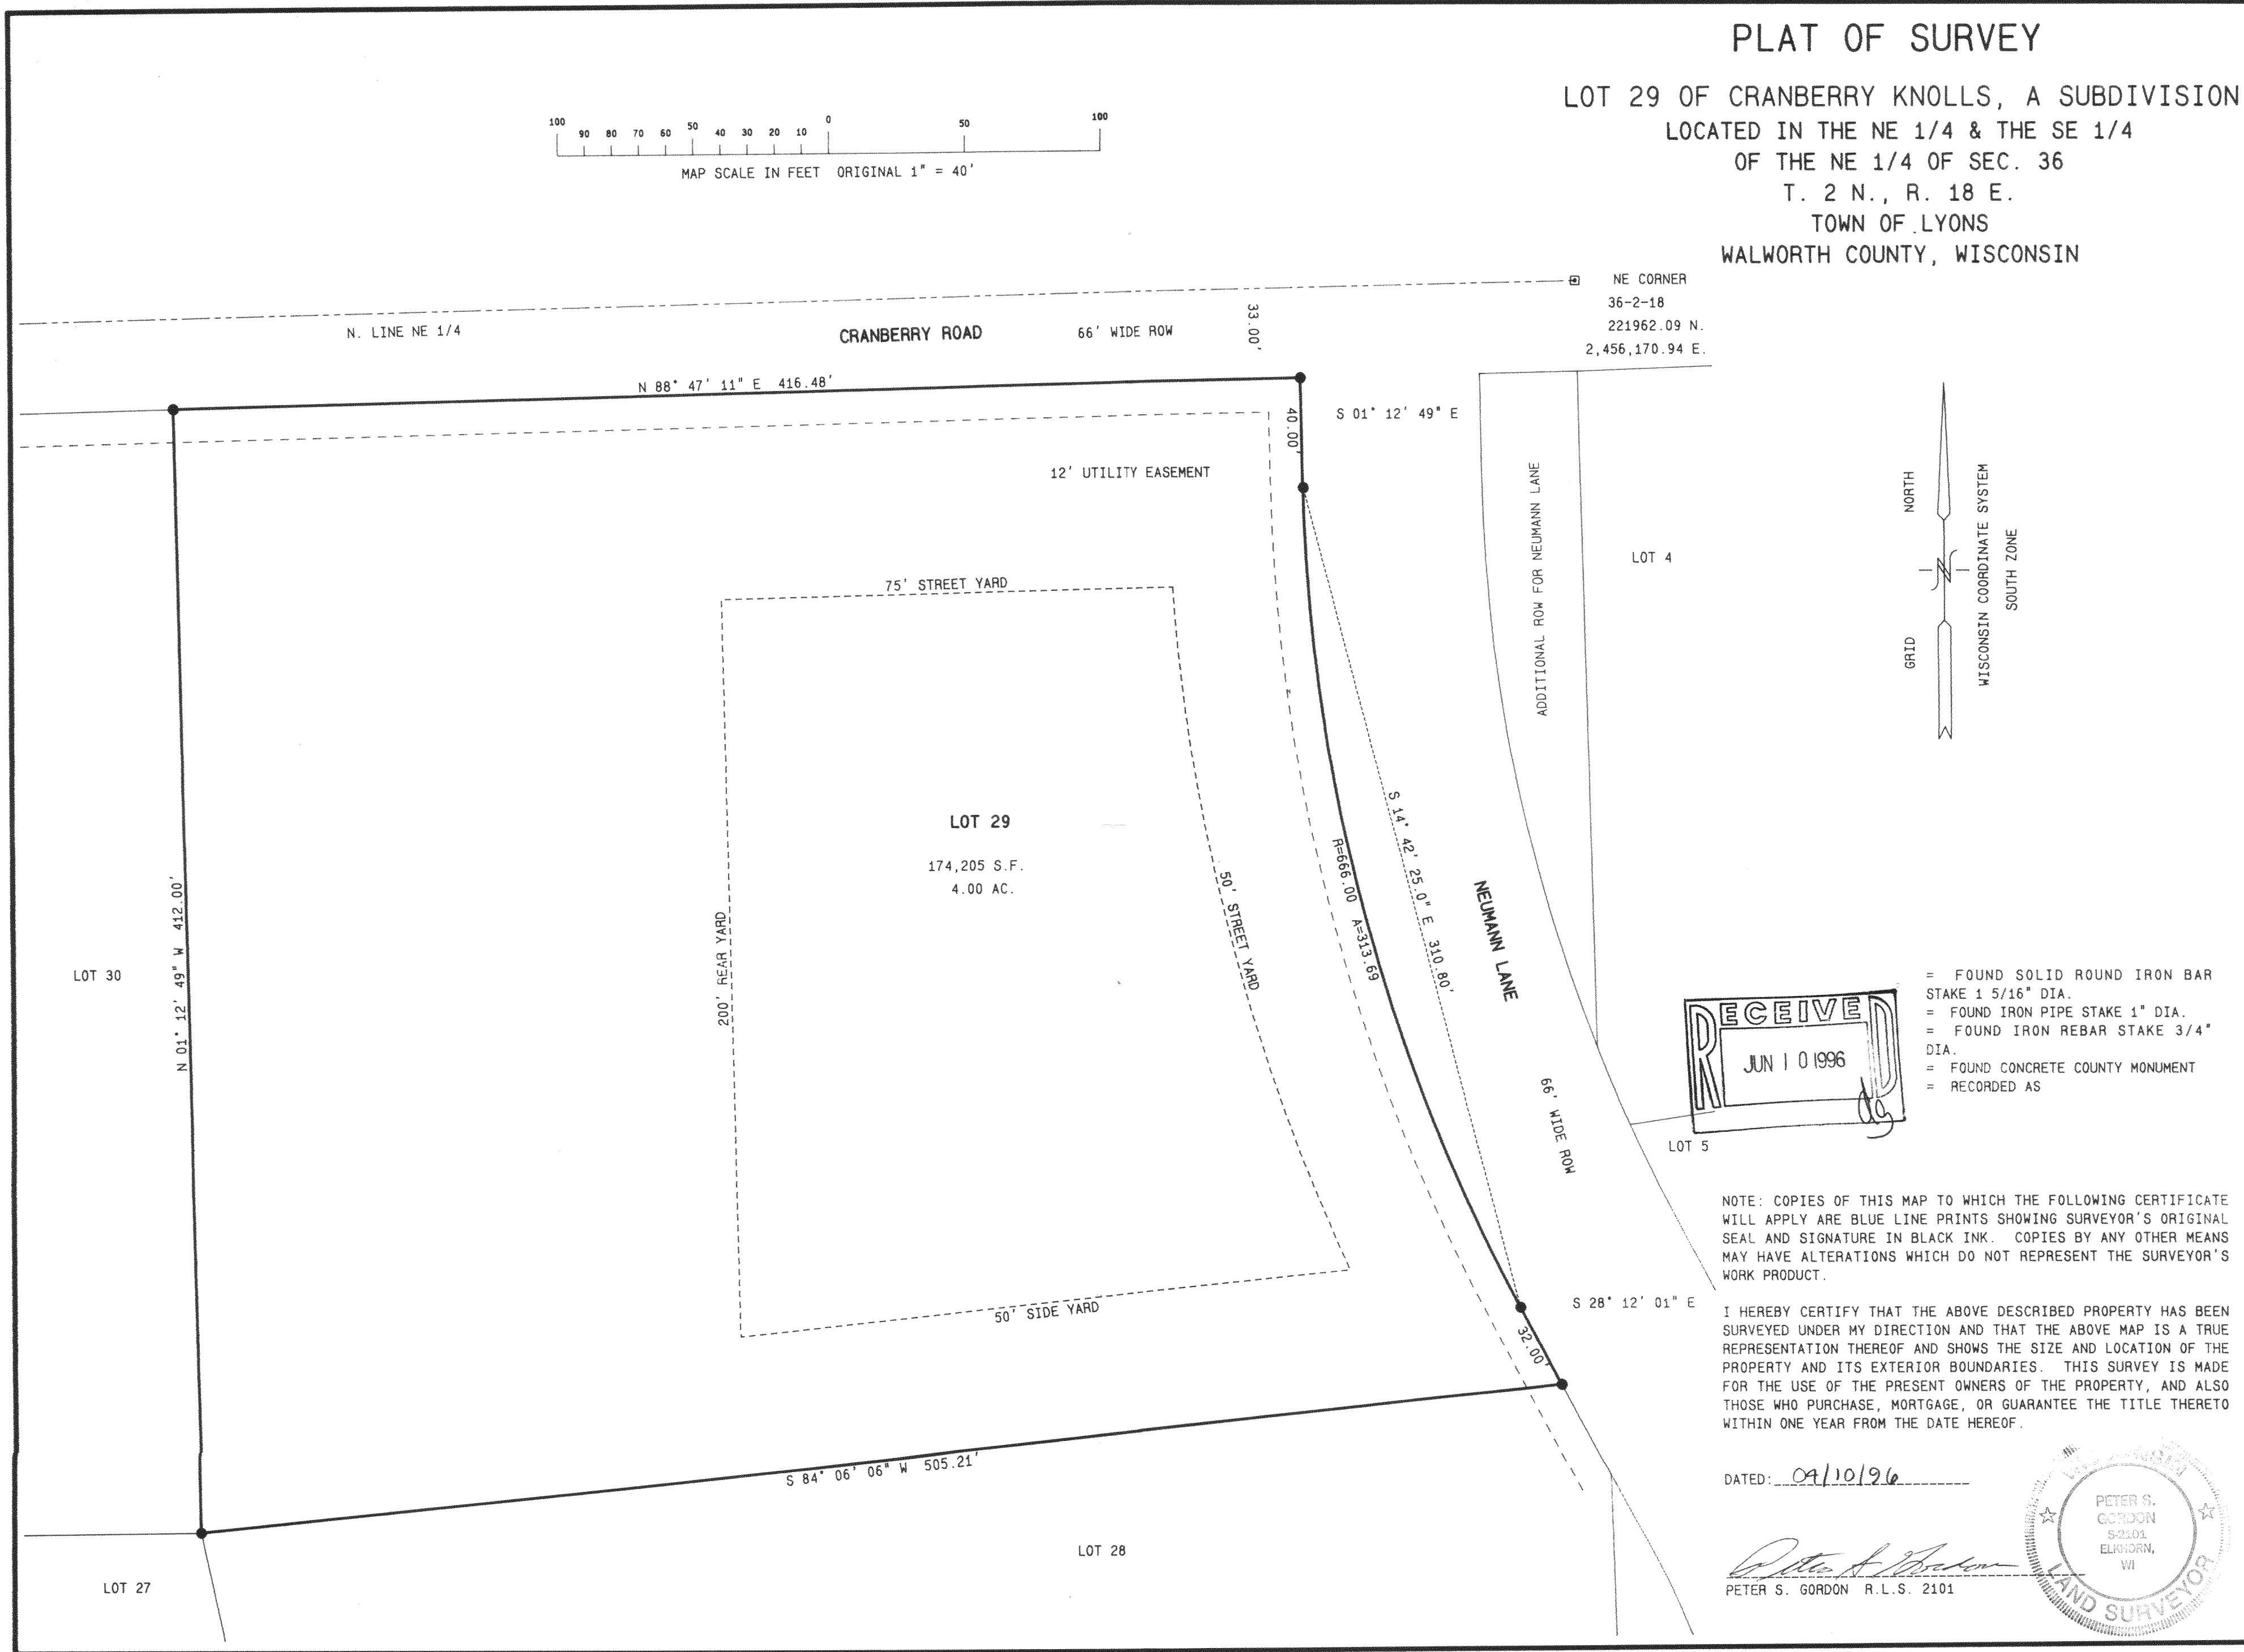

NCK-29
218-915