

VARIANCE MAP

WORK ORDERED BY -
DANIELLE HADON
5505 ROYAL TROON WAY
AVON, IN 46123

FARRIS, HANSEN & ASSOCIATES, INC.
ENGINEERING - ARCHITECTURE - SURVEYING
7 RIDGEWAY COURT P.O. BOX 437
ELKHORN, WISCONSIN 53121
OFFICE: (262) 723-2098 FAX: (262) 723-5886

REVISIONS

PROJECT NO.
9327
DATE:
7/24/2015
SHEET NO.
1 OF 1

VARIANCE MAP
LOT 1, BLOCK 6 OF CHAPEL HILLS SUBDIVISION

LOCATED IN PART OF THE NE 1/4 OF SECTION 3,
TOWN 3 NORTH, RANGE 15 EAST, WALWORTH COUNTY, WISCONSIN

EAST LINE OF LOT 1, BLOCK 6 OF
CHAPEL HILLS SUBDIVISION
BEARS S 02°29'00" W

LEGEND
O = FOUND IRON PIPE STAKE, 1 3/8" O.D.
{XXX} = RECORDED AS


NOTE:
AVERAGE SHORE YARD SETBACK INFORMATION
TAKEN FROM PLAT OF SURVEY OF SUBJECT SITE
DATED MAY 1, 2015 BY JEFFREY L. KIMPS.

NOTE: COPIES OF THIS MAP TO WHICH THE FOLLOWING CERTIFICATE WILL APPLY SHOW
THE SURVEYOR'S ORIGINAL SEAL AND SIGNATURE IN RED INK. COPIES BY ANY OTHER
MEANS MAY HAVE ALTERATIONS WHICH DO NOT REPRESENT THE SURVEYOR'S WORK
PRODUCT.

I HEREBY CERTIFY THAT THE ABOVE DESCRIBED PROPERTY HAS BEEN SURVEYED
UNDER MY DIRECTION AND THAT THE ABOVE MAP IS A TRUE REPRESENTATION
THEREOF AND SHOWS THE SIZE AND LOCATION OF THE PROPERTY AND ITS EXTERIOR
BOUNDARIES. THIS SURVEY IS MADE FOR THE USE OF THE PRESENT OWNERS OF THE
PROPERTY, AND ALSO THOSE WHO PURCHASE, MORTGAGE, OR GUARANTEE THE TITLE
THERE TO WITHIN ONE YEAR FROM THE DATE HEREOF.



DATED: JULY 24, 2015


PETER S. GORDON P.L.S. 2101

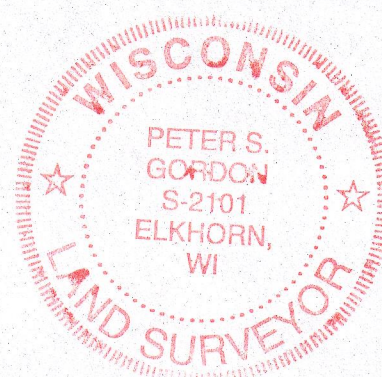

20 10 0 20 40 60 80
MAP SCALE IN FEET - ORIGINAL 1"=20'

WHITEWATER LAKE

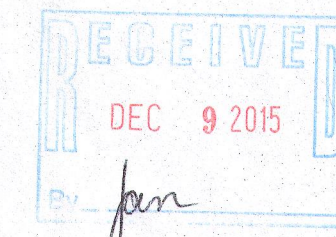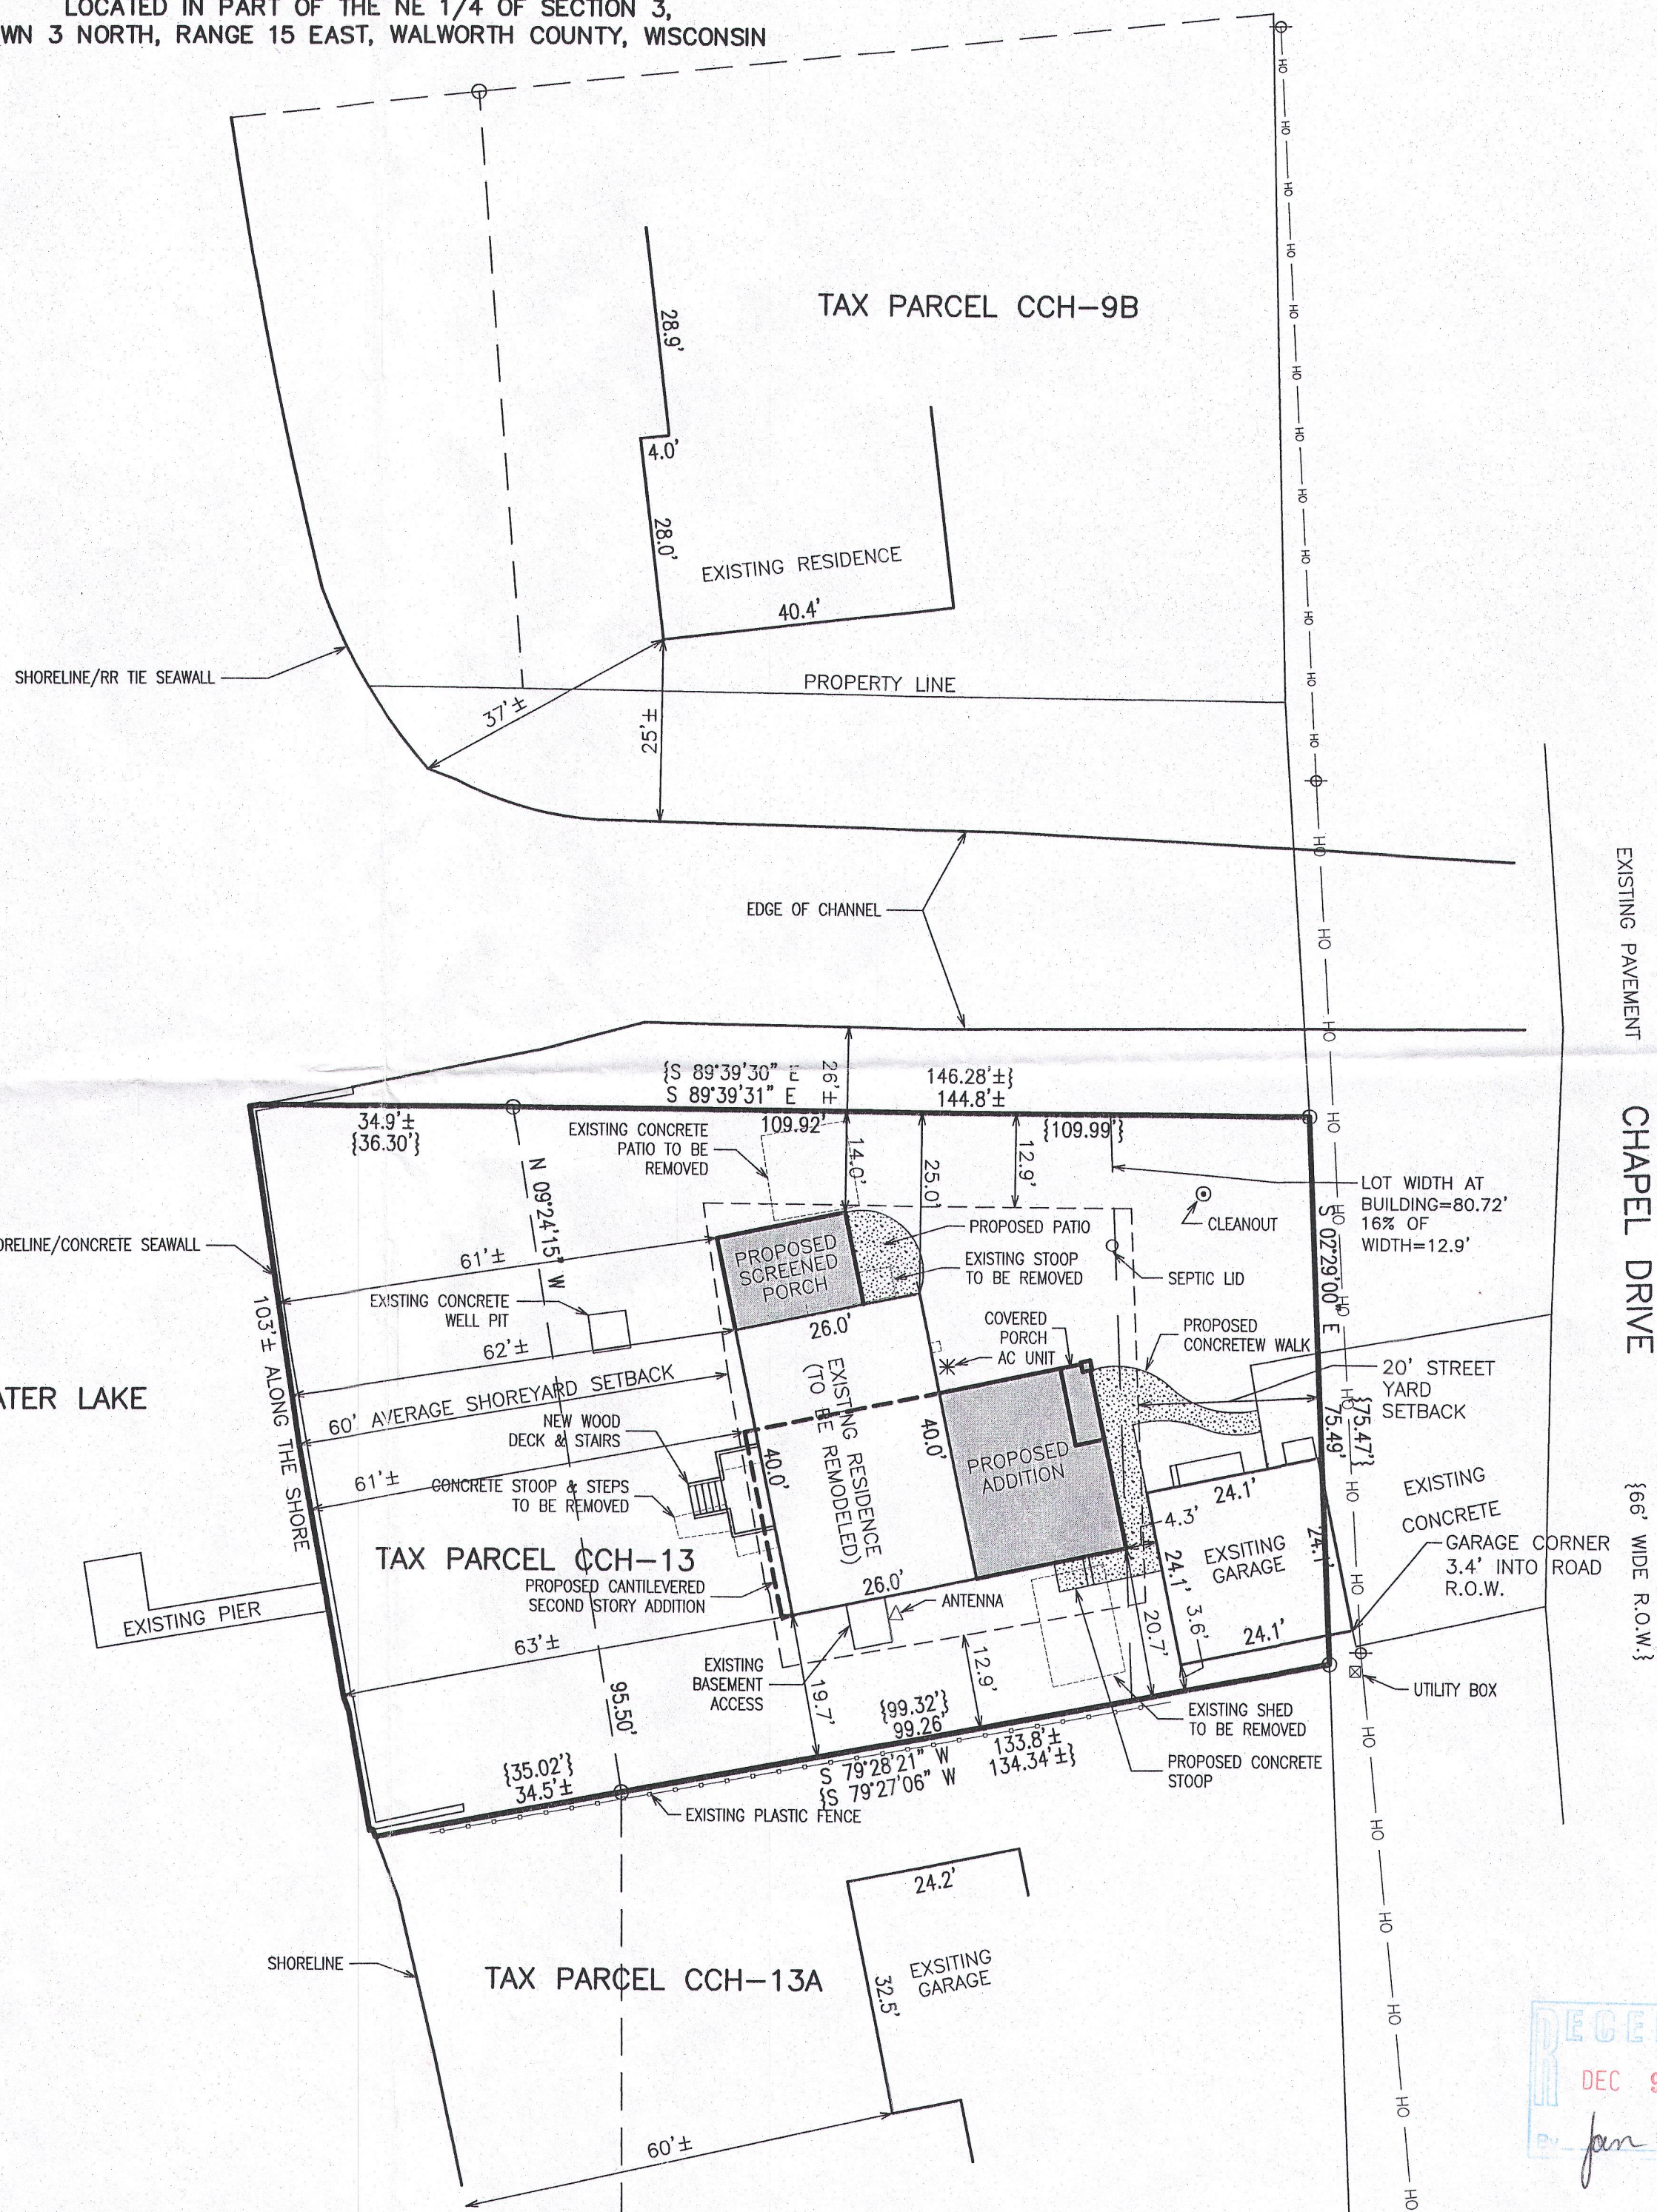

CCH-13 315-1248