

# Plat of Survey

of

## Lot 3 of Certified Survey Map No. 2648,

recorded in Vol. 13 of Certified Survey Maps of Walworth County on Page 216 and located in Government Lot 7 in the Southeast 1/4 of Section 9, Town 3 North, Range 15 East, Town of Richmond, Walworth County, Wisconsin.


Surveyed for: **Daniel & Rachel DePorter**

N6651 Lake Lorraine Road  
Delavan, Wisconsin. 53115



Bearings referenced to the Northwesterly line of Lot 3, recorded as N59°28'03"E on Certified Survey Map No. 2648.

Skansen Swedish Tribune News Subdivision	Lot 53
	Lot 52
	Lot 51
	Lot 50
	Lot 49
	Lot 48

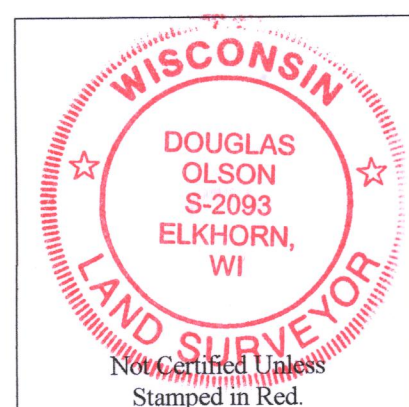


**Note:**  
The location of paved surfaces shown on this plat are approximate due to existing snow cover on the property at the time of the field survey.

### Notes:

- 1) This Plat of Survey is not certified unless signed and sealed in red ink.
- 2) This survey is subject to Wisconsin lien laws. This Plat of Survey is the notice of intent to file lien. Lien waiver required.
- 3) The Survey Date shown on this Plat of Survey is the completion date of the field work.

**Detail**  
1" = 20'

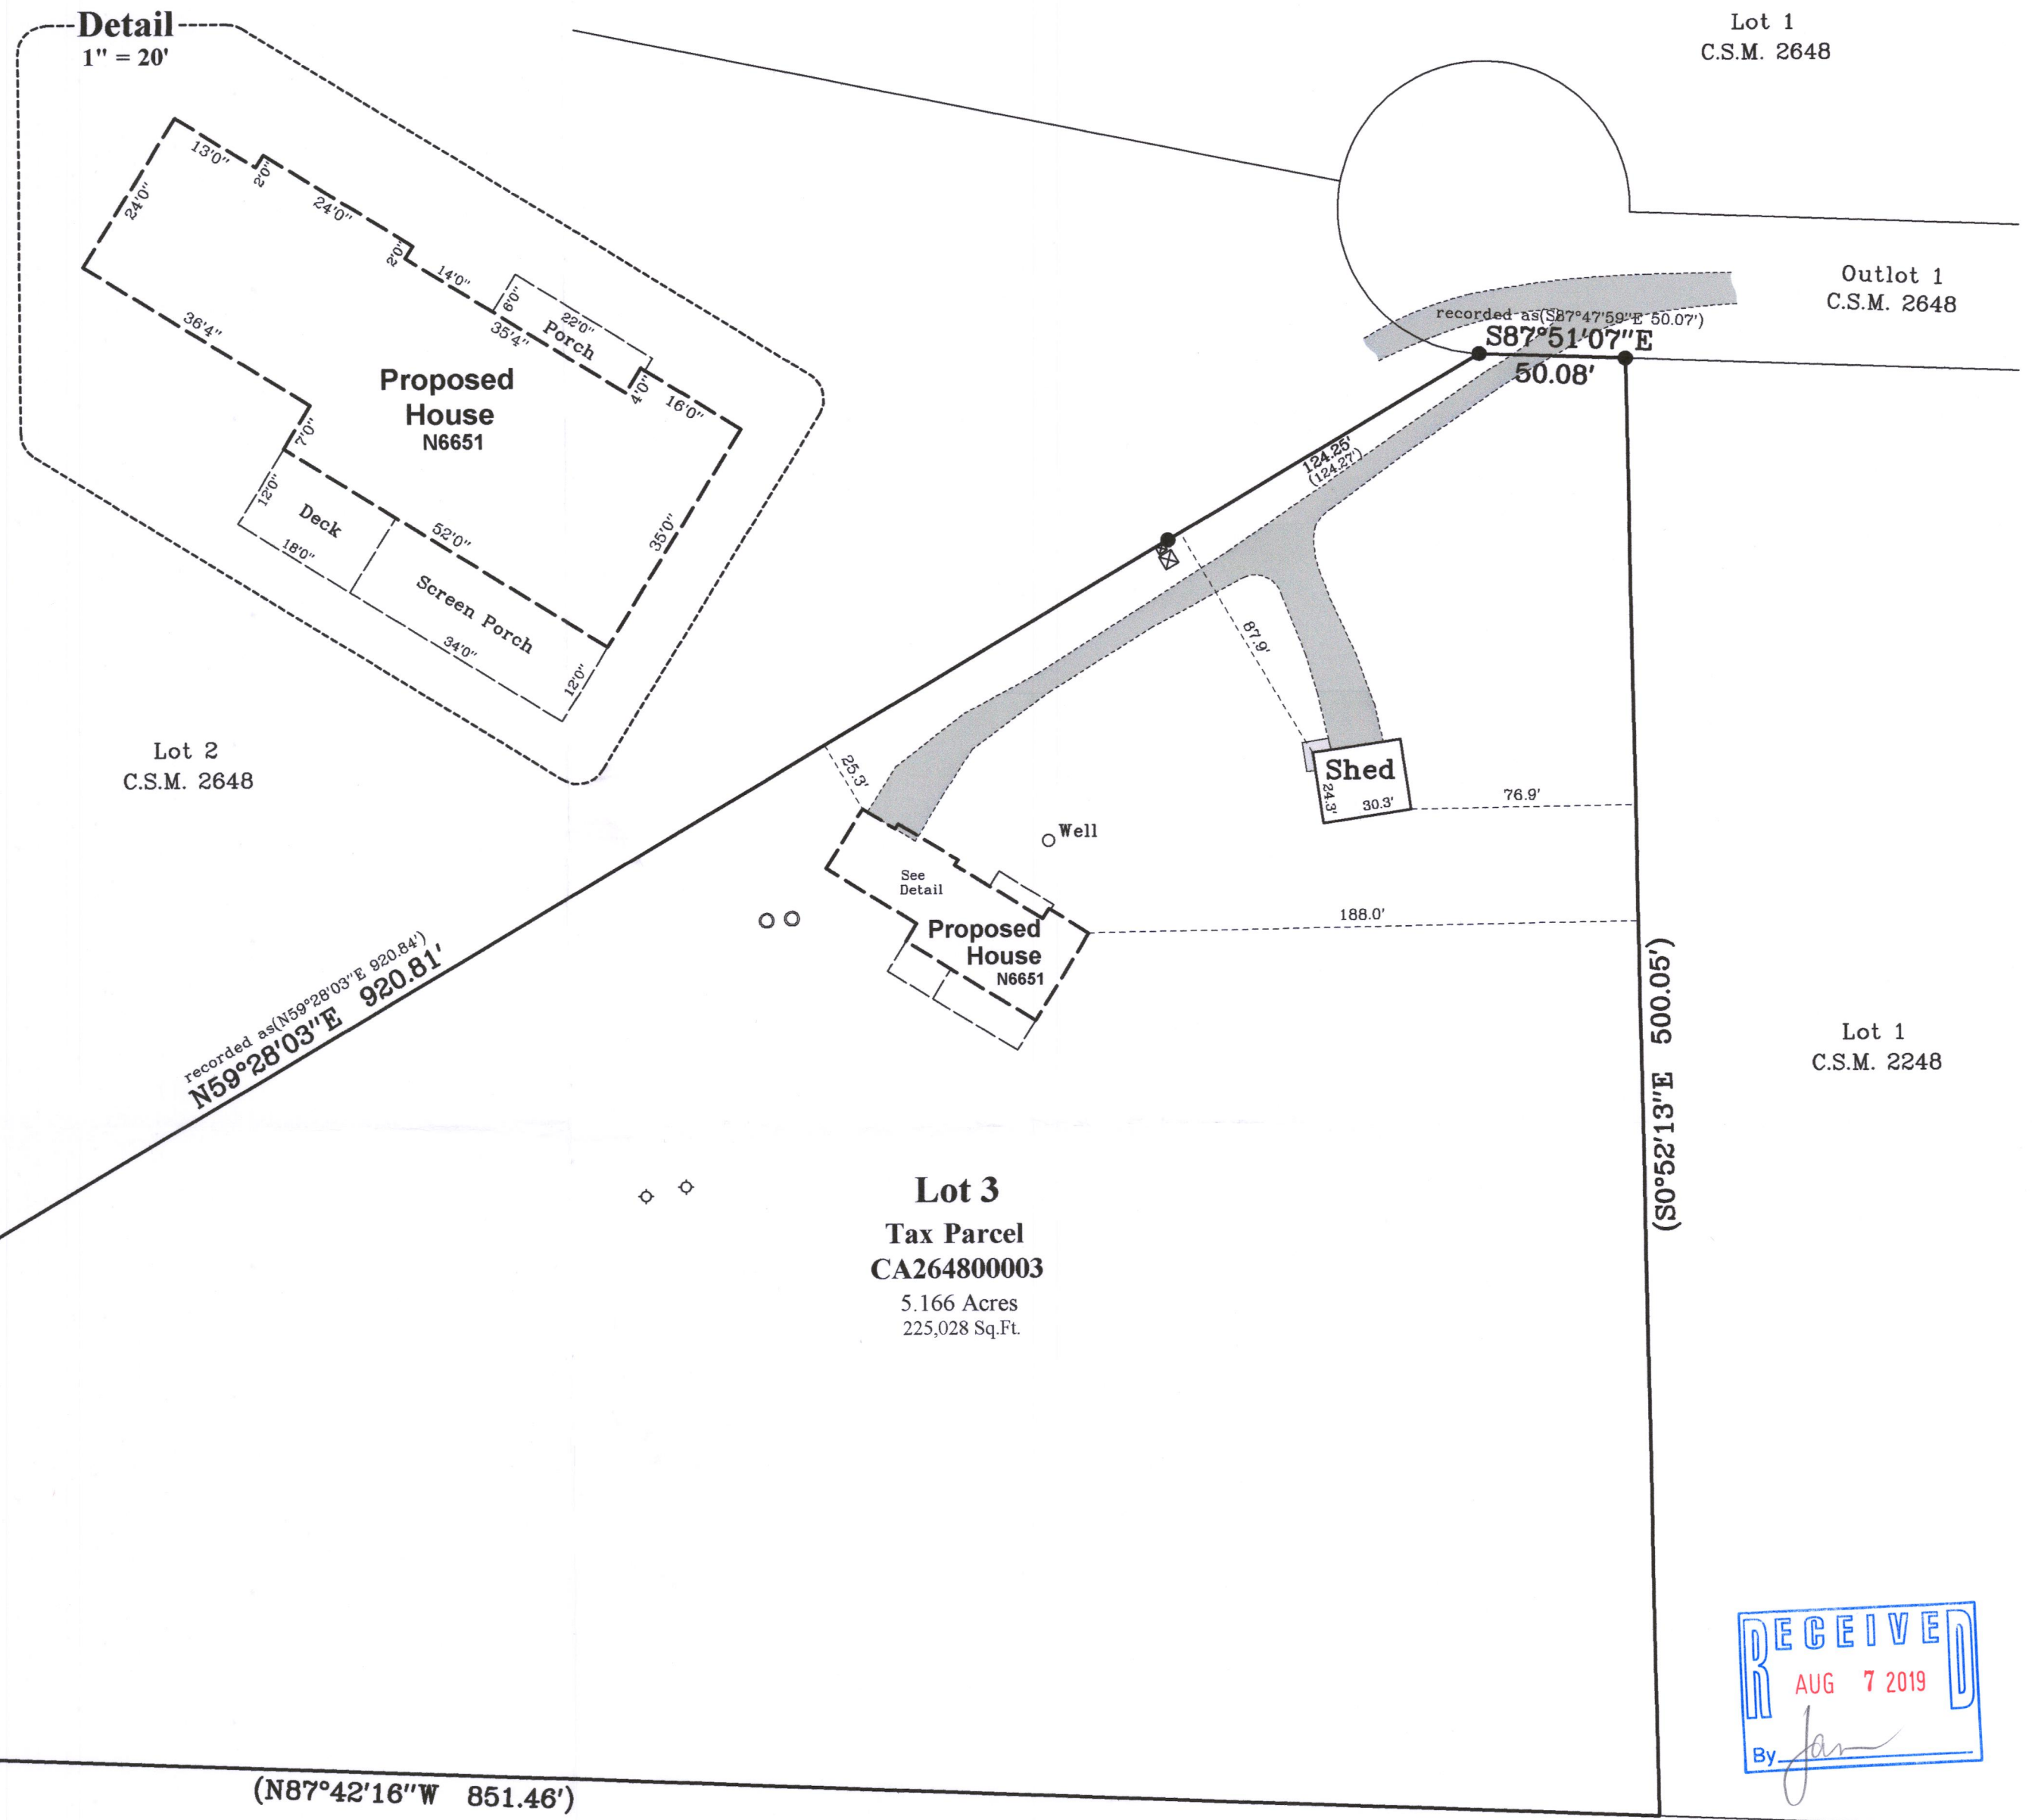

Tax Parcel  
CR 900009B

Copyright ©2019 by Olson Land Surveying, LLC.


All rights reserved. No part of this survey plat may be reproduced or transmitted in any form by any means - graphic, electronic, or mechanical, including photocopying, tracing, or information storage and retrieval systems - without permission in writing from Douglas G. Olson, Olson Land Surveying, LLC.

I hereby certify that I have surveyed the above described property in compliance with Chapter A-E 7 of the Wisconsin Administrative Code and that the map hereon is correct to the best of my professional knowledge and belief and shows the size and location of the property, its exterior boundaries, the location and dimensions of all visible structures thereon, boundary fences, apparent easements and roadways and visible encroachments, if any.

This survey is made for the exclusive use of the present owners of the property, and also those who purchase, mortgage or guarantee title thereto, within one year from the date hereof.

Douglas G. Olson  
Wisconsin Professional Land Surveyor - 2093

Survey Date: February 11, 2019.  
Revisions: No. 1 - Proposed House

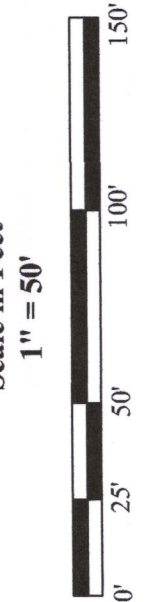

45 South Wisconsin Street | P.O. Box 322  
Elkhorn, Wisconsin. 53121  
Telephone: (262) 723-3434  
Facsimile: (262) 723-8044  
Email: doug@olsonsurveying.com  
Website: www.olsonsurveying.com

**OLSON**  
LAND SURVEYING, LLC  
Rural | Residential | Commercial

**Legend of Symbols & Abbreviations**  
North Arrow  
Found Iron Pipe  
Found Iron Rod  
Recorded Information  
Utility Box or Pedestal  
Concrete Cover  
Asphalt Surface  
Concrete Surface

Sheet 1 of 1 Sheets  
Drawing Name:  
Job Reference Number  
2019.010

2019.010

CA 2648-3

315-1352