


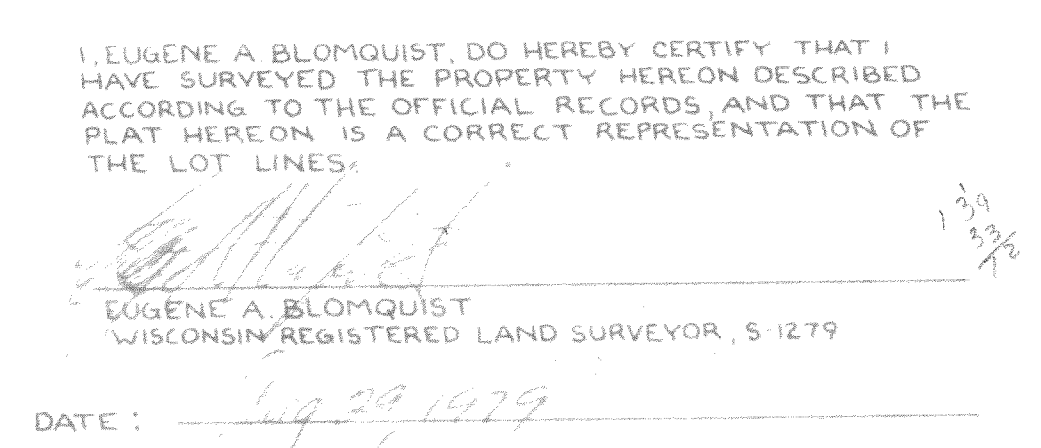

SEVEN PARCELS OF LAND LOCATED IN THE SOUTHWEST
1/4 OF SECTION 36, T4N, R15E AND THE NORTHWEST 1/4
OF SECTION 1, T3N, R15E, WALWORTH COUNTY, WISCONSIN.

○ - IRON PIPE SET
■ - CONCRETE MONUMENT
ZONED A-2 and C-2

at R-1-4

HAROLD H. KOLB
REGISTERED PROFESSIONAL LAND SURVEYOR
LAKE GENEVA, WISCONSIN

DESCRIPTIONS OF

Seven parcels of land located in the Southwest 1/4 of Section 36, T4N, R15E, and the Northwest 1/4 of Section 1, T3N, R15E, Walworth County, Wisconsin.

Parcel 1
Commencing at the Northwest corner of said Section 1; thence S0°10'10"E 511.50 feet to the place of beginning; thence S89°33'10"E 90.75 feet; thence along the arc of a curve to the left, the radius being 150.00 feet, and the chord bearing S22°08'10"E 114.80 feet; thence S44°38'10"E 279.89 feet; thence along the arc of a curve to the left, the radius being 60.00 feet and the chord bearing S37°41'53"E 71.57 feet; thence S22°17'25"W 523.13 feet; thence S89°26'20"W 180.00 feet; thence N°10'10"W 351.05 feet to the place of beginning. Containing 5.01 Acres.

Parcel 2
Commencing at the Northwest corner of said Section 1; thence S0°10'10"E 1373.46 feet; thence S89°26'20"E 180.00 feet to the place of beginning; thence N22°57'25"E 523.13 feet; thence along the arc of a curve to the left, the radius being 60.00 feet and the chord bearing N46°13'10"E 86.76 feet; thence S70°22'20"E 332.65 feet; thence S4°46'55"W 425.05 feet; thence S89°26'20"W 544.60 feet to the place of beginning. Containing 5.12 Acres.

Parcel 3
Commencing at the Northwest corner of said Section 1; thence S0°10'10"E 1373.46 feet; thence N4°26'20"E 724.60 feet to the place of beginning; thence N4°46'55"E 425.05 feet; thence S89°26'20"E 516.34 feet; thence S4°46'55"W 99.60 feet; thence along the arc of a curve to the left, the radius being 601.70 feet, and the chord bearing S3°14'25"W 325.74 feet; thence S89°26'20"W 525.34 feet to the place of beginning. Containing 5.05 Acres.

Parcel 4
Commencing at the Northwest corner of said Section 1; thence S0°10'10"E 1373.46 feet; thence S89°26'20"E 1249.94 feet; thence along the arc of a curve to the right, the radius being 601.70 feet, and the chord bearing N3°14'26"E 325.74 feet; thence N4°46'55"E 99.60 feet to the place of beginning; thence S89°26'20"W 516.34 feet; thence S70°22'20"W 170.00 feet; thence N5°30'45"E 801.99 feet; thence N 6°11'40"E 611.57 feet; thence S11°20'45"E 162.75 feet; thence S7°37'00"E 135.35 feet; thence S4°46'55"W 325.34 feet to the place of beginning. Containing 7.50 Acres.


Parcel 5
Commencing at the Northwest corner of said Section 1; thence S89°33'10"E 156.75 feet; thence N0°43'30"E 250.28 feet; thence S69°58'05"E 591.16 feet to the place of beginning; thence S72°52'10"E 138.74 feet; thence S88°56'15"E 226.77 feet; thence S 7°21'50"W 174.11 feet; thence S 8°39'10"E 206.11 feet; thence S 8°41'50"W 146.80 feet; thence S 6°53'40"W 628.51 feet; thence N 1°30'45"E 128.72 feet; thence N 7°12'50"E 475.00 feet; thence N 18°34'05"E 33.01 feet to the place of beginning. Containing 5.49 acres.

Parcel 6
Commencing at the Northwest corner of said Section 1; thence S89°33'10"E 156.75 feet to the place of beginning; thence N0°43'30"E 250.28 feet; thence S69°58'05"E 591.16 feet; thence S18°34'05"W 33.01 feet; thence S7°12'50"W 475.00 feet; thence N6°14'25"W 587.27 feet; thence N0°10'10"W 123.48 feet to the place of beginning. Containing 5.04 Acres.

Parcel 7
Commencing at the Northwest corner of said Section 1; thence S89°33'10"E 156.75 feet; thence S0°10'10"E 128.48 feet to the place of beginning; thence S56°14'25"E 587.37 feet; thence S5°30'45"W 430.81 feet; thence N70°22'20"W 162.65 feet; thence along the arc of a curve to the left, the radius being 60.00 feet and the chord bearing N50°38'05"W 92.77 feet; thence N44°38'10"W 279.89 feet; thence along the arc of a curve to the right, the radius being 60.00 feet and the chord bearing N22°08'10"W 64.20 feet; thence N0°10'10"W 383.03 feet to the place of beginning. Containing 5.01 Acres.

LEGEND

- ⊕ — IRON PIPE FOUND
- — IRON PIPE PLACED
- — CONCRETE MONUMENT
- x — SPIKE

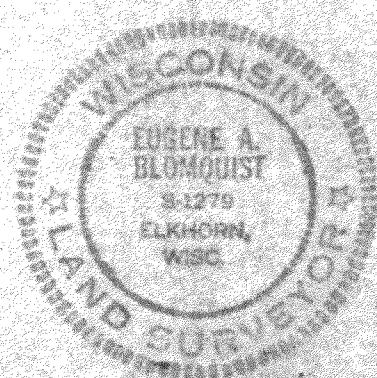

I, EUGENE A. BLONQUIST, DO HEREBY CERTIFY THAT I HAVE SURVEYED THE PROPERTY HEREON DESCRIBED ACCORDING TO THE OFFICIAL RECORDS AND THAT THE PLAT HEREON IS A CORRECT REPRESENTATION OF THE LOT LINES.

Eugene A. Blomquist
EUGENE A. BLONQUIST
WISCONSIN REGISTERED LAND SURVEYOR, 9-1279
DATE *Aug 29 1978*