


PLAT OF SURVEY

LOTS 5, 6, & 7 OF BLOCK 1
1st ADDITION TO SKANSEN, SWEDISH TRIBUNE NEWS SUBDIVISION
TOWN 3 NORTH, RANGE 15 EAST
WALWORTH COUNTY, WISCONSIN

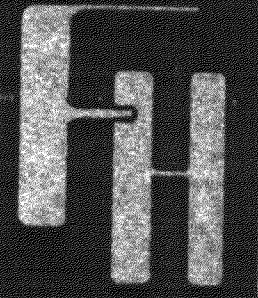

PLAT OF SURVEY
LOTS 5, 6, & 7 BLOCK 1
1st ADD. TO SKANSEN
TOWN 3 NORTH, RANGE 15 EAST
WALWORTH COUNTY, WI.



WORK ORDERED BY:
MARIA CONTRERAS
2944 N. MARKHAM STREET
CHICAGO, IL.

FARRIS, HANSEN & ASSOCIATES, INC.
Engineering, Architecture, Surveying
7 Ridgway Court P.O. Box 437
ELKHORN, WISCONSIN 53121
Office: (414) 723-2098
Fax: (414) 723-5886

REVISIONS

PROJECT NO
3856
DATE
06/22/93
SHEET NO.
1 of 1



ASSIGNED NORTH LINE LAKE ROAD
N 37° 11' W

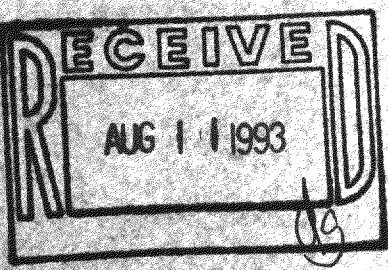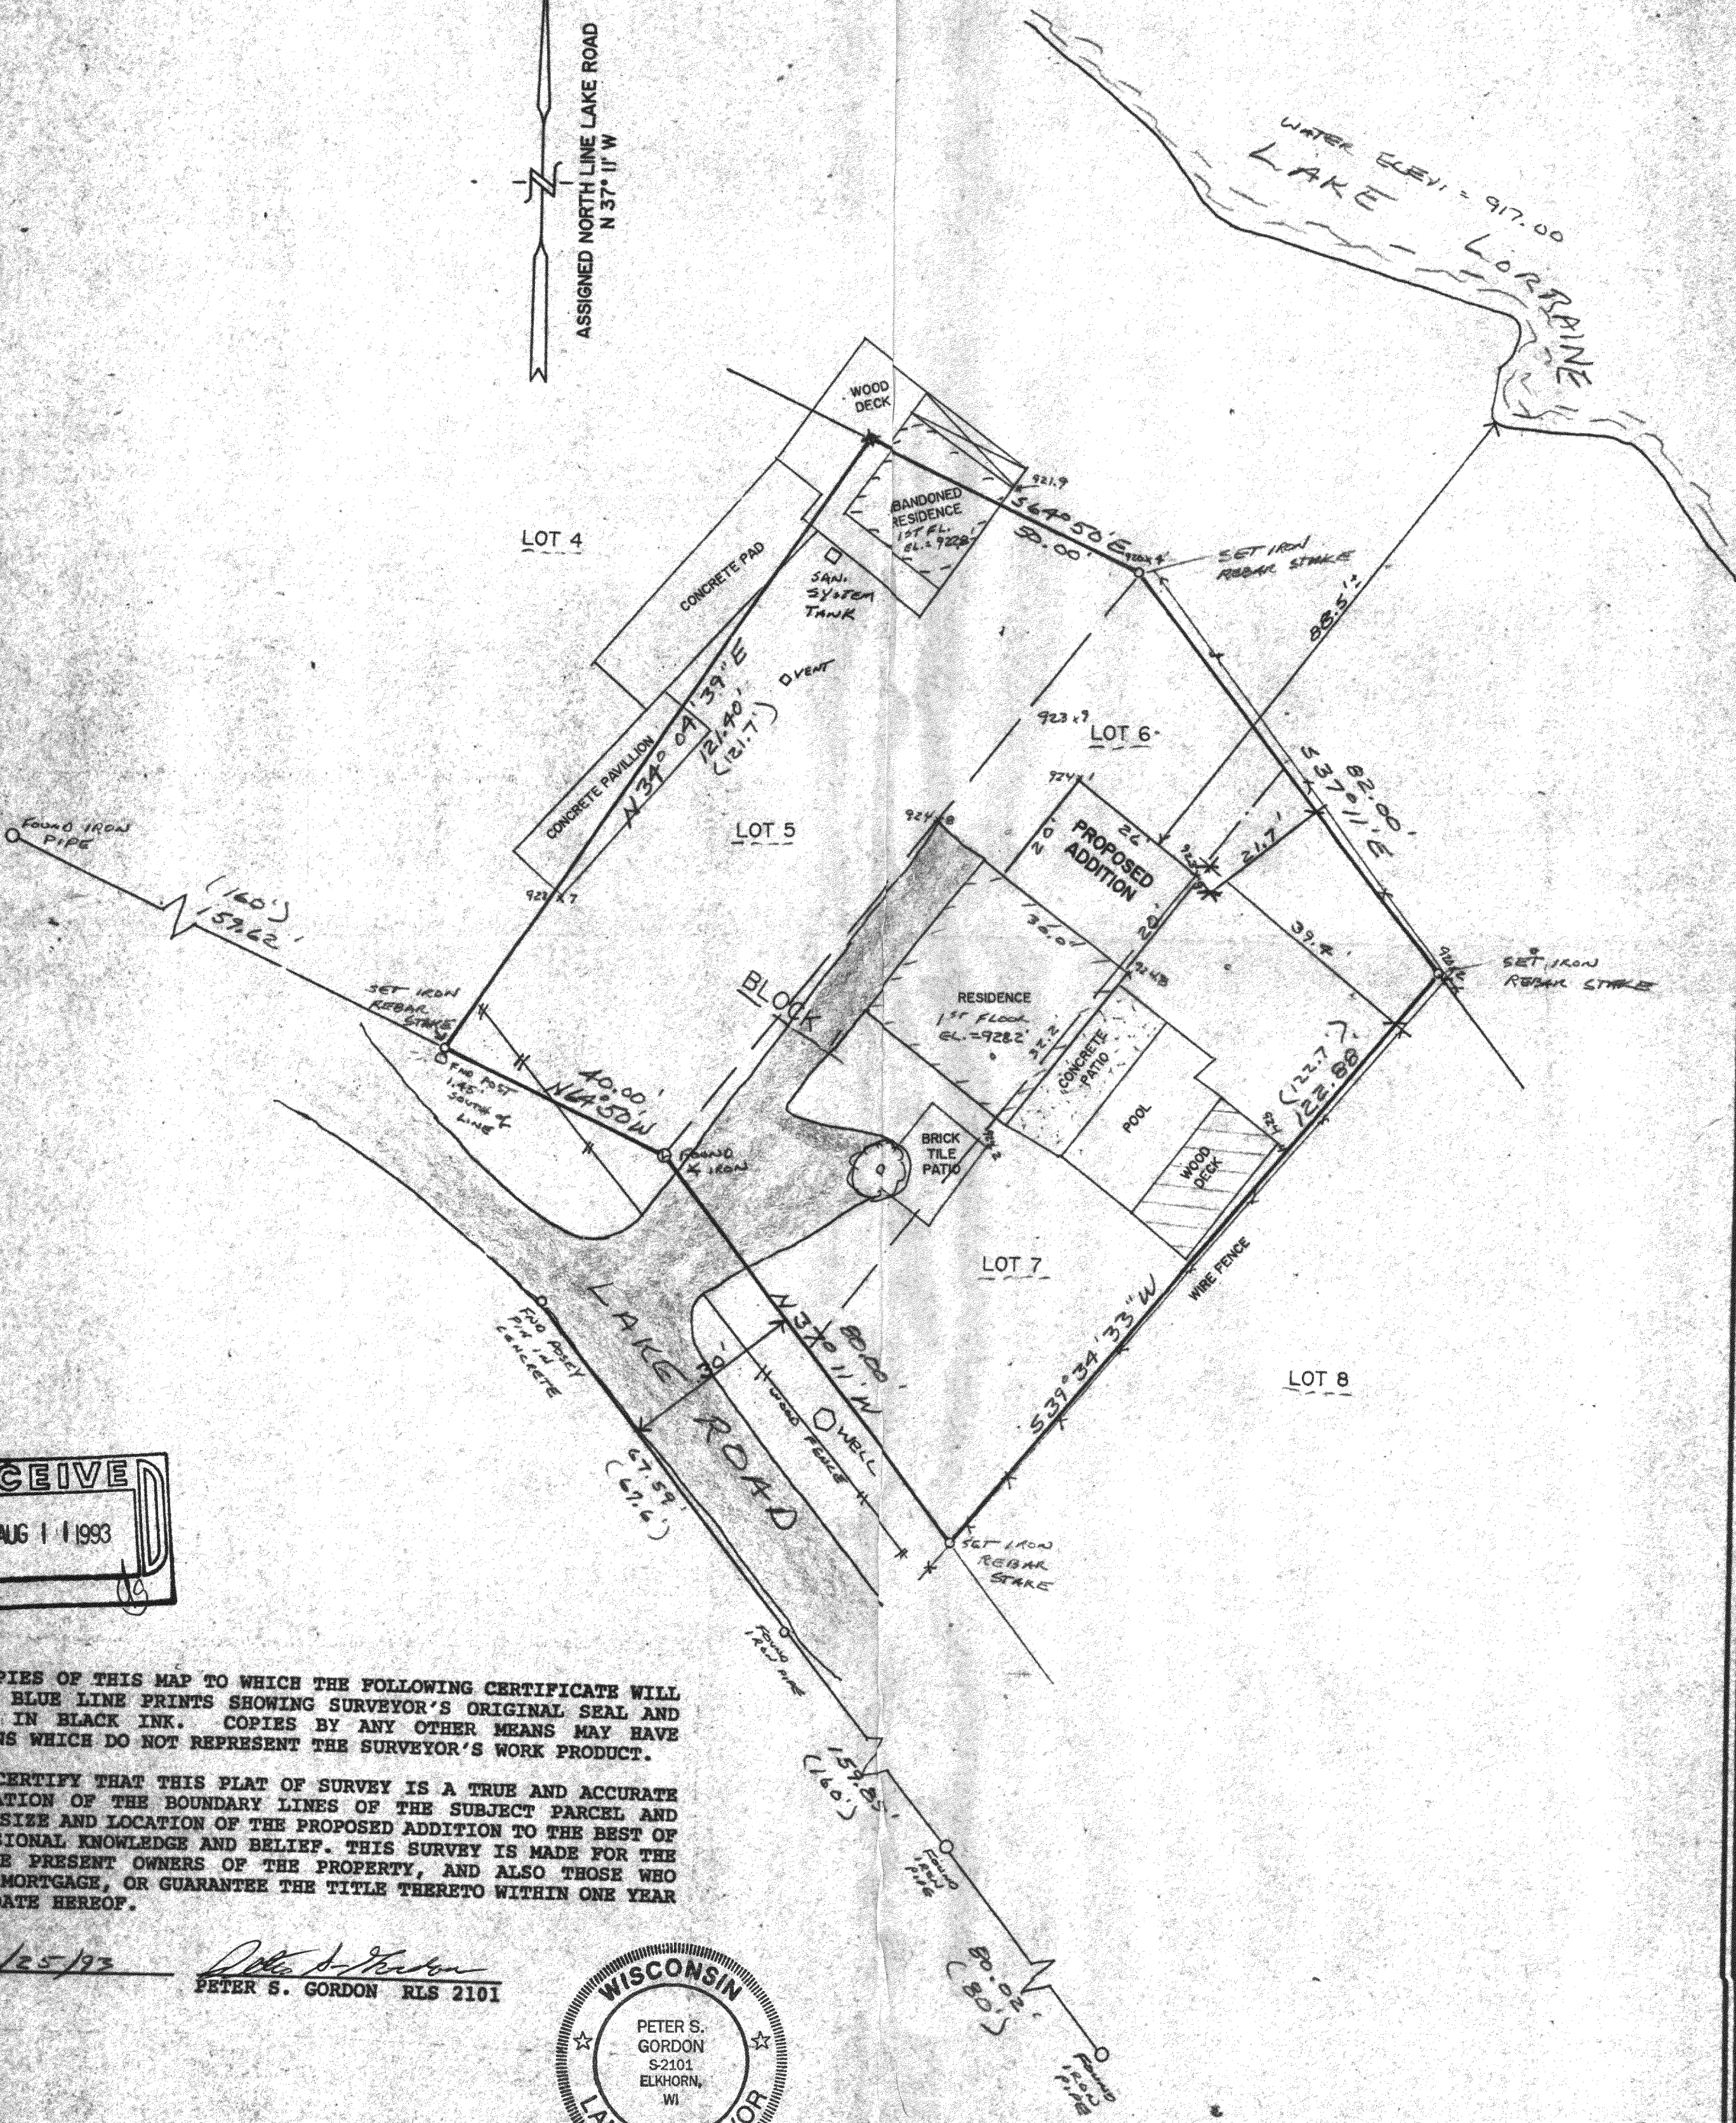

NOTE: COPIES OF THIS MAP TO WHICH THE FOLLOWING CERTIFICATE WILL APPLY ARE BLUE LINE PRINTS SHOWING SURVEYOR'S ORIGINAL SEAL AND SIGNATURE IN BLACK INK. COPIES BY ANY OTHER MEANS MAY HAVE ALTERATIONS WHICH DO NOT REPRESENT THE SURVEYOR'S WORK PRODUCT.

I HEREBY CERTIFY THAT THIS PLAT OF SURVEY IS A TRUE AND ACCURATE REPRESENTATION OF THE BOUNDARY LINES OF THE SUBJECT PARCEL AND SHOWS THE SIZE AND LOCATION OF THE PROPOSED ADDITION TO THE BEST OF MY PROFESSIONAL KNOWLEDGE AND BELIEF. THIS SURVEY IS MADE FOR THE USE OF THE PRESENT OWNERS OF THE PROPERTY, AND ALSO THOSE WHO PURCHASE, MORTGAGE, OR GUARANTEE THE TITLE THERETO WITHIN ONE YEAR FROM THE DATE HEREOF.

DATED: 06/25/93
PETER S. GORDON RLS 2101

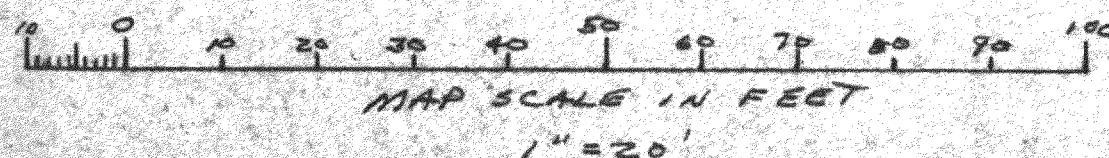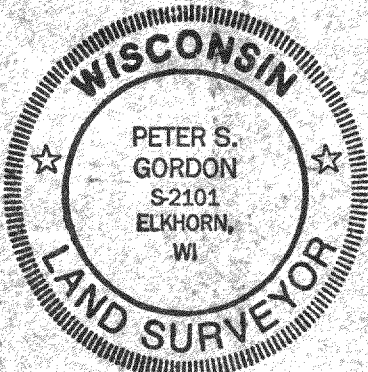

CSA-3
WORK ORDERED BY: MARIA CONTRERAS

315-395