
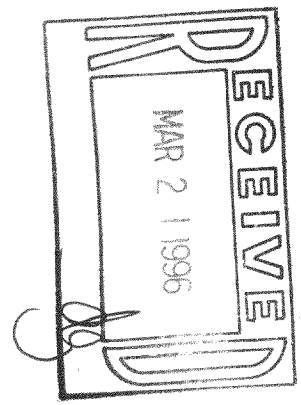
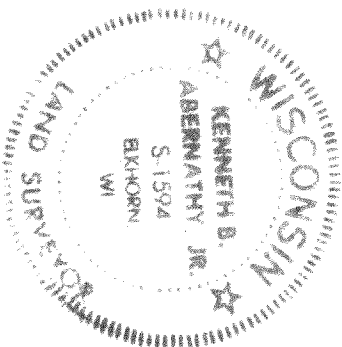
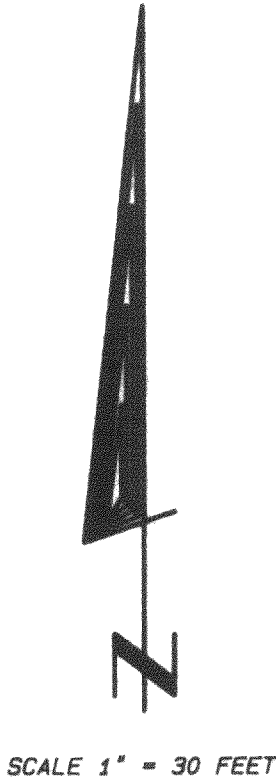


PLAT OF SURVEY

LOT 16 OF MEADOWWOOD, A SUBDIVISION
LOCATED IN THE SOUTHEAST 1/4 OF THE
NORTHWEST 1/4 AND THE NORTHEAST 1/4 OF
THE SOUTHWEST 1/4 OF SECTION 12, TOWN 3
NORTH, RANGE 15 EAST, TOWN OF RICHMOND,
WALWORTH COUNTY, WISCONSIN.

ORDERED BY: RON AMANN
R.J. AMANN BUILDERS
P.O. BOX 643
LAKE GENEVA, WI. 53147

OWNER: MR. CHRIS KENT

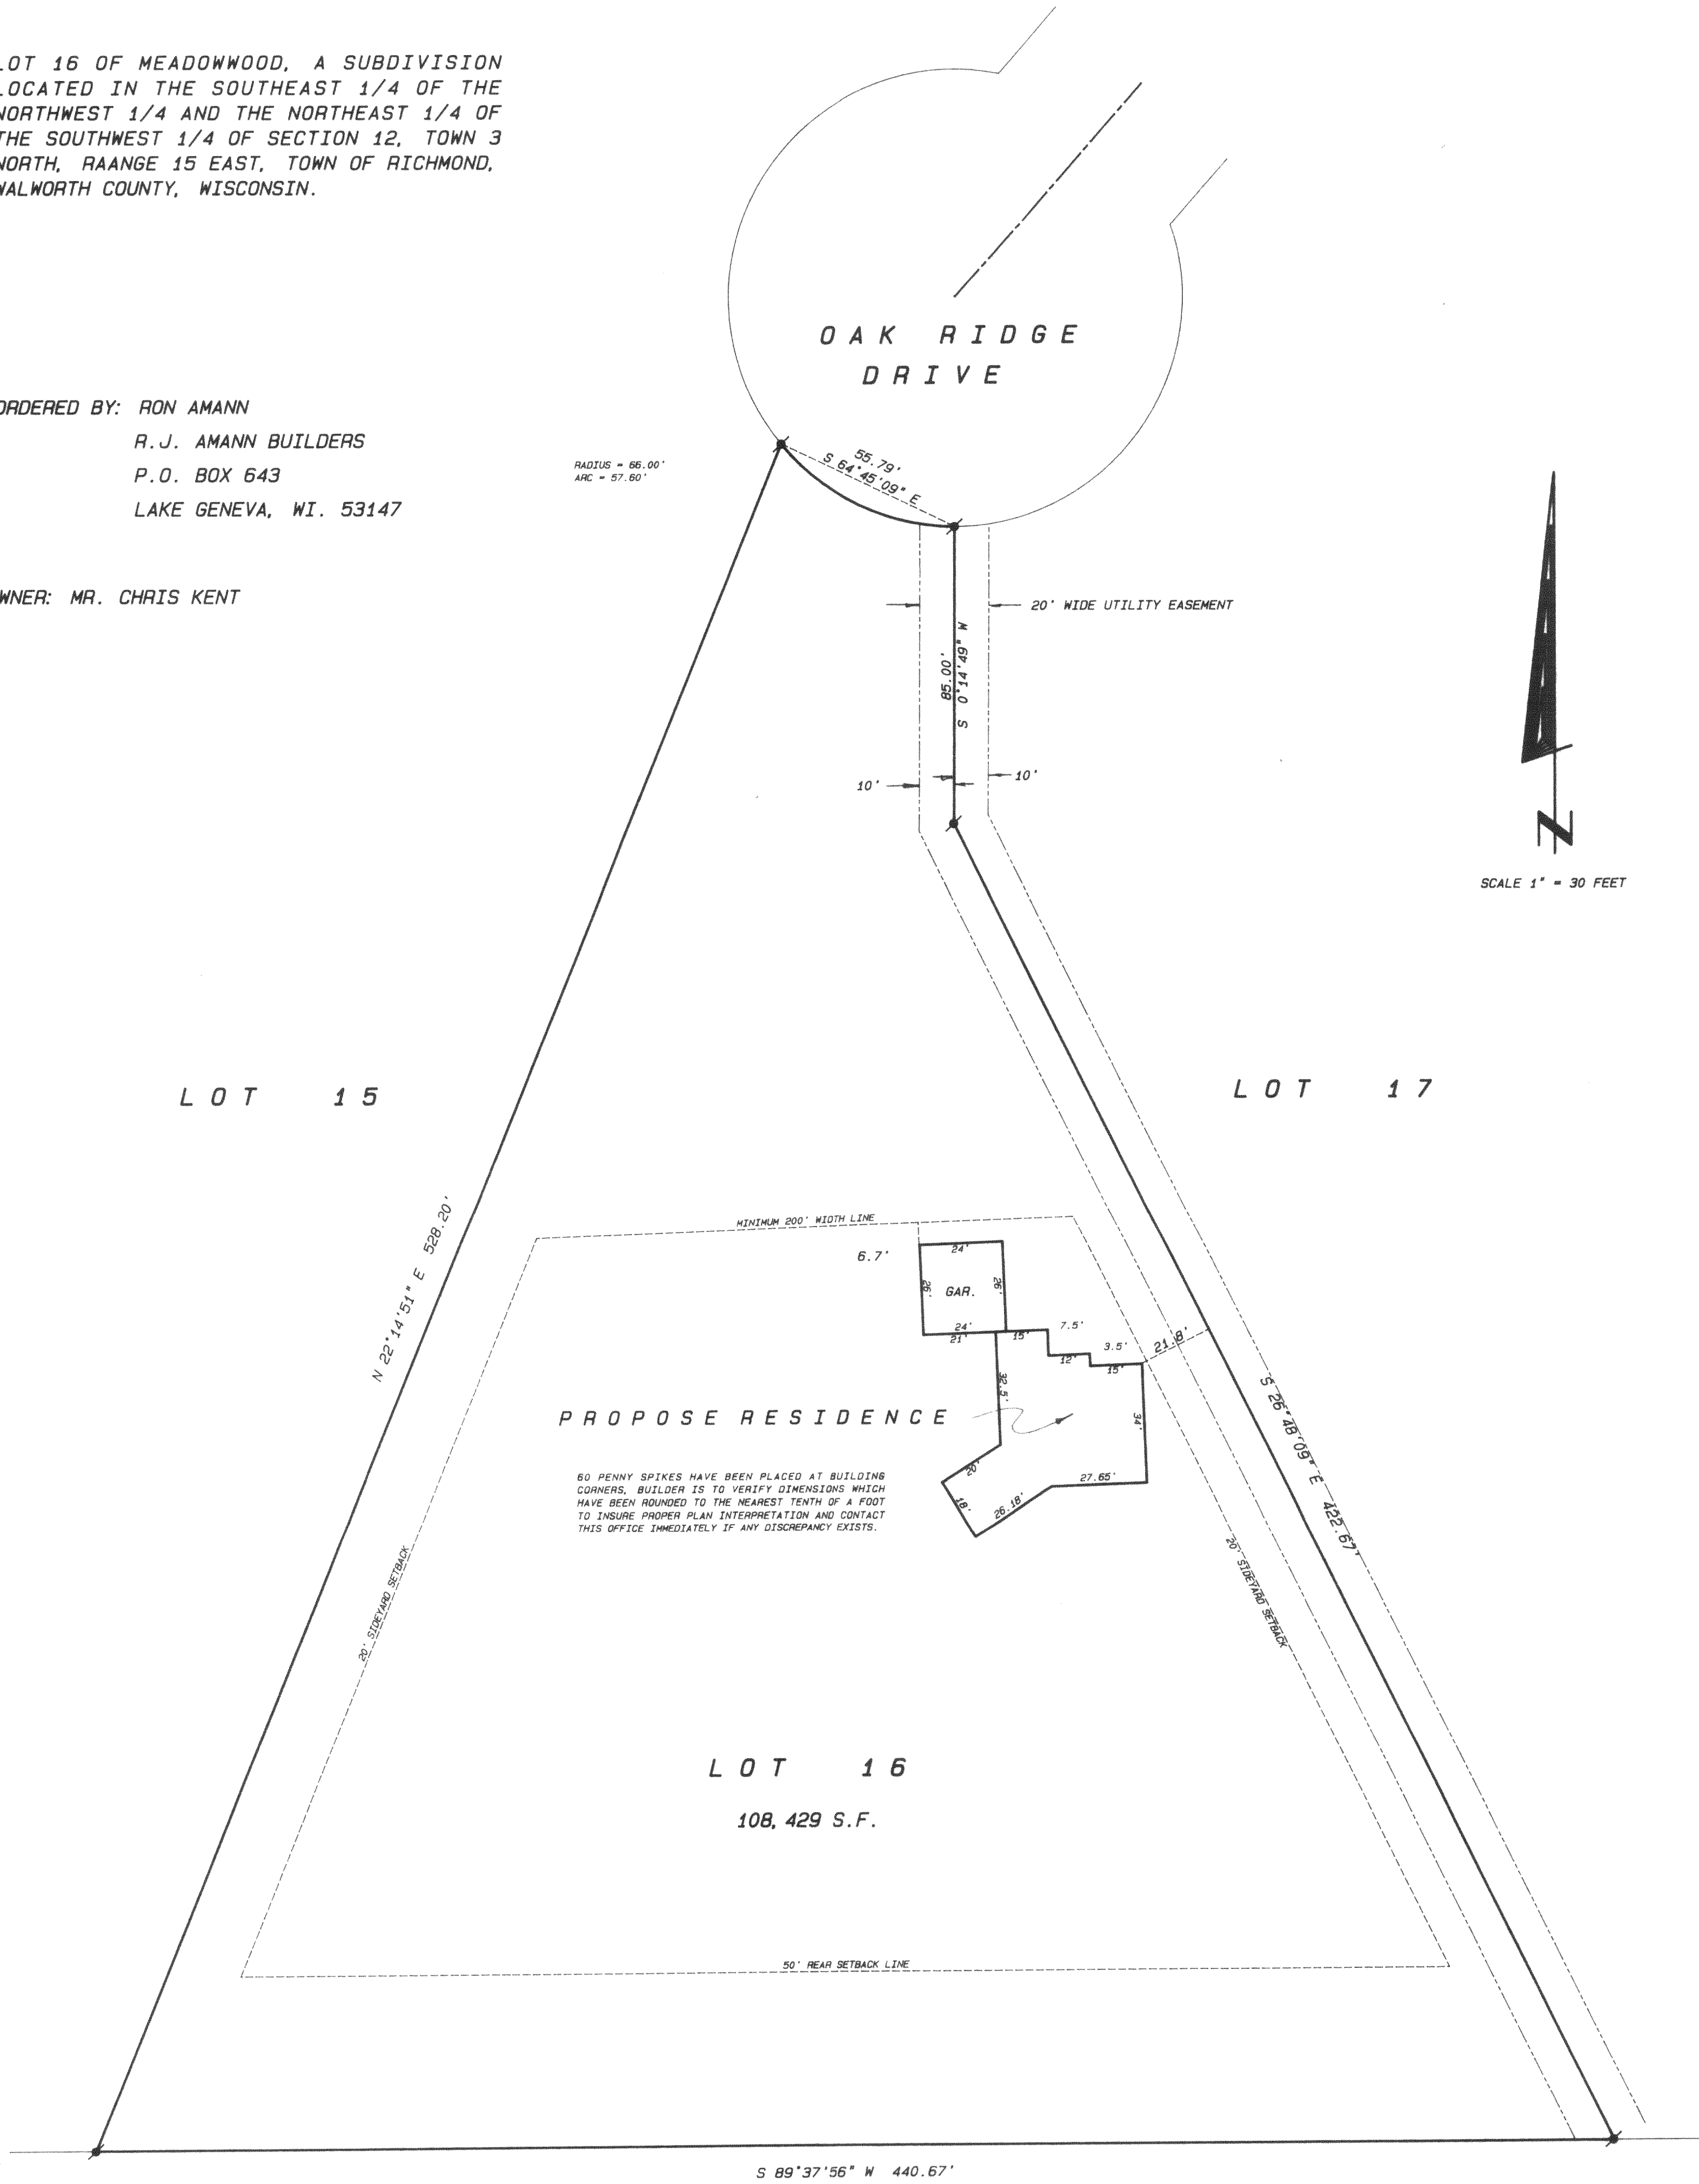

- Legend
- FOUND IRON PIPE
 - FOUND BRASS CAPED MONUMENT
 - FOUND CONCRETE MONUMENT
 - SET IRON ROD 3/4\"/>

SCALE: 1\"/>

Kenneth B. Abernathy Jr.
WISCONSIN REGISTERED LAND SURVEYOR
S-1594
Date: 1-2-95 Job No. 95.12.16