


GEORGE T. DUNHAM
SURVEYING & SUBDIVIDING
DELAVAN, WISCONSIN


WHITEWATER
LAKE

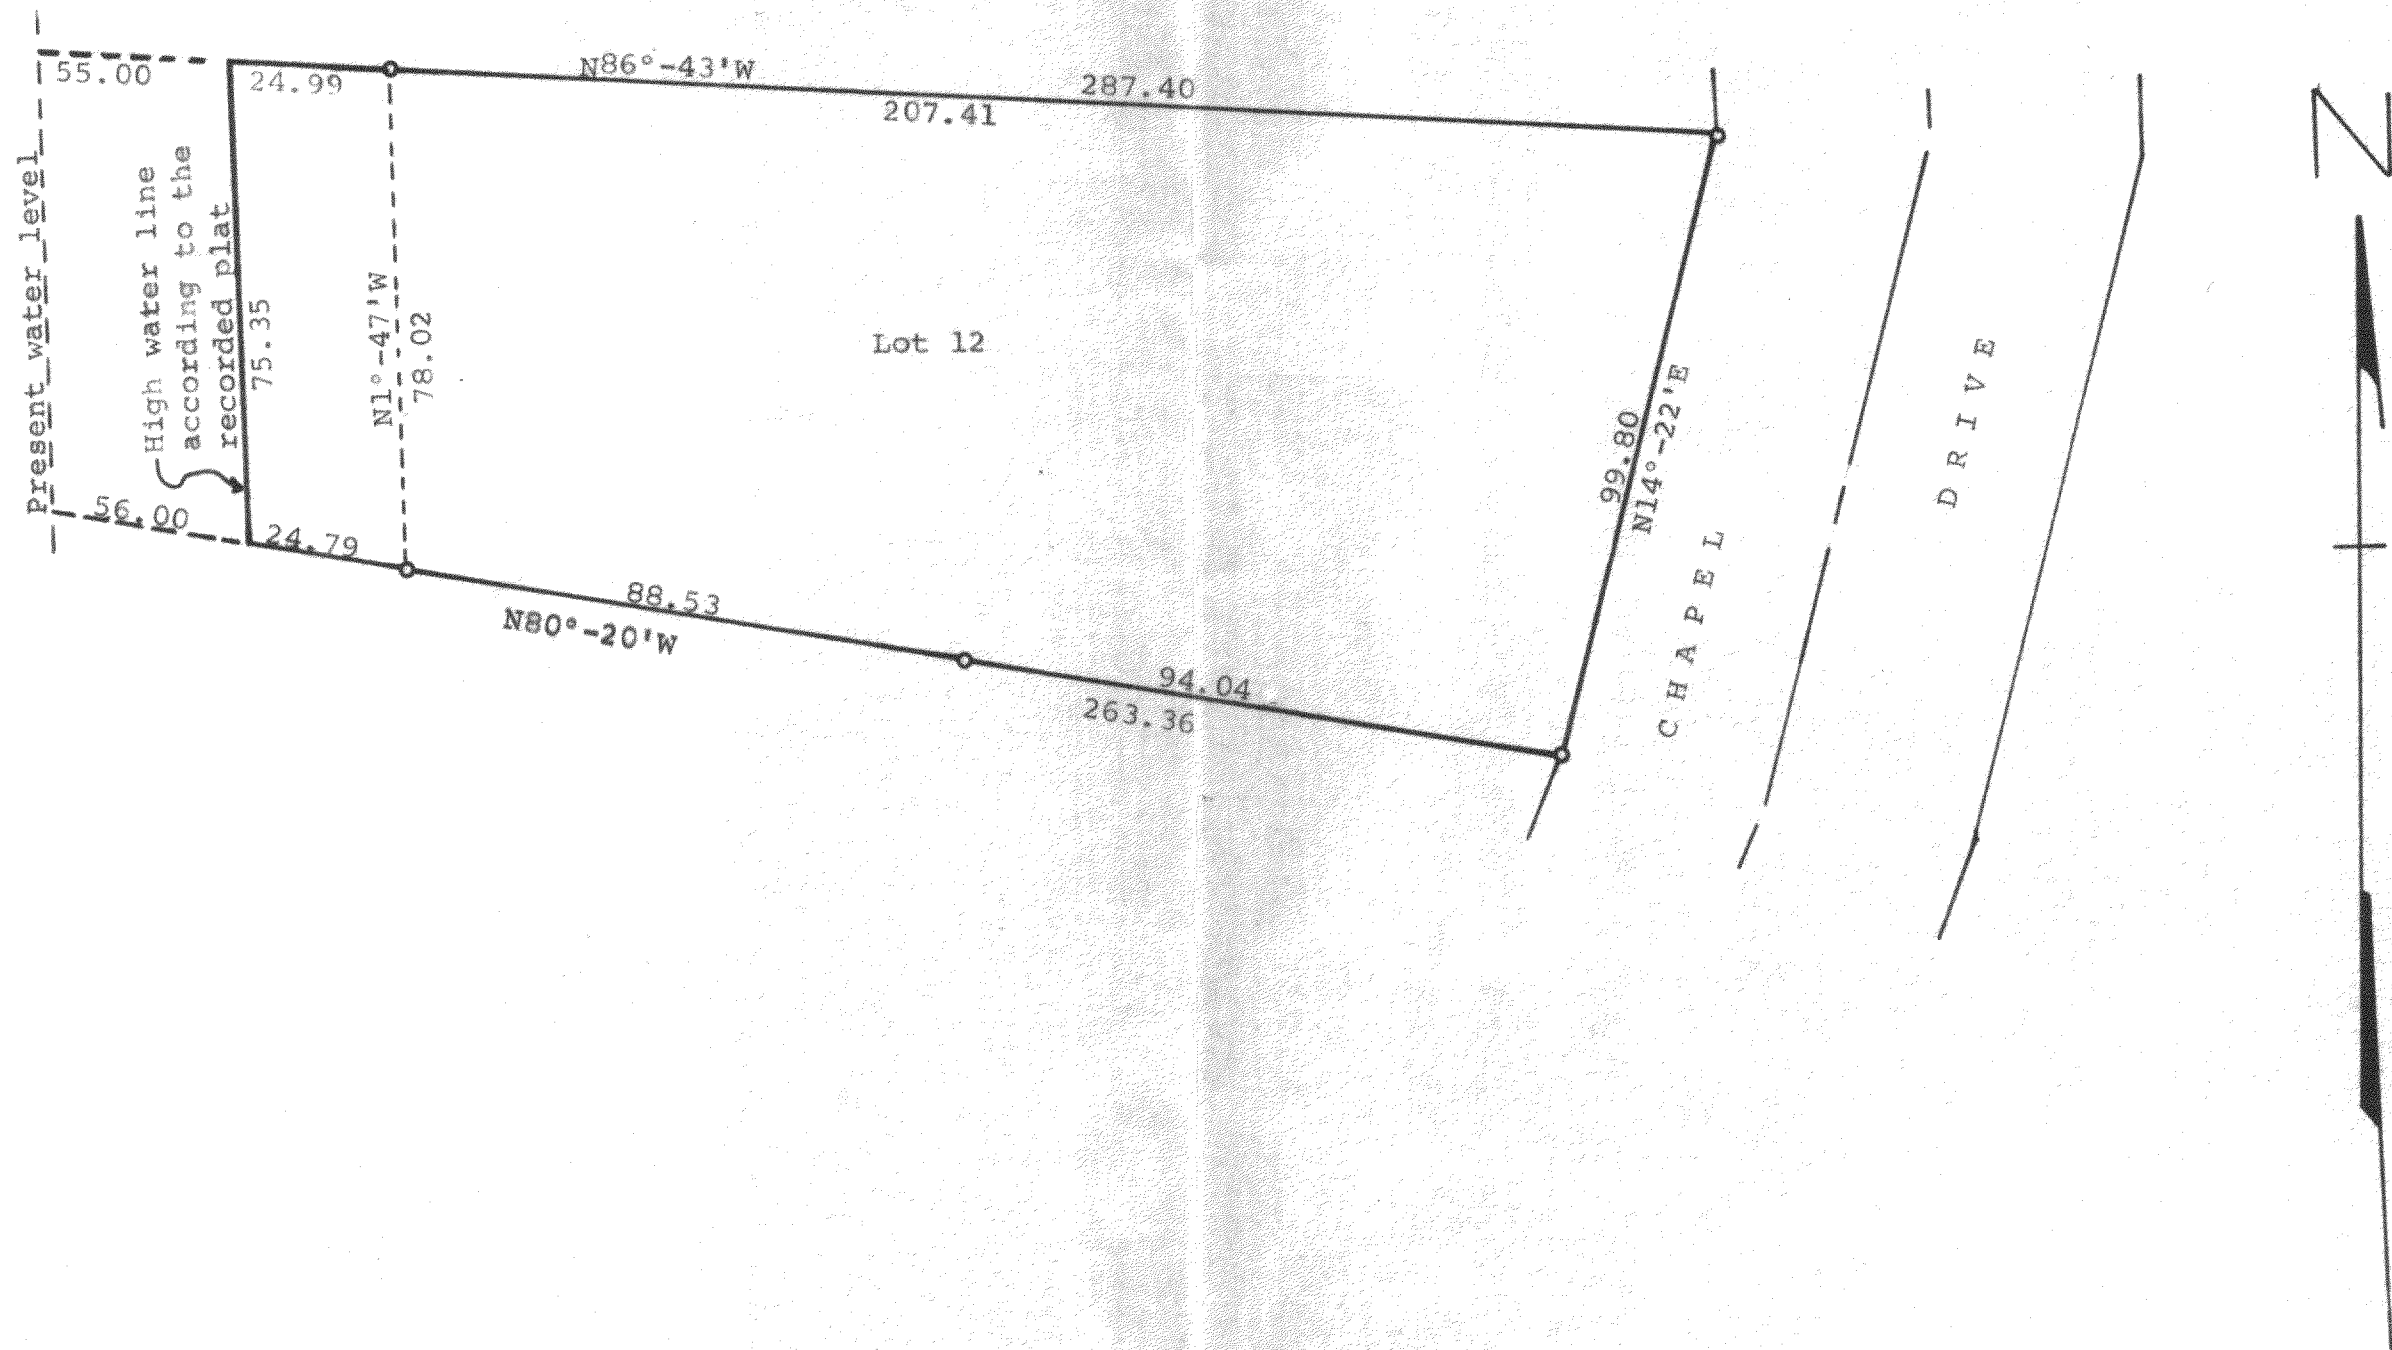

Scale - 1" = 30'
● = Iron Pipe

Plat of survey of land located in
Lot 12, Block 6 in Chapel Hills
Subdivision, in Section 3, T 3 N,
R 15 E, Walworth County, Wisconsin
March 8, 1973

George T. Dunham
George T. Dunham, Surveyor

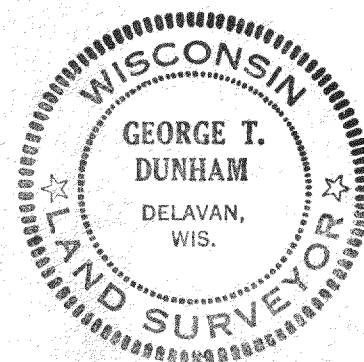

CCH-15A