
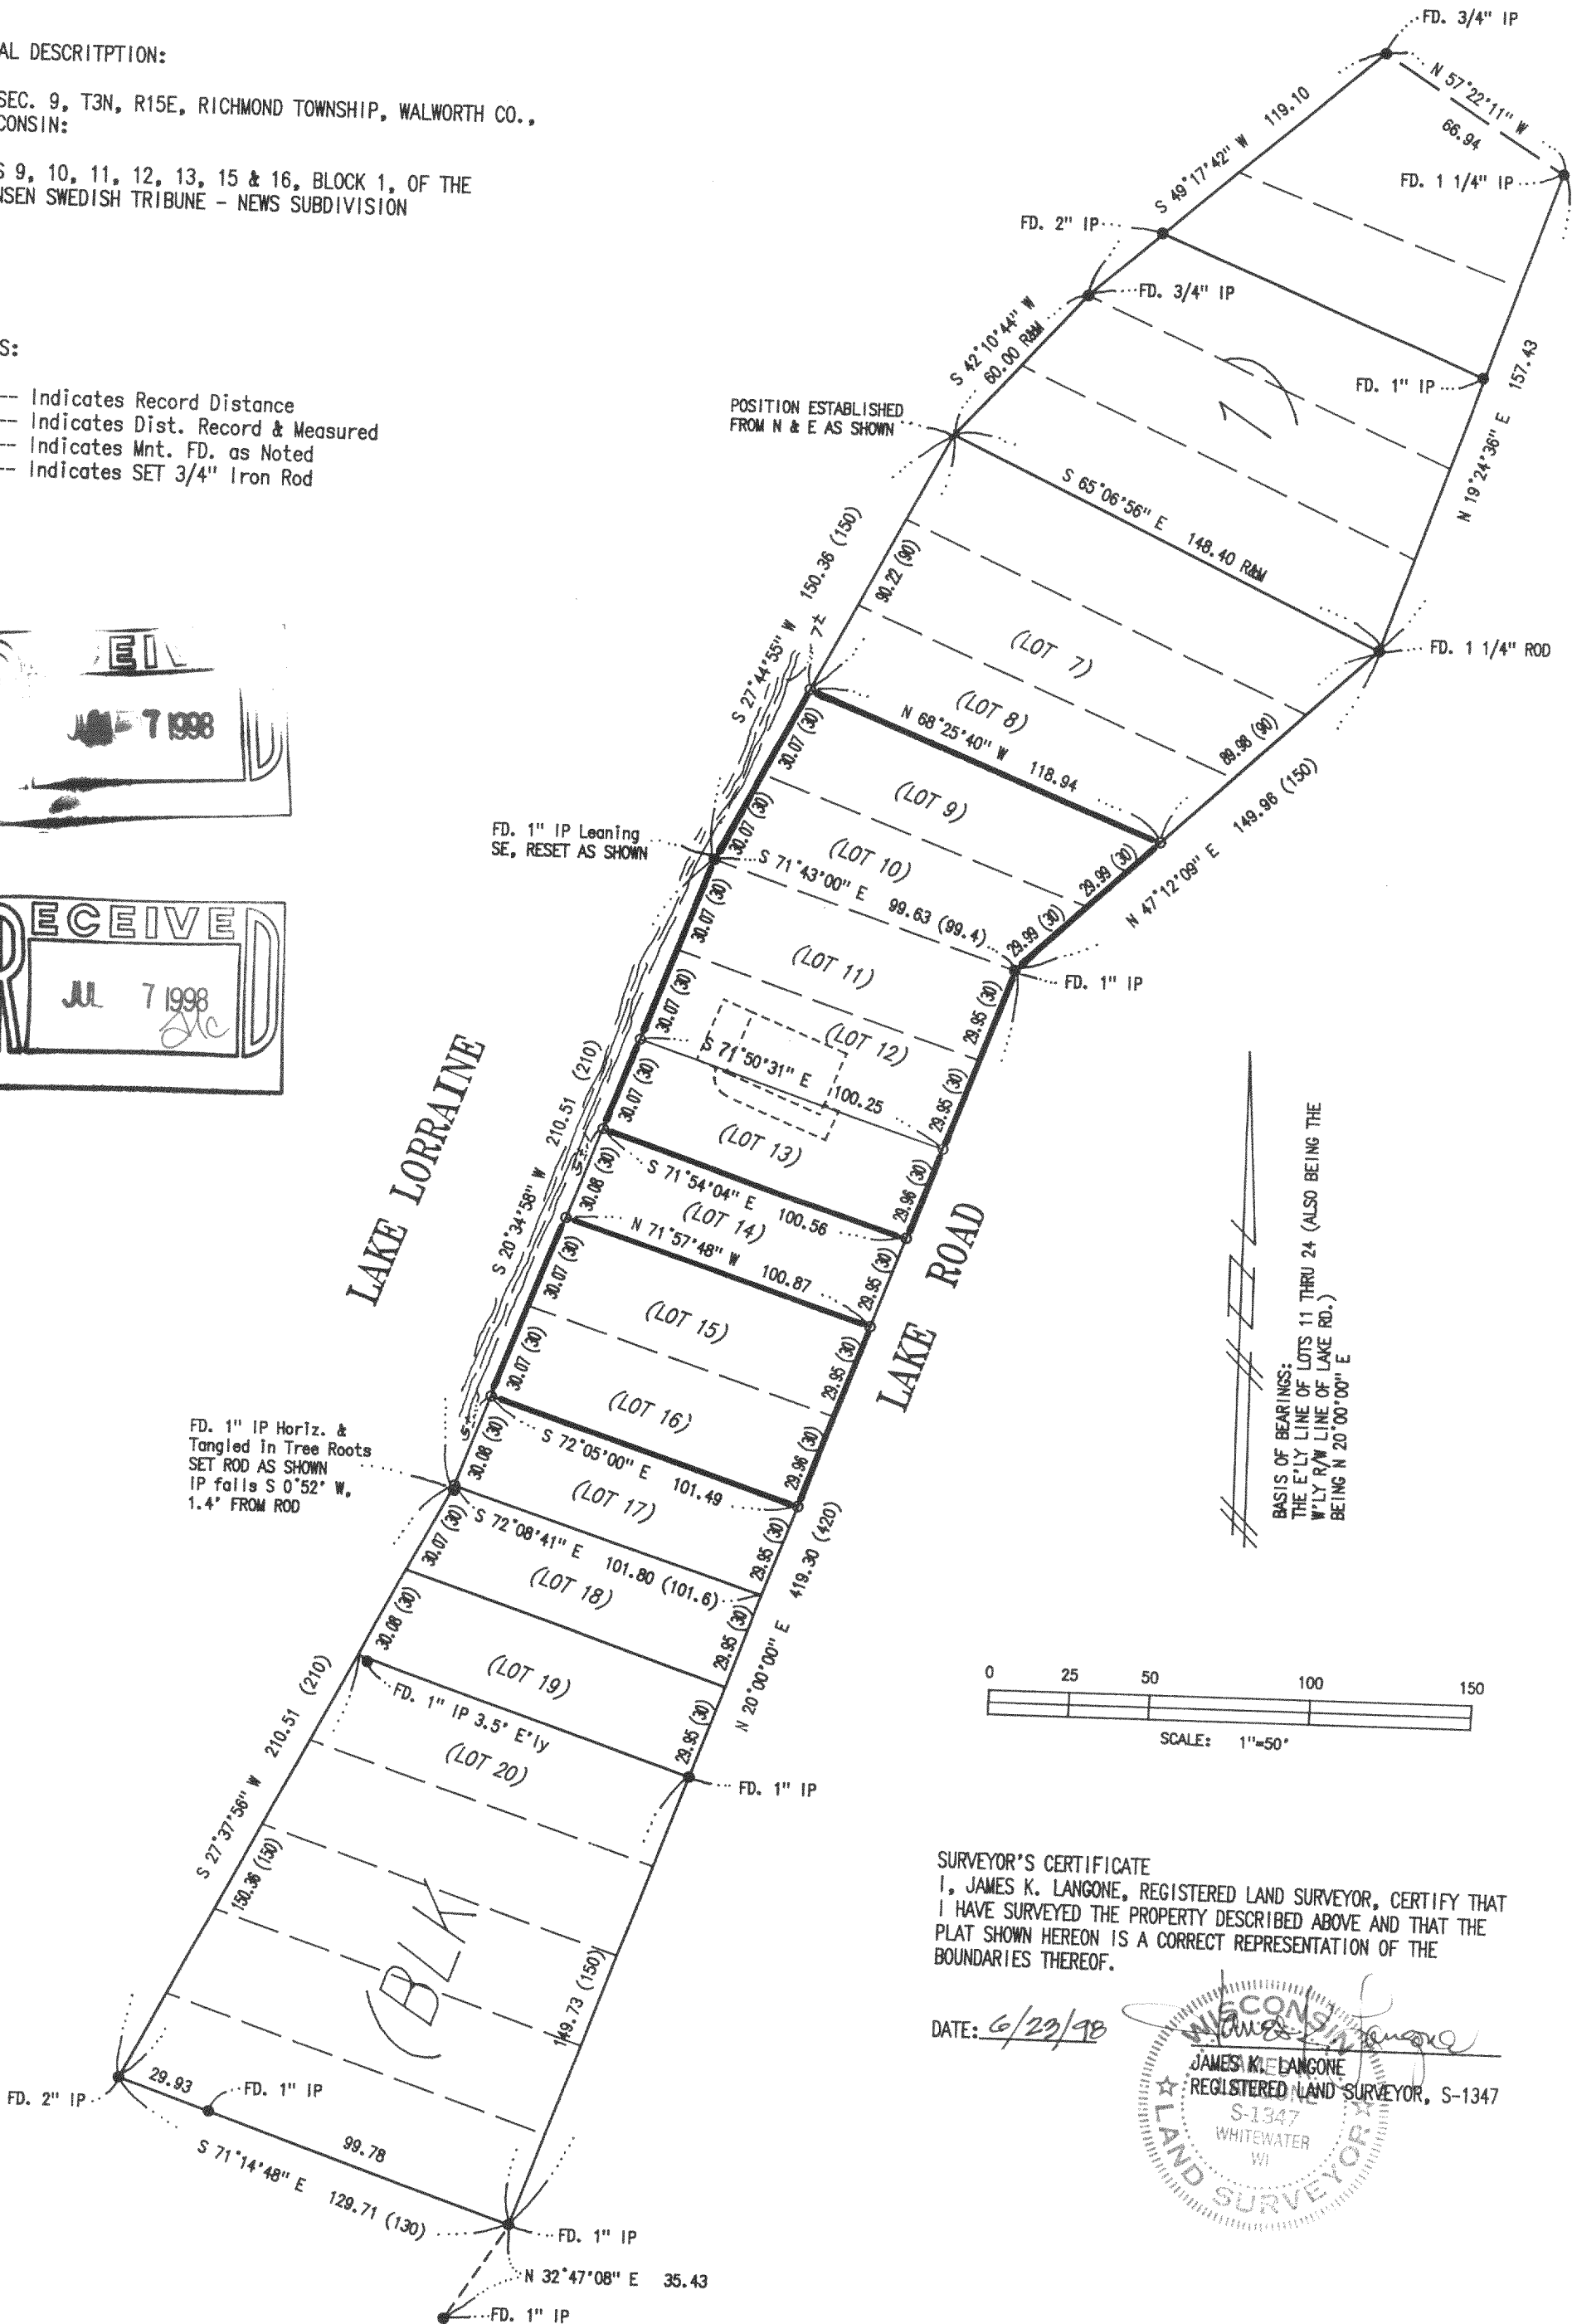


PLAT OF SURVEY


LEGAL DESCRIPTION:
IN SEC. 9, T3N, R15E, RICHMOND TOWNSHIP, WALWORTH CO., WISCONSIN:
LOTS 9, 10, 11, 12, 13, 15 & 16, BLOCK 1, OF THE SKANSEN SWEDISH TRIBUNE - NEWS SUBDIVISION

- NOTES:
- () -- Indicates Record Distance
 - R&M -- Indicates Dist. Record & Measured
 - -- Indicates Mnt. FD. as Noted
 - -- Indicates SET 3/4" Iron Rod

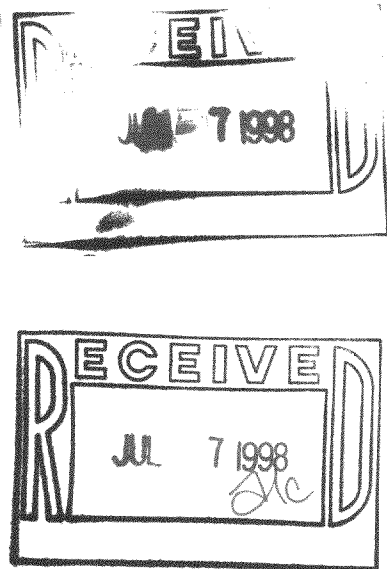

SURVEYOR'S CERTIFICATE
I, JAMES K. LANGONE, REGISTERED LAND SURVEYOR, CERTIFY THAT
I HAVE SURVEYED THE PROPERTY DESCRIBED ABOVE AND THAT THE
PLAT SHOWN HEREON IS A CORRECT REPRESENTATION OF THE
BOUNDARIES THEREOF.

DATE: 6/29/98

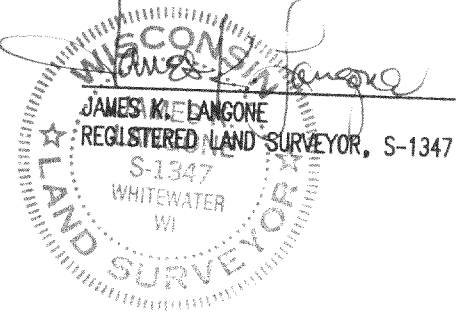

CS-6
CS-7
CS-8 315-624
CS-12