


PLAT OF SURVEY

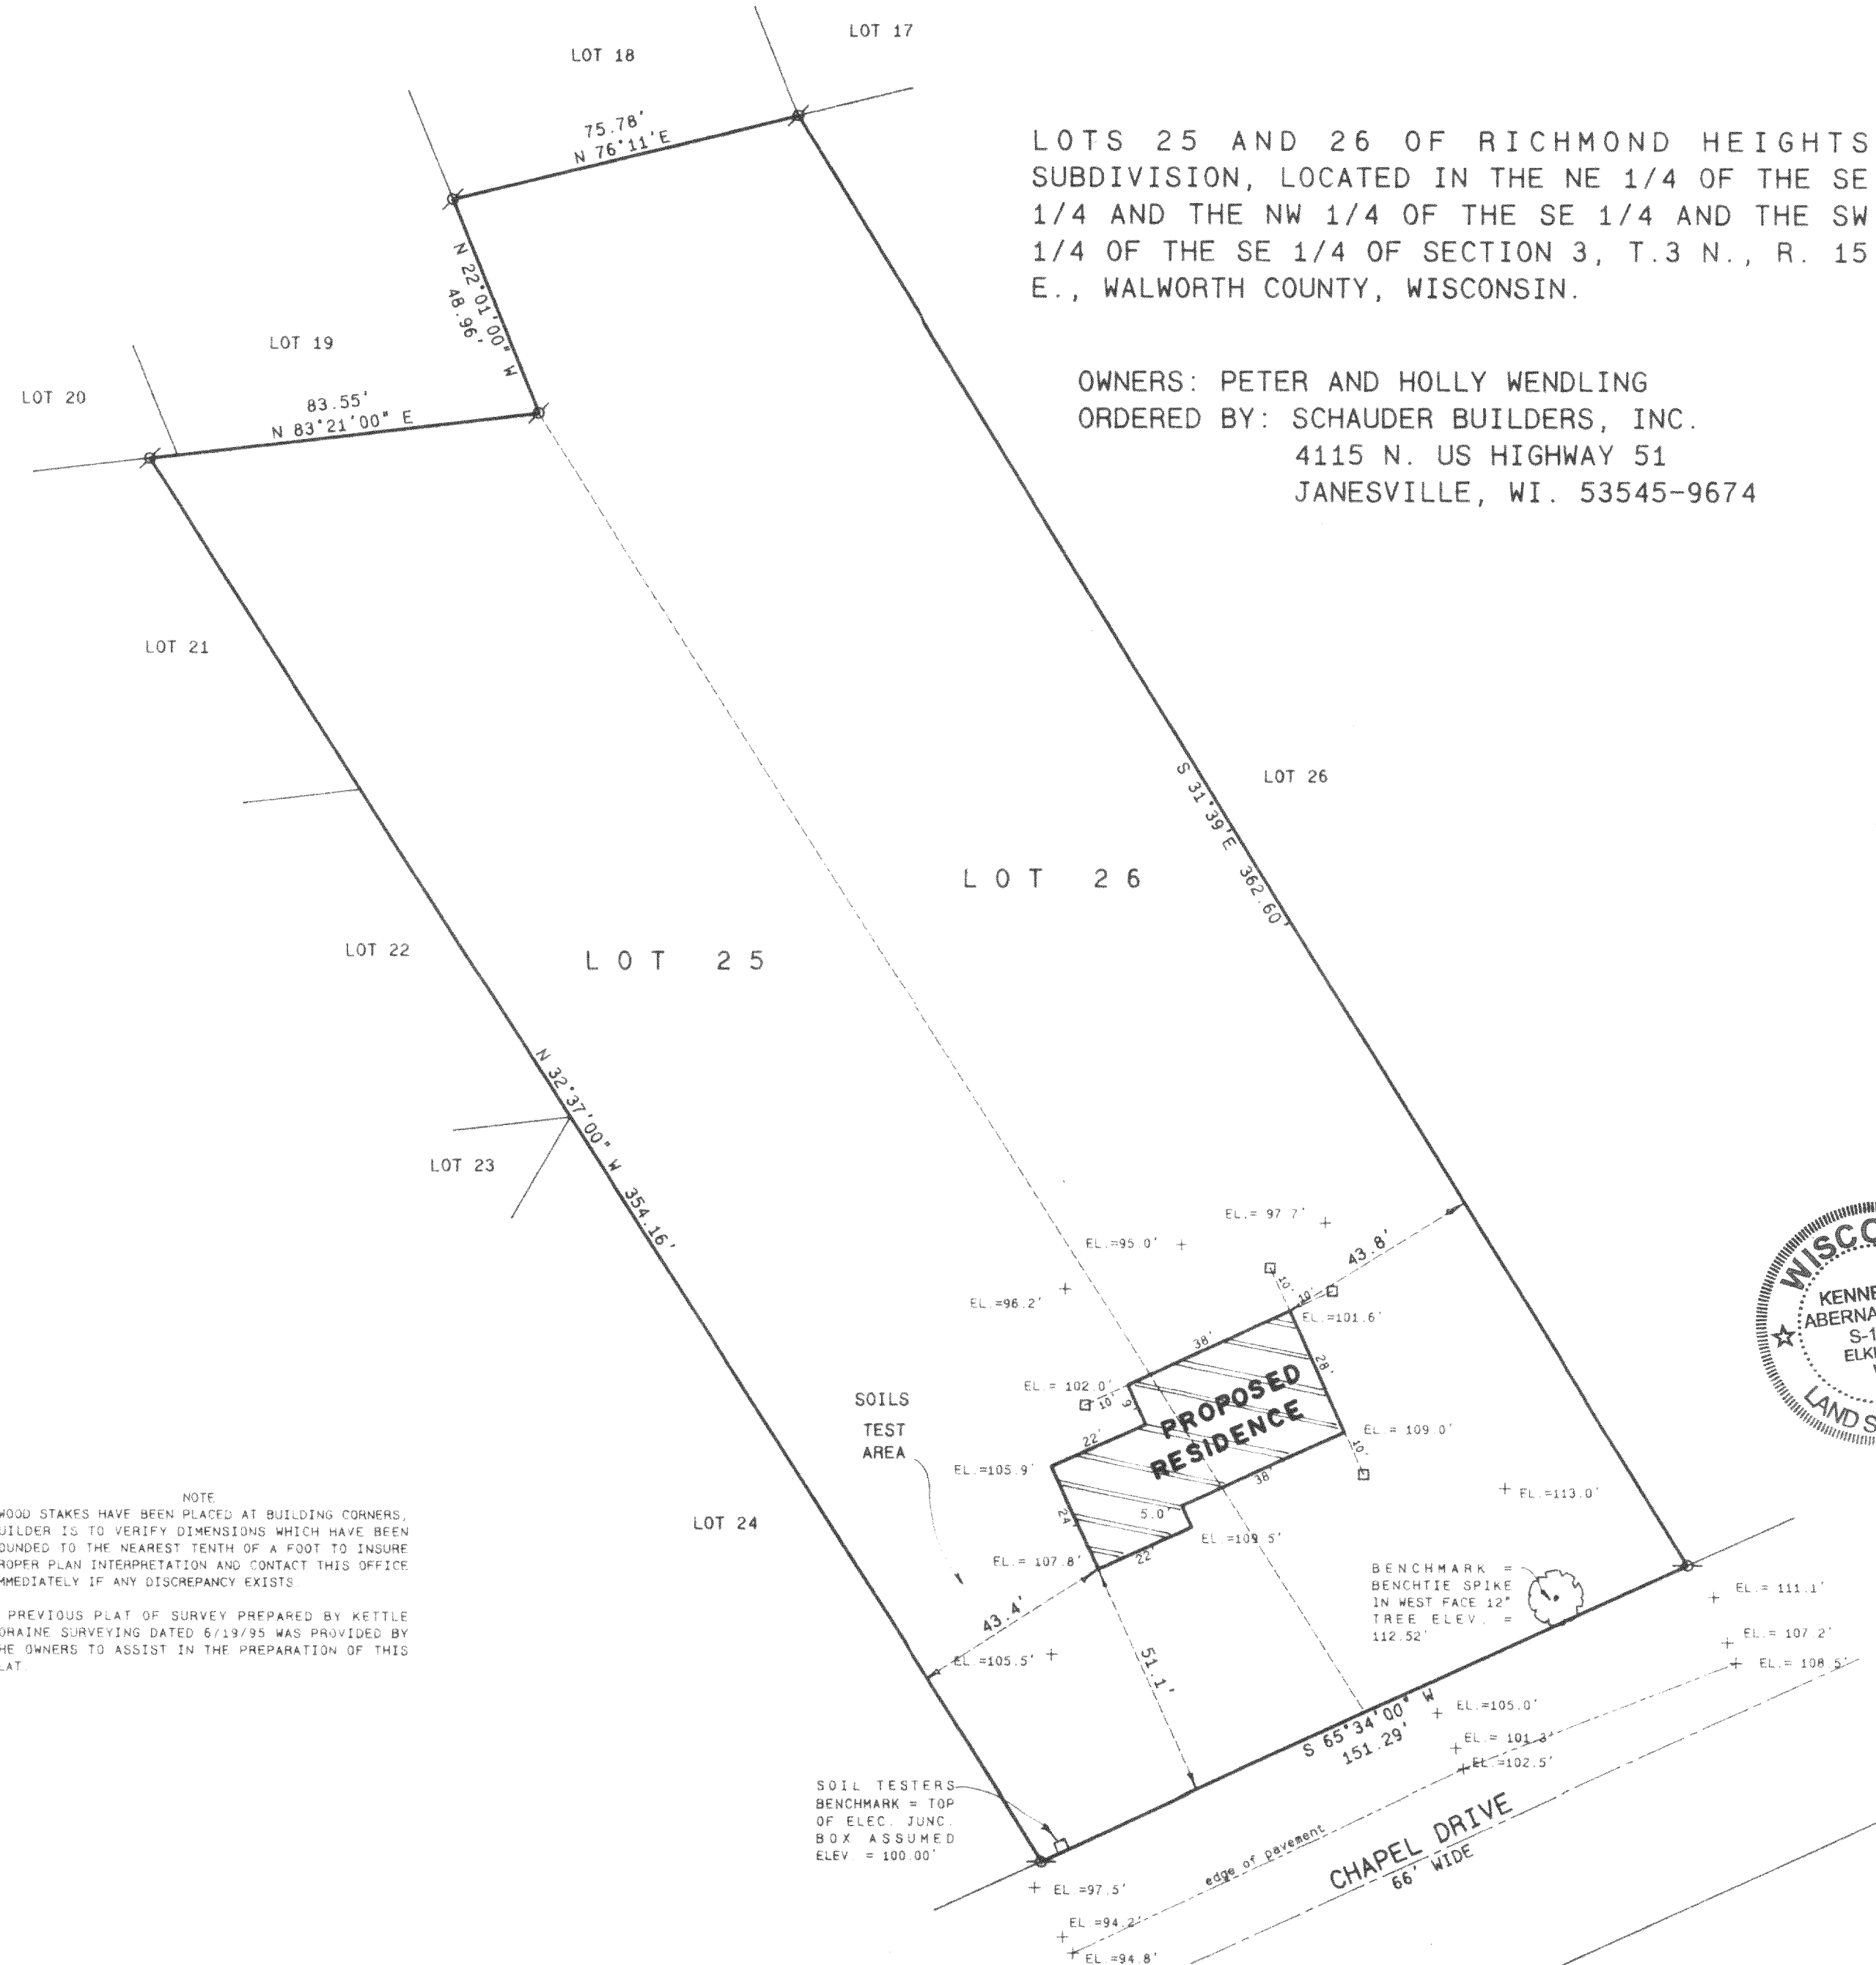

NOTE
WOOD STAKES HAVE BEEN PLACED AT BUILDING CORNERS,
BUILDER IS TO VERIFY DIMENSIONS WHICH HAVE BEEN
ROUNDED TO THE NEAREST TENTH OF A FOOT TO INSURE
PROPER PLAN INTERPRETATION AND CONTACT THIS OFFICE
IMMEDIATELY IF ANY DISCREPANCY EXISTS.

A PREVIOUS PLAT OF SURVEY PREPARED BY KETTLE
MORaine SURVEYING DATED 6/19/95 WAS PROVIDED BY
THE OWNERS TO ASSIST IN THE PREPARATION OF THIS
PLAT.

SOIL TESTERS
BENCHMARK = TOP
OF ELEC. JUNC
BOX ASSUMED
ELEV. = 100.00'


BENCHMARK =
BENCHTIE SPIKE
IN WEST FACE 12"
TREE ELEV. =
112.52'

Legend

- ```

* FOUND IRON PIPE
* FOUND IRON ROD
* FOUND BRASS CAPPED MONUMENT
* FOUND CONCRETE MONUMENT
+ CHISEL CUT IN CONCRETE
* SET IRON ROD, 24" LONG, WEIGHING
 1.5 LBS./LINEAL FT., 3/4" DIA.
* SET IRON ROD, 30" LONG, WEIGHING
 4.5 LBS./LINEAL FT., 1-11/16" DIA.
[x x] RECORDED AS DIMENSION
- X- EXISTING FENCE

```

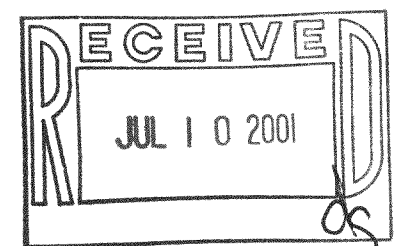

SCALE: 1" = 30 FEET

"I hereby certify that the above described property has been surveyed by me or under my direction and that the above map is a true representation thereof and shows the size and location of the property, its exterior boundaries, the location of all visible structures and dimensions of all principal buildings thereon, boundary fences, apparent easements, roadways and visible encroachments of any kind, and that I have not been paid for the survey or for the use of the present owners of the property, and also those who purchase, mortgage, or guarantee the title thereto within one year from date hereof."

and also those who purchase, mortgage, or guarantee the title thereto within  
one year from date hereof.

*Kenneth B. Abernathy*

---

KENNETH B. ABERNATHY, JR.  
WISCONSIN REGISTERED LAND SURVEYOR,  
S-1594

Date: APRIL 25, 2001 Job No. 01.409

CRH-25  
CRH-26 315-740

ALTERED RES  
REVISED 7/5/01 AND ELEV.