

PLAT OF SURVEY

PARCEL A: LOTS 5 THRU 8, BLOCK 3, SKANSEN SWEDISH TRIBUNE NEWS SUBDIVISION, RICHMOND TOWNSHIP, WALWORTH COUNTY, WISCONSIN.

PARCEL B: LOTS 1 THRU 4, BLOCK 3, SKANSEN SWEDISH TRIBUNE NEWS SUBDIVISION, RICHMOND TOWNSHIP, WALWORTH COUNTY, WISCONSIN.


NOTE: THIS LOT LINE ADJUSTMENT IS FOR THE PURPOSE OF A SALE OR EXCHANGE OF LAND BETWEEN ADJOINING LAND OWNERS THAT DOES NOT CREATE ADDITIONAL LOTS AND THE ORIGINAL PARCELS ARE NOT REDUCED BELOW THE MINIMUM SIZE REQUIRED BY THE WALWORTH COUTNY CODE OF ORDINANCES (ZONING/SHORELAND ZONING).

STATE OF WISCONSIN
COUNTY OF ROCK SS.

I HEREBY CERTIFY THAT I HAVE SUPERVISED THE SURVEY OF THE PROPERTY DESCRIBED ABOVE FOR THE EXCLUSIVE USE OF DANIELLE CARY AND THAT TO THE BEST OF MY KNOWLEDGE AND BELIEF THE PLAT HEREON DRAWN CORRECTLY REPRESENTS SAID SURVEY AND ITS LOCATION.

GIVEN UNDER MY HAND AND SEAL THIS 19th DAY OF OCTOBER, 2007, AT JANESVILLE, WISCONSIN.

Ronald J. Combs
R.L.S. Number 1330
If the surveyor's signature is not
red in color, the map is a copy and
may contain unauthorized alterations.
The certification contained hereon
shall not apply to any copies.

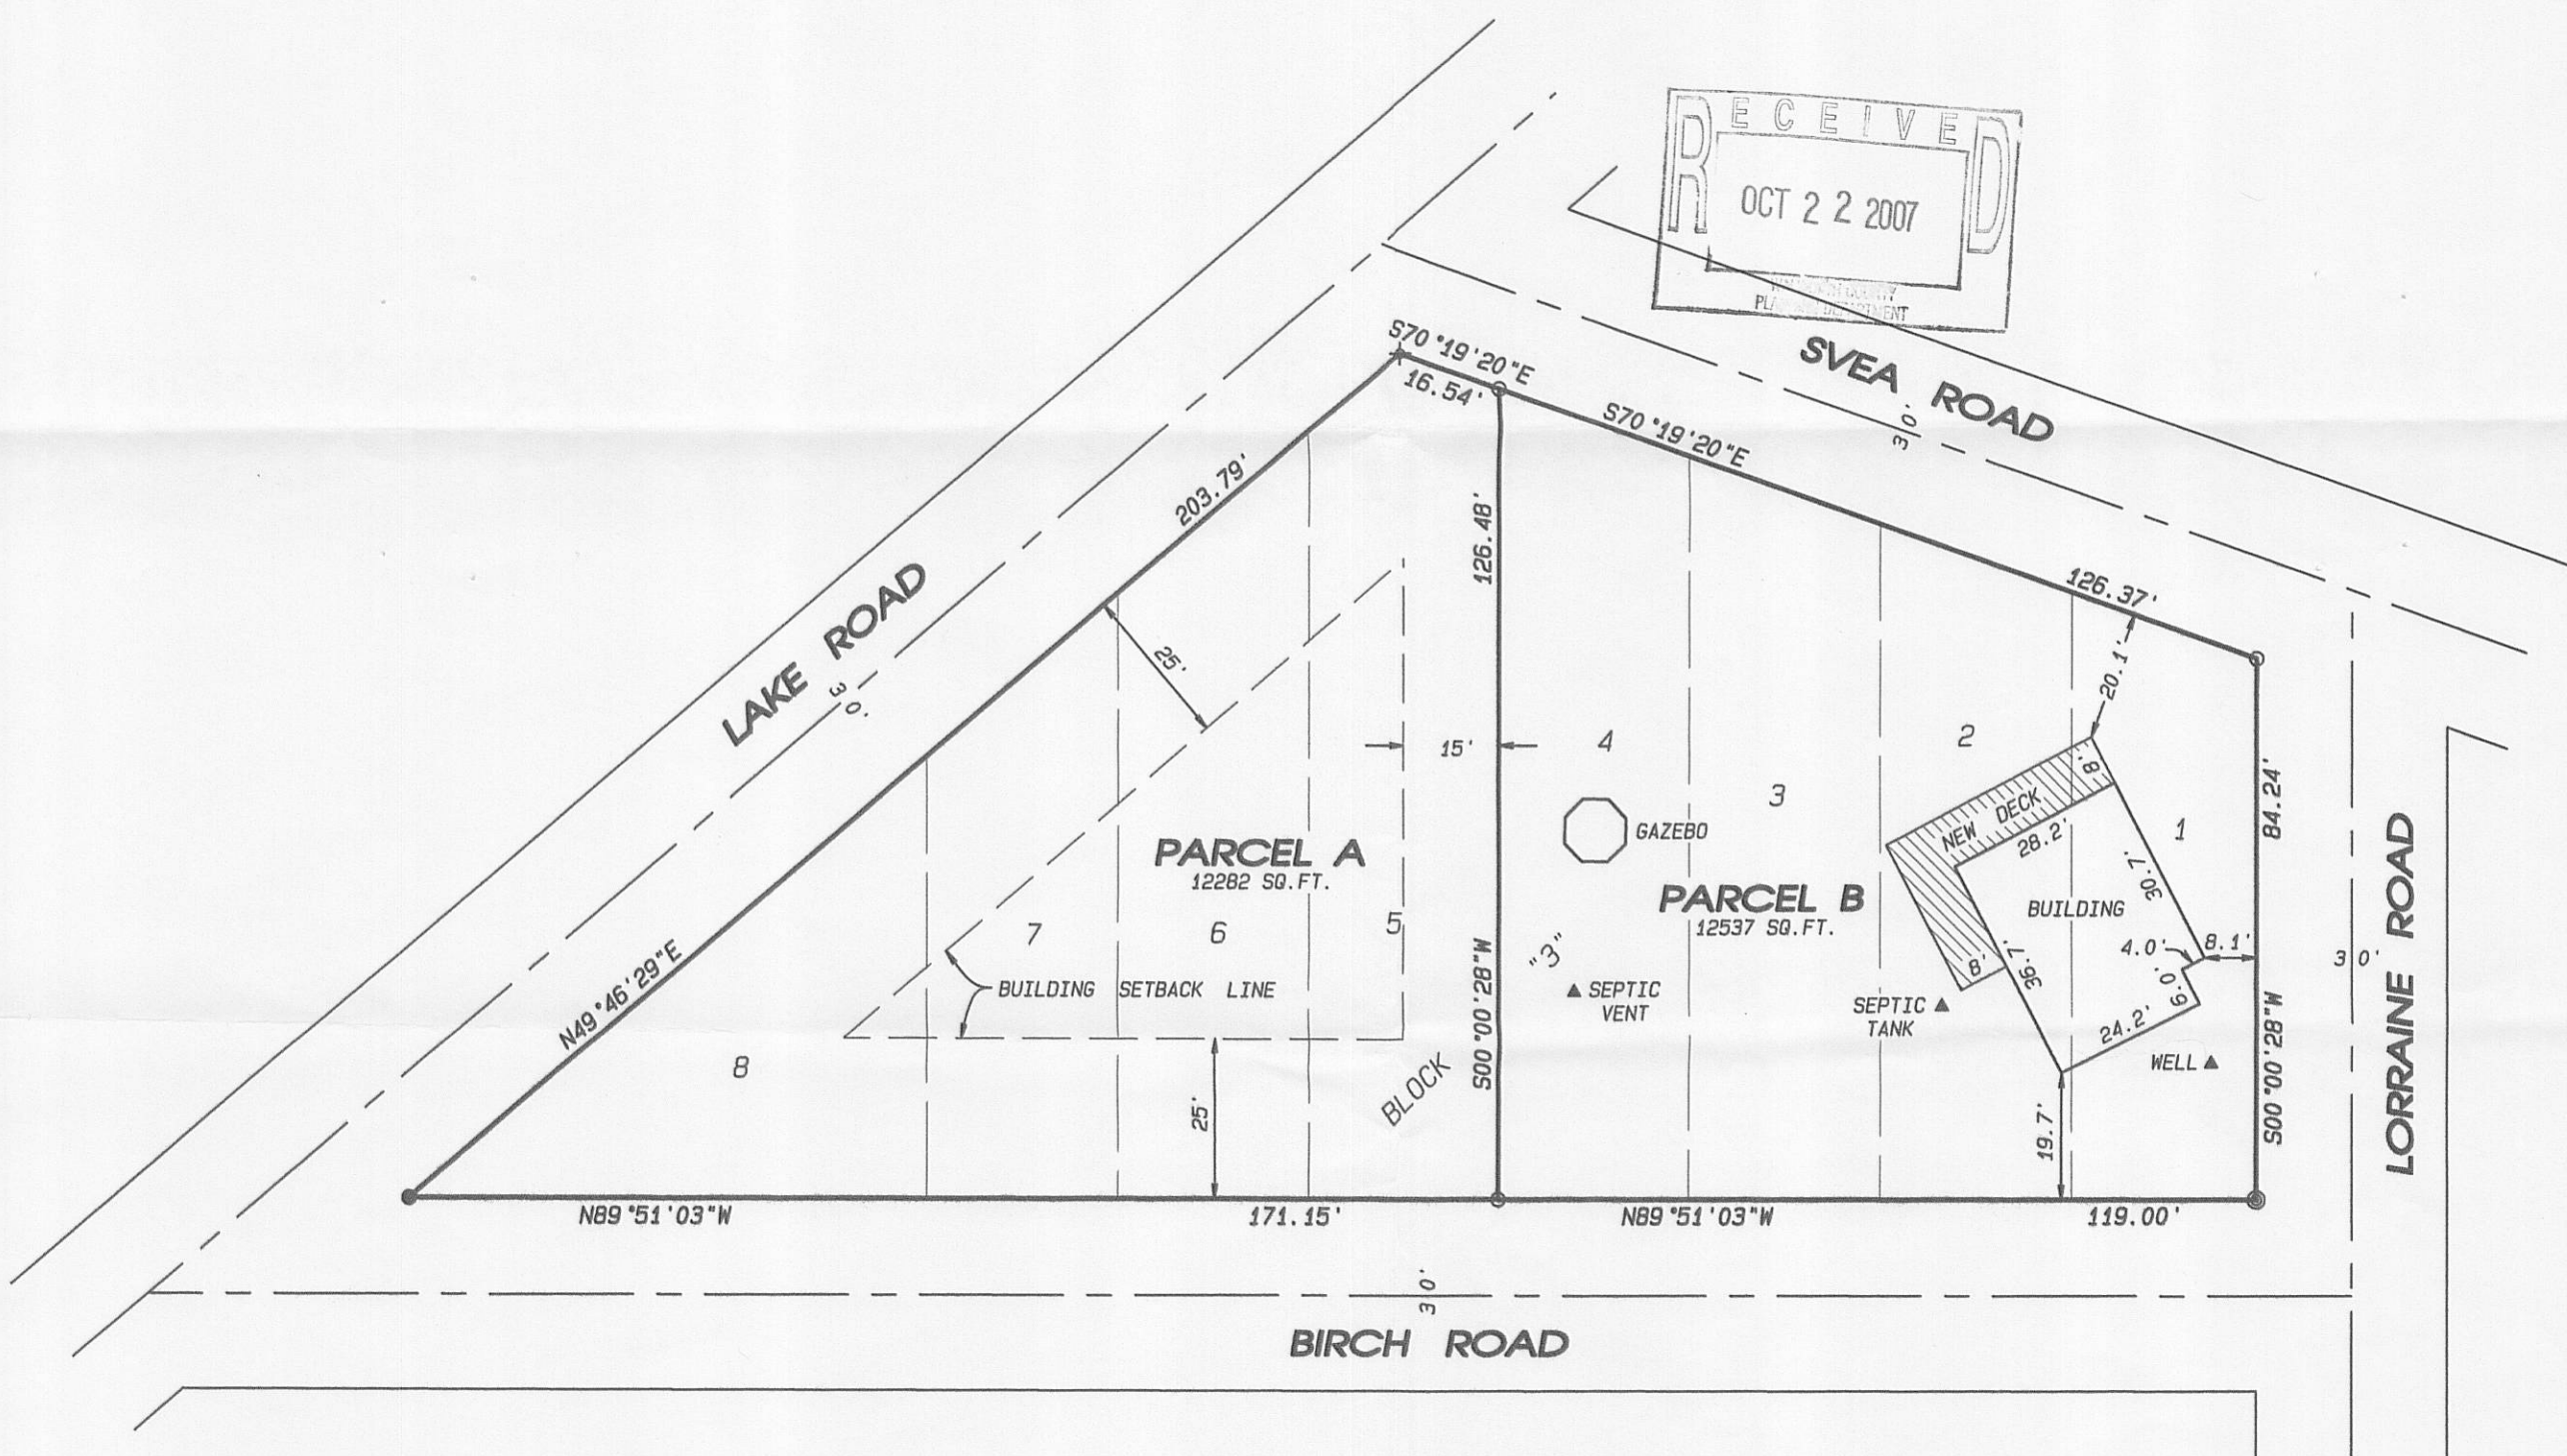

LEGEND:

- SET IRON PIN, 3/4"x 24", 1.5 LBS./LIN.FT.
- FOUND IRON PIN
- ⊙ FOUND IRON PIPE
- ✦ FOUND SPIKE NAIL

GRAPHIC SCALE 1"=30'
0' 15' 30' 45'

NOTES:

THIS SURVEY IS SUBJECT TO ANY AND ALL EASEMENTS AND AGREEMENTS, RECORDED AND UNRECORDED.

THE BASIS OF BEARINGS IS ASSUMED.

Combs & Associates

109 W. Milwaukee St.
Janesville, WI 53548
www.combsurvey.com

- LAND SURVEYING
- LAND PLANNING
- CIVIL ENGINEERING

tel: 608 752-0575
fax: 608 752-0534

DATE	10/19/07
BY	EA
PROJECT NO.	107-297a
CLIENT	CARY

CS 60056
601