



1140 SEQUOIA STREET • DELAVAN, WISCONSIN 53115
414-728-6737

LOT 6 AND LOT 42, BLOCK G, CRYSTAL BOWL SUBDIVISION,
T3N,R15E, WALWORTH COUNTY, WISCONSIN.

ORDERED BY: NANCY GOULD
N6516 ANDERSON DRIVE
DELAVAN, WI 53115

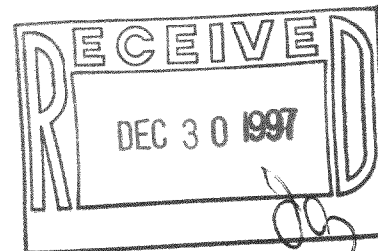

NOTE: BEARINGS ON THIS PLAT ARE ASSUMED.

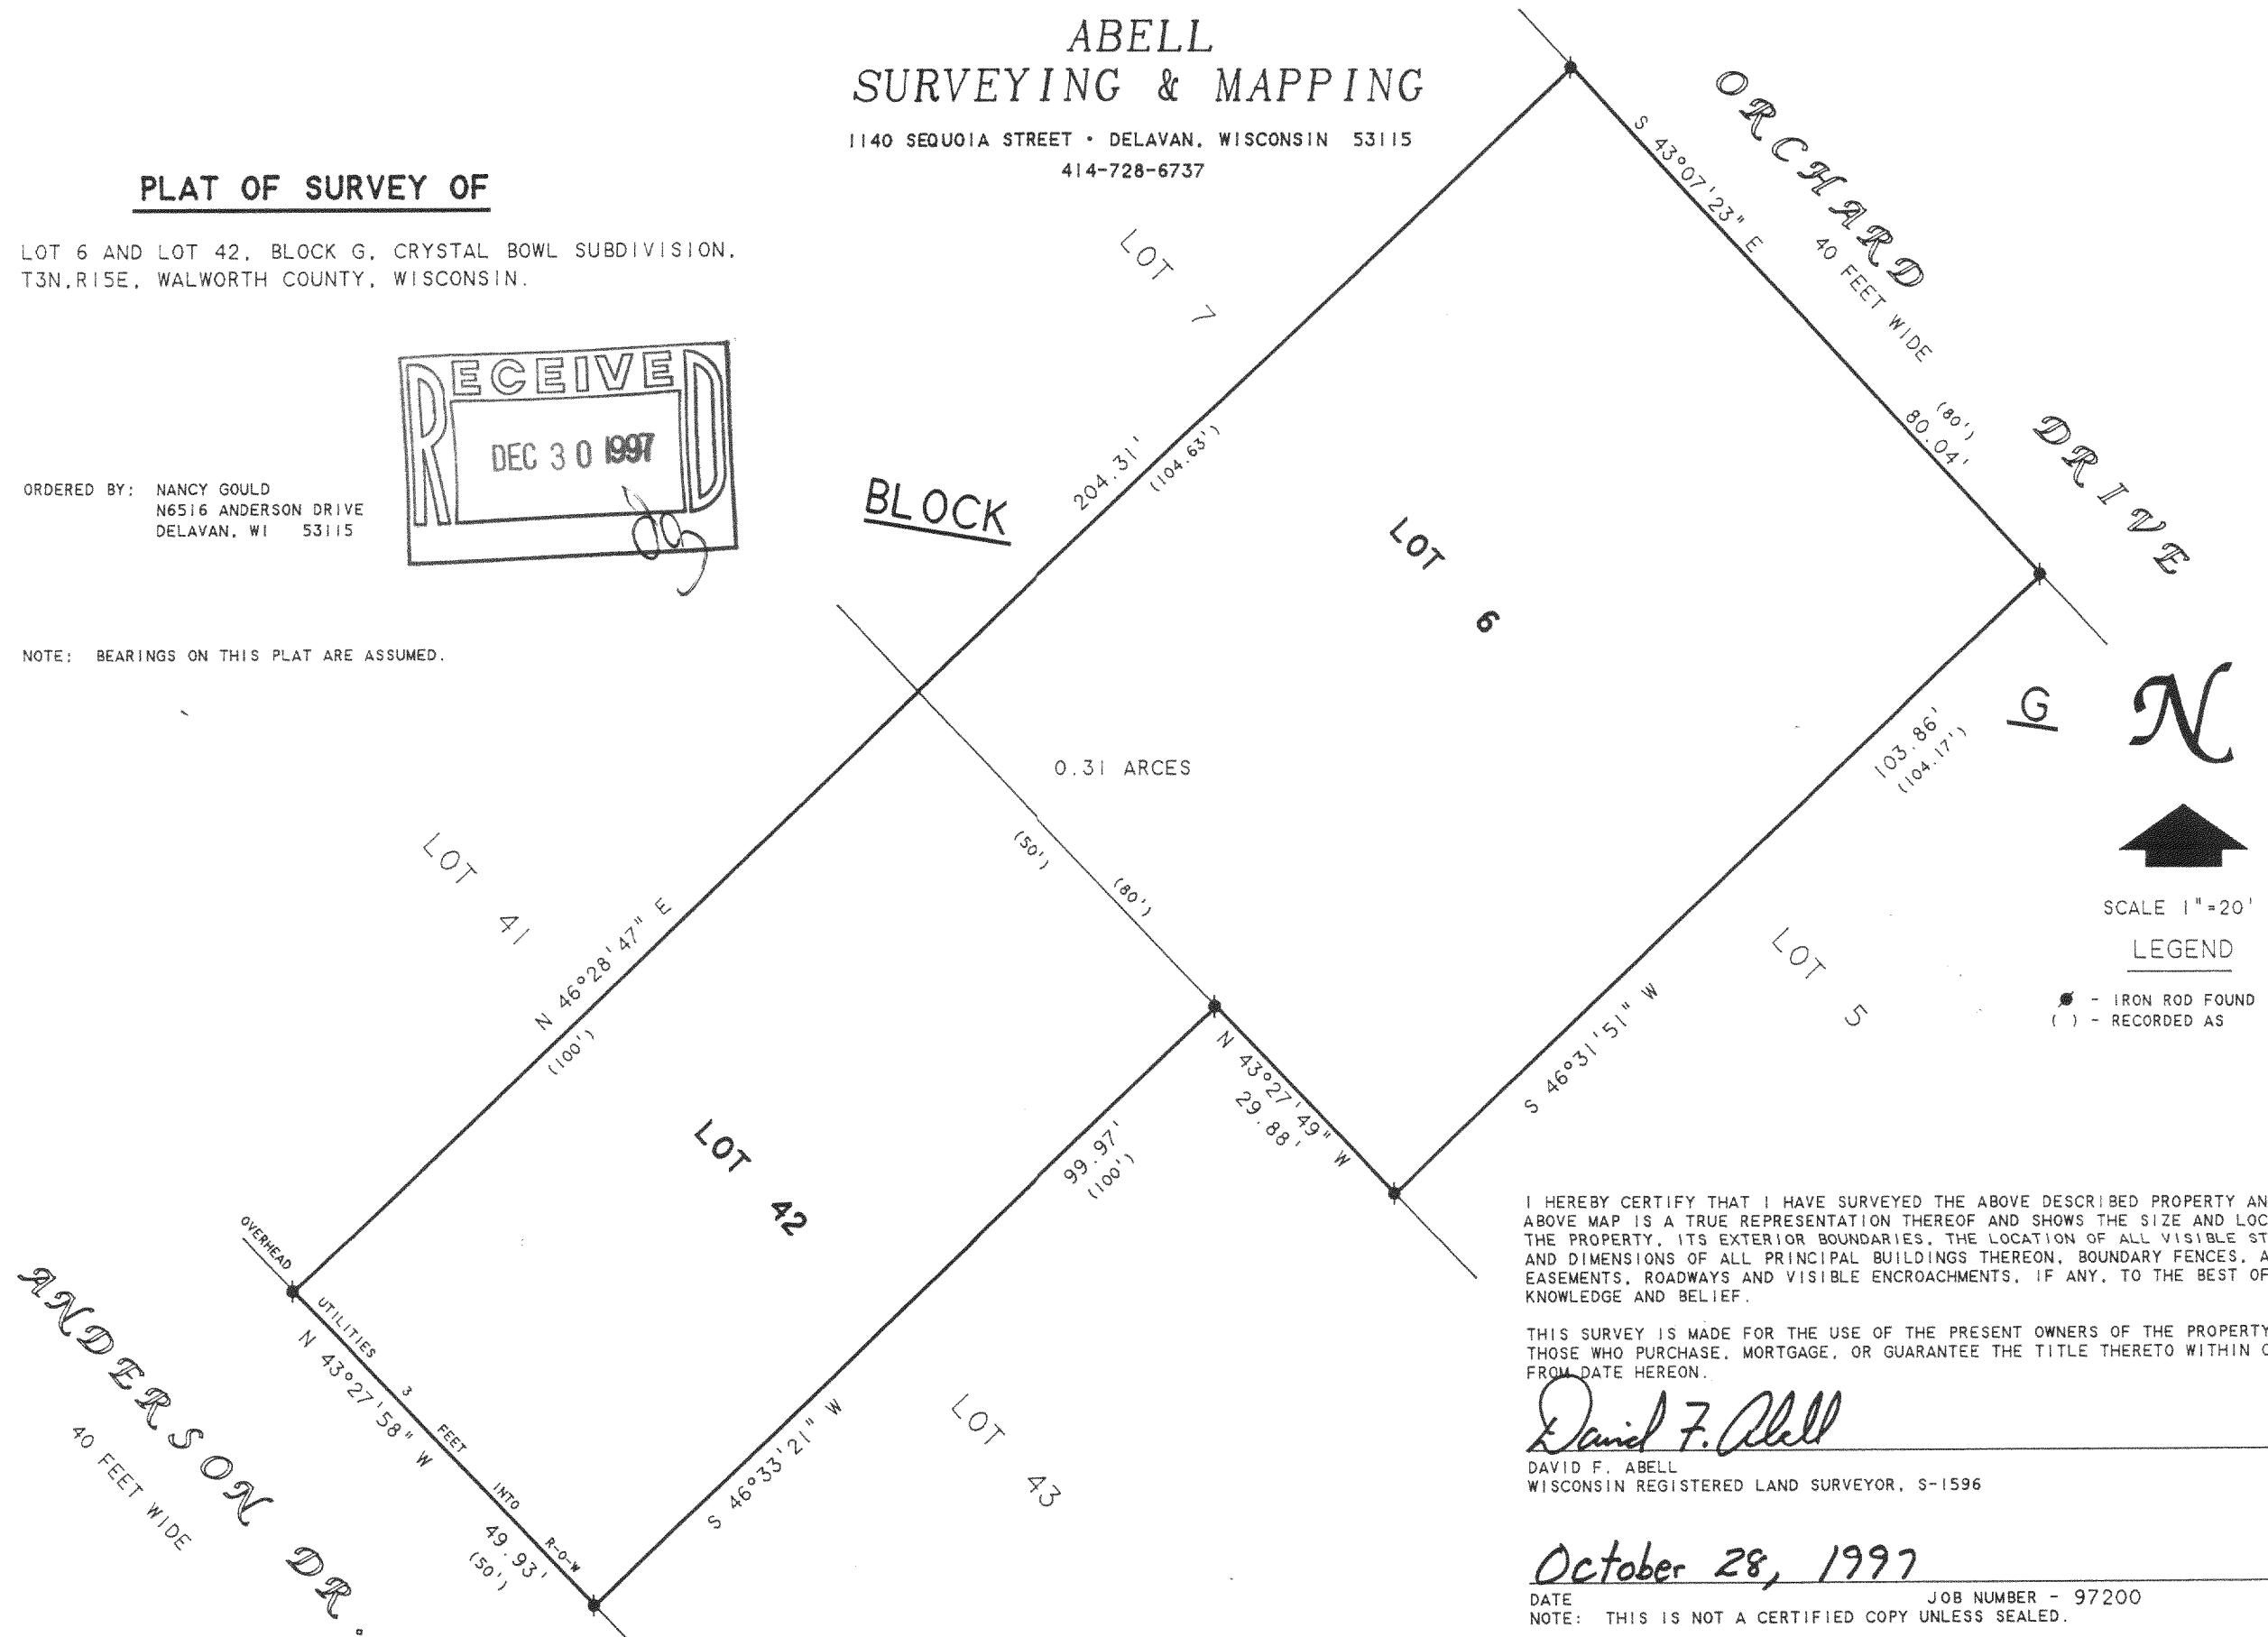

I HEREBY CERTIFY THAT I HAVE SURVEYED THE ABOVE DESCRIBED PROPERTY AND THAT THE ABOVE MAP IS A TRUE REPRESENTATION THEREOF AND SHOWS THE SIZE AND LOCATION OF THE PROPERTY, ITS EXTERIOR BOUNDARIES, THE LOCATION OF ALL VISIBLE STRUCTURES AND DIMENSIONS OF ALL PRINCIPAL BUILDINGS THEREON, BOUNDARY FENCES, APPARENT EASEMENTS, ROADWAYS AND VISIBLE ENCROACHMENTS, IF ANY, TO THE BEST OF MY KNOWLEDGE AND BELIEF.

THIS SURVEY IS MADE FOR THE USE OF THE PRESENT OWNERS OF THE PROPERTY, AND ALSO THOSE WHO PURCHASE. MORTGAGE, OR GUARANTEE THE TITLE THERETO WITHIN ONE (1) YEAR FROM DATE HEREON.

Daniel F. Albell

DAVID F. ABELL
WISCONSIN REGISTERED LAND SURVEYOR, S-1596

October 28, 1997

DATE _____ JOB NUMBER - 97200
NOTE: THIS IS NOT A CERTIFIED COPY UNLESS SEALED.

1140 SEQUOIA STREET • DELAVAN, WISCONSIN 53115
414-728-6737

LOT 6 AND LOT 42, BLOCK G, CRYSTAL BOWL SUBDIVISION,
T3N,R15E, WALWORTH COUNTY, WISCONSIN.

ORDERED BY: NANCY GOULD
N6516 ANDERSON DRIVE
DELAVAN, WI 53115

REVISED DATE: NOVEMBER 10, 1997
REVISED TO SHOW PROPOSED HOUSE LOCATION
ORDERED BY: PAUL SCHWARTZ
N7779 E. LAKESHORE DRIVE
WHITEWATER, WI 53190

NOTE: BEARINGS ON THIS PLAT ARE ASSUMED.

BLOCK

0.31 ARCES

PROPOSED
HOUSE
LOCATION

LOT 6

ORCMAR
40 FEE

PRIZE

G

 \mathcal{N}

SCALE 1" = 20'

LEGEND

() - IRON ROD FOUND
 () - RECORDED AS

I HEREBY CERTIFY THAT I HAVE SURVEYED THE ABOVE DESCRIBED PROPERTY AND THAT THE ABOVE MAP IS A TRUE REPRESENTATION THEREOF AND SHOWS THE SIZE AND LOCATION OF THE PROPERTY, ITS EXTERIOR BOUNDARIES, THE LOCATION OF ALL VISIBLE STRUCTURES AND DIMENSIONS OF ALL PRINCIPAL BUILDINGS THEREON, BOUNDARY FENCES, APPARENT EASEMENTS, ROADWAYS AND VISIBLE ENCROACHMENTS, IF ANY, TO THE BEST OF MY KNOWLEDGE AND BELIEF.

THIS SURVEY IS MADE FOR THE USE OF THE PRESENT OWNERS OF THE PROPERTY, AND ALSO THOSE WHO PURCHASE, MORTGAGE, OR GUARANTEE THE TITLE THERETO WITHIN ONE (1) YEAR FROM DATE HEREON.

FROM DATE HEREON:
David F. Abell
DAVID F. ABELL
WISCONSIN REGISTERED LAND SURVEYOR, S-1596

October 28, 1997

DATE _____ JOB NUMBER - 97200
NOTE: THIS IS NOT A CERTIFIED COPY UNLESS SEALED.

RECEIVED
DEC 30 1997

ANDERSON DR
40 FEET WIDE

315-615
CCR-117
CCR-143