
PLAT OF SURVEY -OF-

THAT PART OF THE NORTHEAST 1/4 OF SECTION 2, TOWNSHIP 3 NORTH, RANGE 15 EAST, IN THE TOWN OF RICHMOND, WALWORTH COUNTY, WISCONSIN, BOUNDED AND DESCRIBED AS FOLLOWS: COMMENCING AT THE SOUTHEAST CORNER OF SAID 1/4 SECTION; THENCE SOUTH 88°29'23" WEST, ALONG THE SOUTH LINE OF SAID 1/4 SECTION, 1075.03 FEET TO THE POINT OF BEGINNING; CONTINUING THENCE SOUTH 88°29'23" WEST, ALONG SAID SOUTH LINE, 370.03 FEET TO A POINT; THENCE NORTH 0°45'16" WEST, 603.14 FEET TO A POINT IN THE CENTERLINE OF A PROPOSED ROAD; THENCE NORTH 89°14'44" EAST, ALONG SAID CENTERLINE, 370.00 FEET TO A POINT; THENCE SOUTH 0°45'16" EAST, 598.26 FEET TO THE POINT BEGINNING. CONTAINING THEREIN 5.1024 ACRES OF LAND.

SURVEY FOR: DEMLANG BUILDERS PROPOSED FN. FL.: PROPOSED ADDRESS: TIMBER TRAIL PROPOSED YD. GR.:

PROPOSED DWELLING WAS STAKED ON ACTUAL CORNERS WITH 5 FOOT CONTROL ON THE LONGEST HOUSE LINE. THE CONTRACTOR WILL BE RESPONSIBLE TO FIELD VERIFY ALL STAKES FOR LOCATION AND DIMENSION PRIOR TO CONSTRUCTION. IF ANY DISCREPANCIES SHOULD OCCUR NOTIFY THIS OFFICE AT ONCE.

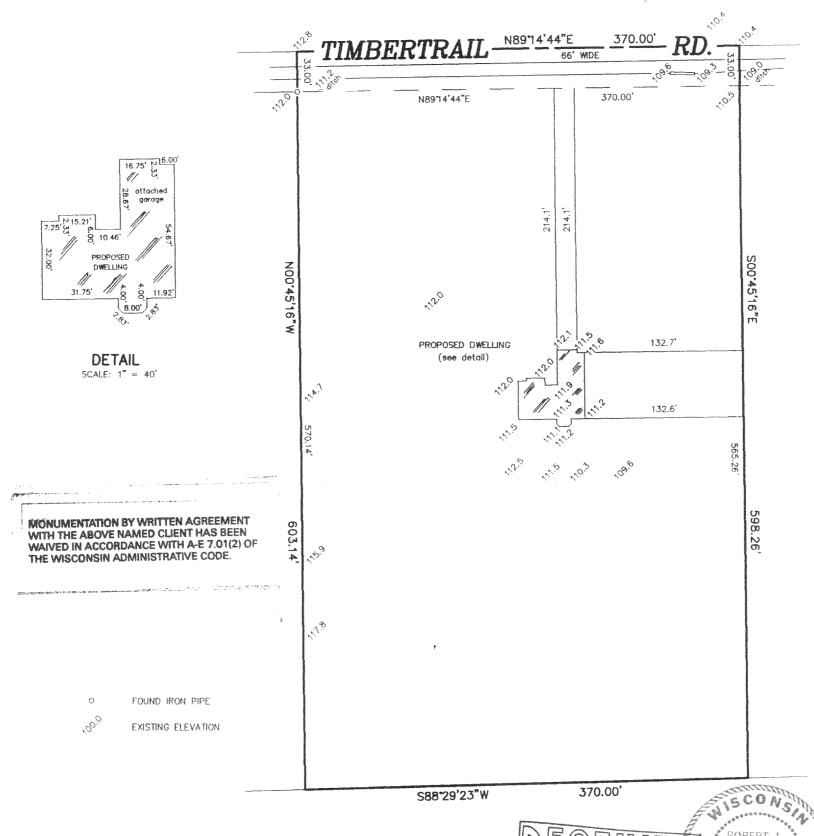


"I hereby certify that I have surveyed the above described property and that the above map is a correct representation thereof and shows the size and location of the property, its exterior boundaries, the location of all visible structures and dimensions of all principal buildings thereon, boundary fences, apparent easements, roadways and encroachments, if any."

"This survey is made for the use of the present owners of the property, and those who purchase, mortgage, or guarantee the title thereto within one year from date hereof."



B.W. SURVEYING

LAND SURVEYS
MAPPING AND PLANNING
412 N. PINE STREET
BURLINGTON, WI 53105
(414)-767-0225

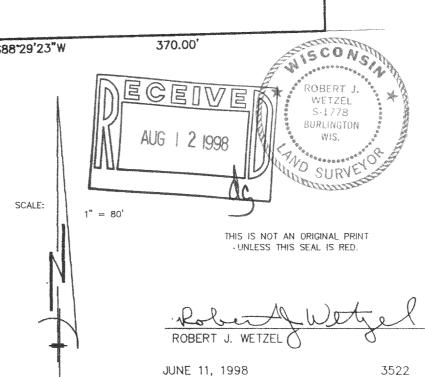

DATE

JOB NUMBER