

N




SCALE 1"=30'

LEGEND

- Q - IRON PIPE FOUND
- O - 1" DIA. IRON PIPE SET
- - IRON ROD FOUND
- WP - WOOD PORCH
- C - CONCRETE
- - - OVERHEAD UTILITIES
- () - RECORDED AS

ABELL
SURVEYING & MAPPING

1140 SEQUOIA STREET • DELAVAN, WISCONSIN 53115
262-728-6737

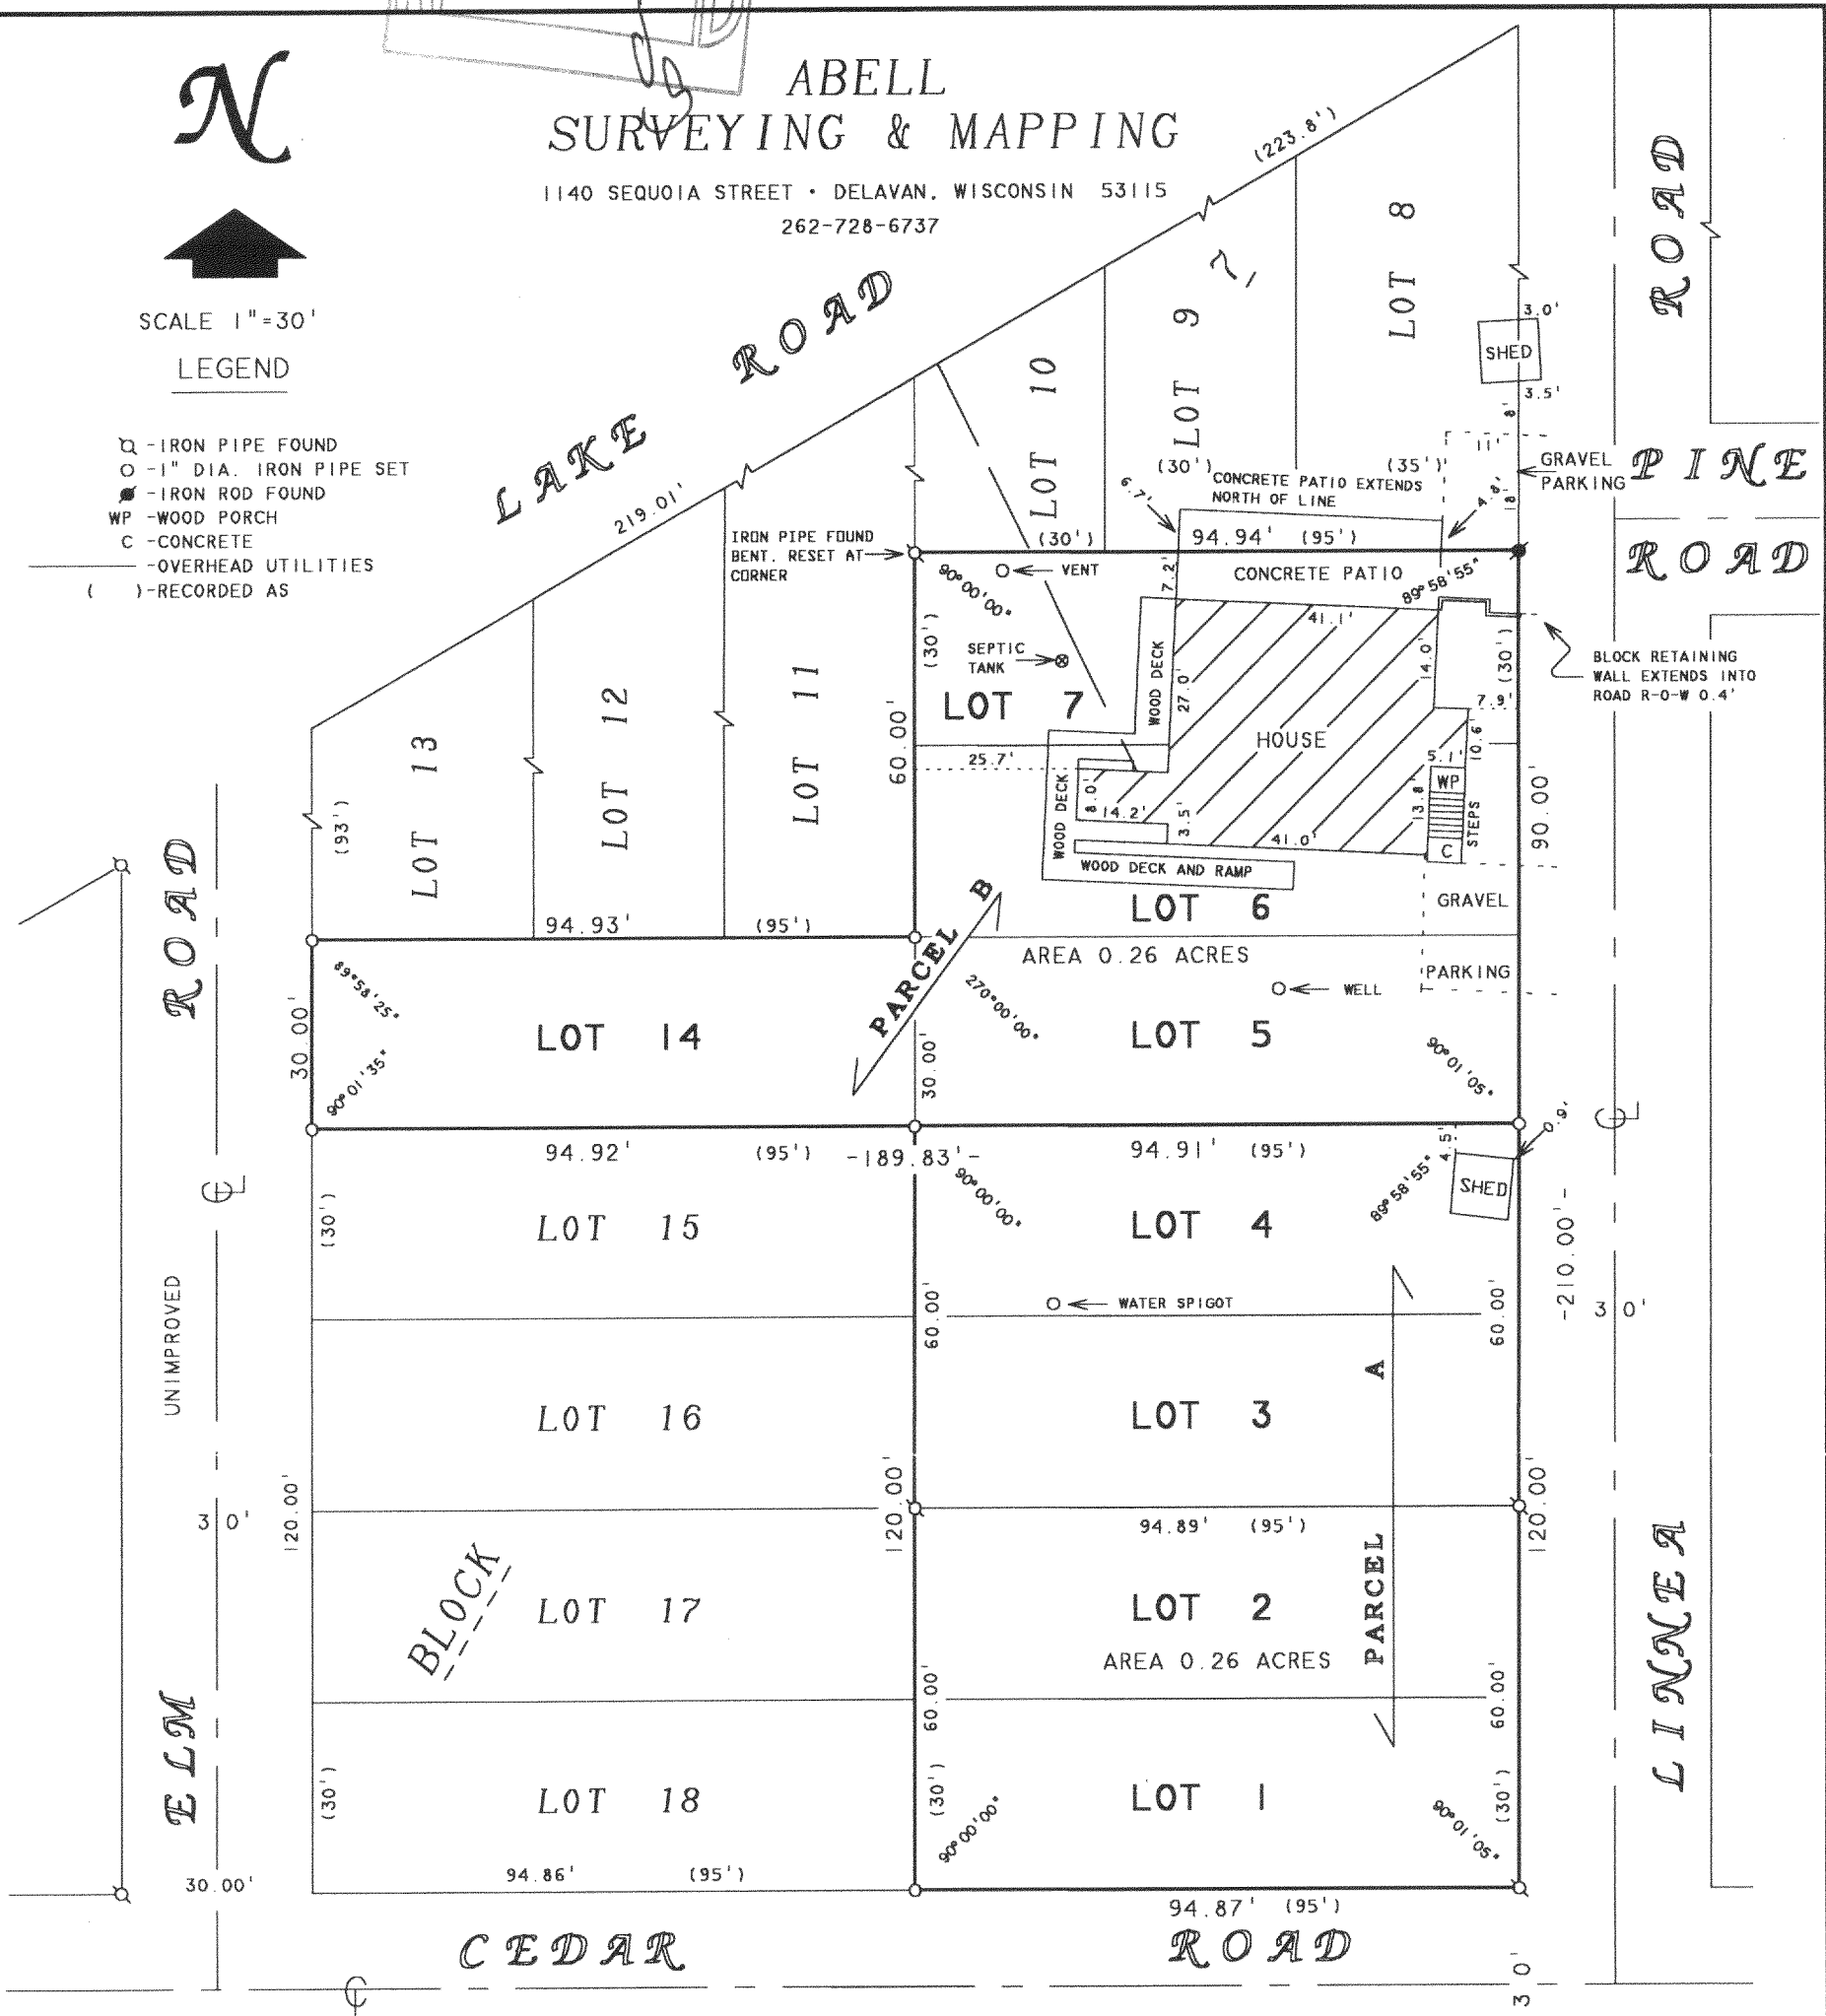

PLAT OF SURVEY OF

- PARCEL A - LOTS 1-4, BLOCK 7, SKANSEN SWEDISH TRIBUNE NEWS SUBDIVISION, LOCATED IN T3N, R15E, WALWORTH COUNTY, WISCONSIN.
- PARCEL B - LOTS 5-7 AND LOT 14, BLOCK 7, SKANSEN SWEDISH TRIBUNE NEWS SUBDIVISION, LOCATED IN T3N, R15E, WALWORTH COUNTY, WISCONSIN.

I HEREBY CERTIFY THAT I HAVE SURVEYED THE ABOVE DESCRIBED PROPERTY AND THAT THE ABOVE MAP IS A TRUE REPRESENTATION THEREOF AND SHOWS THE SIZE AND LOCATION OF THE PROPERTY, ITS EXTERIOR BOUNDARIES, THE LOCATION OF ALL VISIBLE STRUCTURES AND DIMENSIONS OF ALL PRINCIPAL BUILDINGS THEREON, BOUNDARY FENCES, APPARENT EASEMENTS, ROADWAYS AND VISIBLE ENCROACHMENTS, IF ANY, TO THE BEST OF MY KNOWLEDGE AND BELIEF.

THIS SURVEY IS MADE FOR THE USE OF THE PRESENT OWNERS OF THE PROPERTY, AND ALSO THOSE WHO PURCHASE, MORTGAGE, OR GUARANTEE THE TITLE THERETO WITHIN ONE (1) YEAR FROM DATE HEREON.

ORDERED BY: ERA CORNER REALTY
5362 STATE ROAD "11"
ELKHORN, WI 53121

David F. Abell

DAVID F. ABELL
WISCONSIN REGISTERED LAND SURVEYOR, S-1596

March 25, 2002

DATE: JOB NUMBER - 92020A
NOTE: THIS IS NOT A CERTIFIED COPY UNLESS SEALED.

CS-118

CS-119
CS-129

315-747