
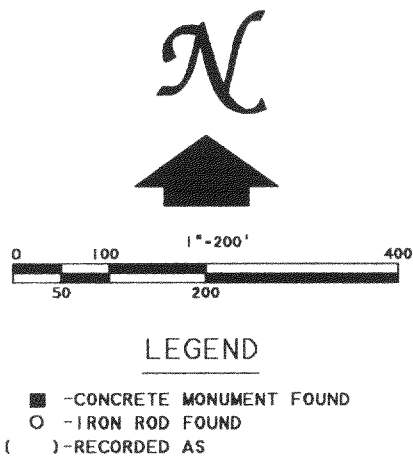


# ABELL SURVEYING & MAPPING

1140 SEQUOIA STREET • DELAVAN, WISCONSIN 53115  
262-728-6737

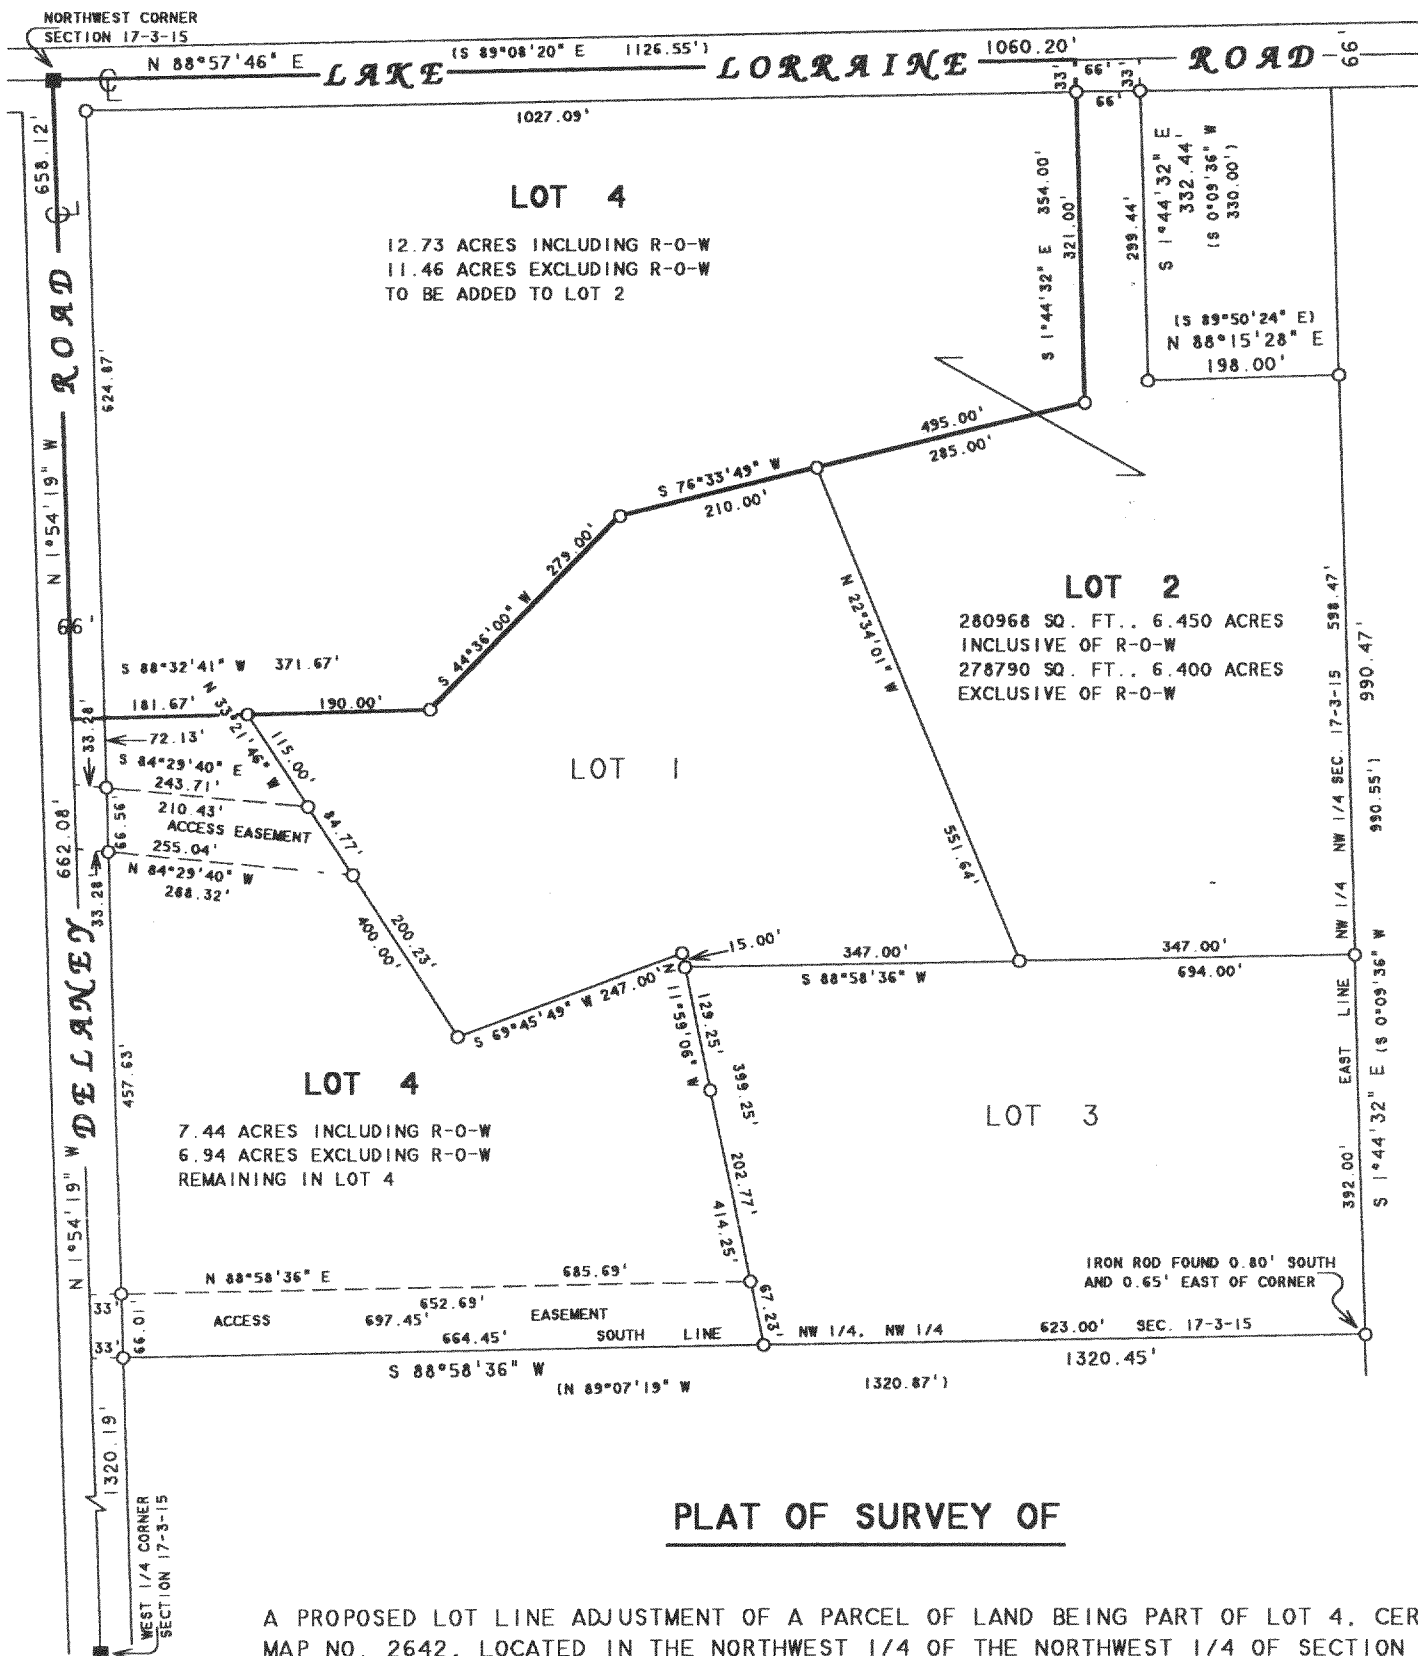

1. DAVID F. ABELL, DO HEREBY CERTIFY THAT I HAVE SURVEYED THE PROPERTY HEREON DESCRIBED ACCORDING TO THE OFFICAL RECORDS AND THAT THE PLAT HEREON IS A CORRECT REPRESENTATION OF THE PROPERTY LINES TO THE BEST OF MY KNOWLEDGE AND BELIEF.

DAVID F. ABELL  
WISCONSIN REGISTERED LAND SURVEYOR, S-1596

August 18, 2005

DATE: August 18, 2005  
JOB NUMBER - 94130G  
NOTE: THIS IS NOT A CERTIFIED COPY UNLESS SEALED.

CA2642-4  
CA2642-2

315-945