
PLAT OF SURVEY

LOCATION:

Canary Road, Sugar Creek, Wisconsin

LEGAL DESCRIPTION: Lots 12, 13, 14 and 15, in Block 70, in **THE FIFTH MAP OF INTERLAKEN**, located in the Northwest 1/4 of Section 14, Town 3 North, Range 16 East, Town of Sugar Creek, Walworth County, Wisconsin

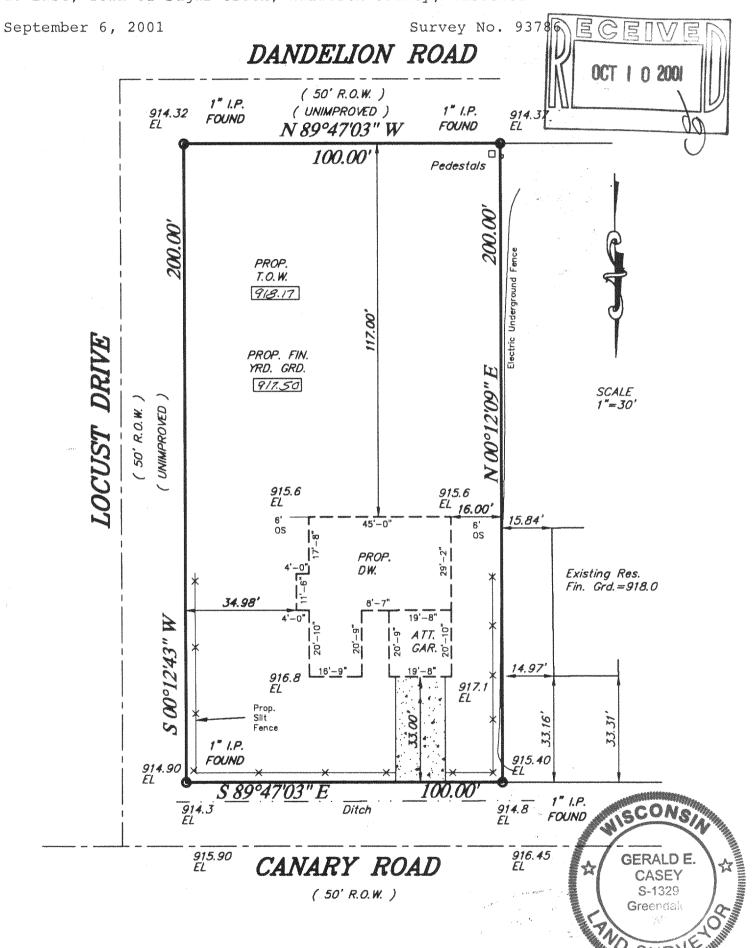

METROPOLITAN SURVEY SERVICE, INC.

REGISTERED LAND SURVEYORS
9415 W. FOREST HOME AVE., SUITE 202, HALES CORNERS, WI 53130
PH. 529-5380 FAX 529-9787

I HERESY CERTIFY THAT I HAVE SURVEYED THE ABOVE DESCRIBED PROPERTY AND TRATIFIE ABOVE MAP IS A TRUE REPRESENTATION THEREOF AND SHOWS THE SIZE AND LOCALISHEST HE PROPERTY. ITS EXTERIOR BOUNDARIES, THE LOCATION OF ALL VISIBLE STRUCTURES AND DIMENSIONS OF ALL PRINCIPAL BUILDINGS THEREON, BOUNDARY FENCES, APPARENT EASEMENTS AND ROADWAYS AND VISIBLE ENCROACHMENTS, IF ANY.

THIS SURVEY IS MADE FOR THE EXCLUSIVE USE OF THE PRESENT OWNERS OF THE PROPERTY, AND ALSO THOSE WHO PURCHASE, MORTGAGE, OR GUARANTEE THE TITLE THERETO WITHIN ONE (1) YEAR FROM DATE HEREOF.

Proposed finished yard, 1st floor or top of foundation grade shown on this drawing is a suggested grade and should be verified by the owner and/or the builder



Gerald E. Casey
Registered Land Surveyor \$-1329

GI-629

316-1320