

PLAT OF SURVEY



Engineers • Land Surveyors • Environmental Scientists
801 MAIN STREET MUKWONAGO, WISCONSIN 53149 (262)363-2004


FOR: TODD Mc CORMICK

DATE: 5/30/02

DESCRIPTION: LOTS 18 THROUGH 22 OF BLOCK 9 OF INTERLAKEN SUBDIVISION
LOCATED IN THE TOWN OF SUGAR CREEK, WALWORTH COUNTY, WISCONSIN.

LEGEND

1"IP • 1/2"R FOUND IRON PIPE OR REBAR
— EOP — EDGE OF PAVEMENT

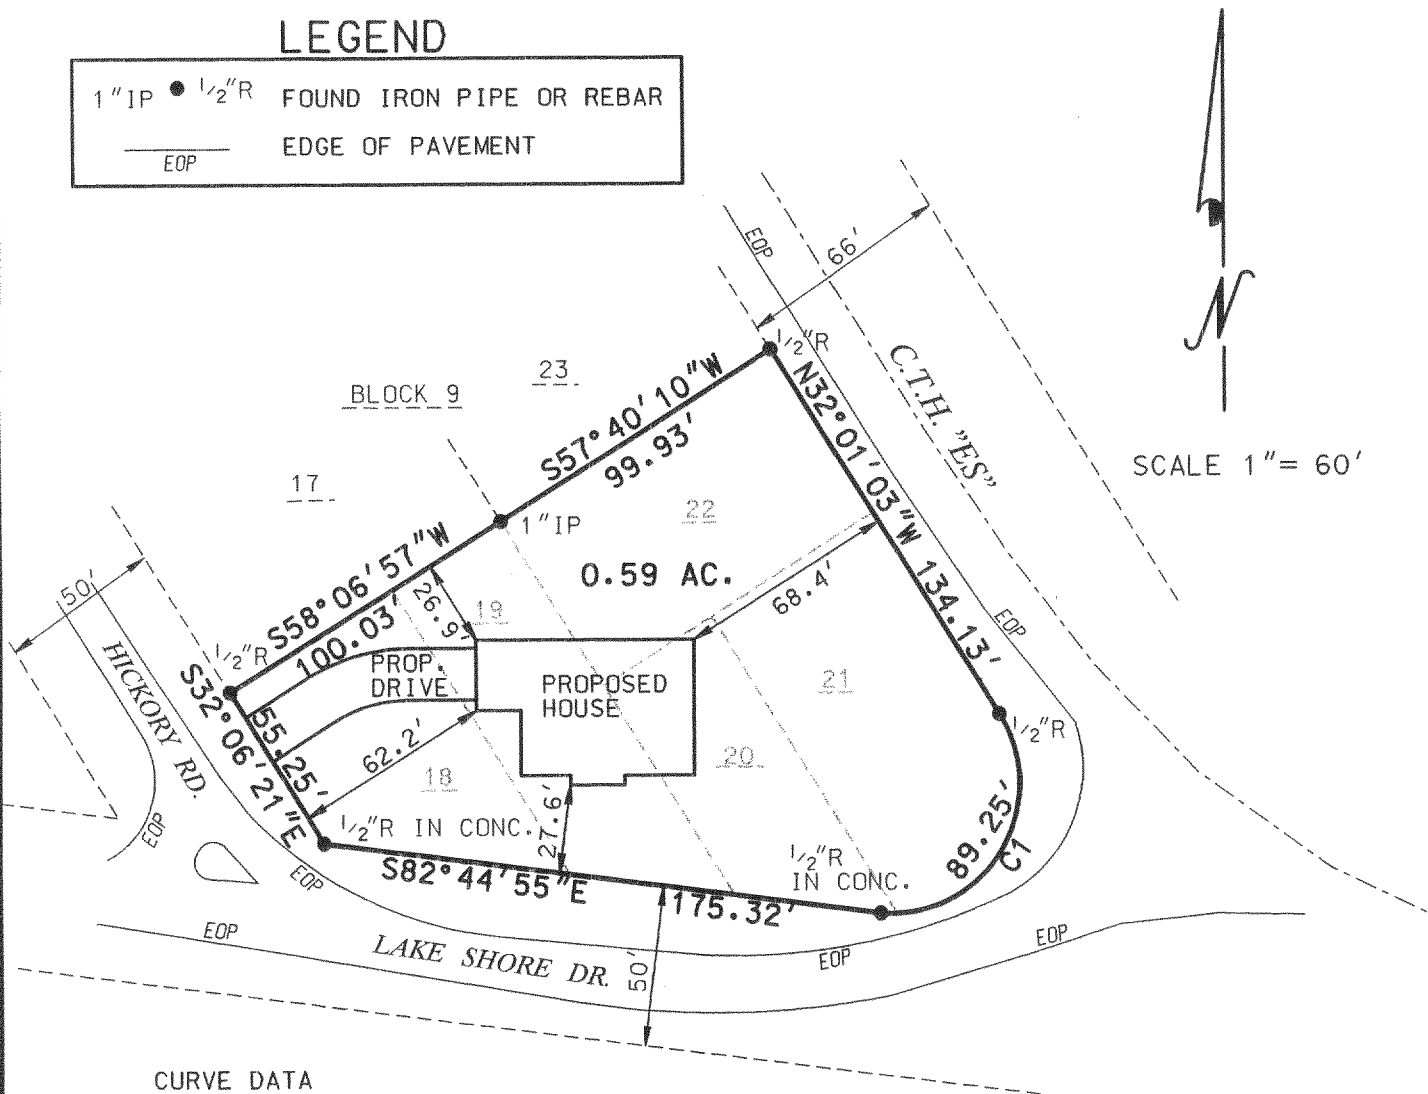

CURVE DATA

ARC	89.25'
DELTA	127°50'52"
RADIUS	40.00'
CHORD	71.86'
BEARING	N31°10'43"E

THE ABOVE MAP IS A TRUE REPRESENTATION THEREOF AND SHOWS THE SIZE AND LOCATION OF ALL THE PROPERTY, EXTERIOR BOUNDARIES, THE LOCATION OF ALL VISIBLE BOUNDARY FENCES, APPARENT EASEMENTS, ROADWAYS AND VISIBLE ENCROACHMENTS, IF ANY.

THIS SURVEY IS MADE FOR THE USE OF THE PRESENT OWNERS OF THE PROPERTY, AND ALSO THOSE WHO PURCHASE, MORTGAGE OR GUARANTEE TITLE THERETO WITHIN ONE (1) YEAR FROM DATE HERETO.

BRADFORD L. SPENCER, R.L.S. 2069
RSV#02189

THIS IS ORIGINAL
PRINT ONLY IF
SEAL IS IMPRINTED
IN RED

