


PLAT OF SURVEY

RSV
ENGINEERING, INC.

Engineers • Land Surveyors • Environmental Scientists
801 MAIN STREET MUKWONAGO, WISCONSIN 53149 (262)363-2004

DATE: 7-9-02

FOR: JOHN REIFF

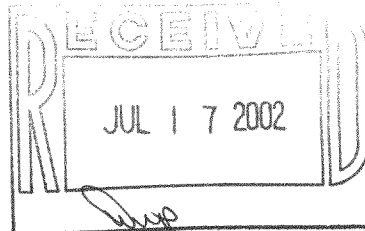


DESCRIPTION:

UNIT 31 OF LAUDERDALE LAKE ESTATES,
A CONDOMINIUM, IN THE NW¹/₄ AND SW¹/₄ OF
THE SE¹/₄ OF SECTION 1 AND THE NW¹/₄
OF THE NE¹/₄ OF SECTION 12
TOWN 3 NORTH, RANGE 16 EAST,
TOWN OF SUGAR CREEK, WALWORTH
COUNTY, WISCONSIN.

LEGEND

- 1" IRON PIPE FOUND
- ✿ 12" TREE
- ~~~~ TREE LINE
- ⊕ SOIL BORING
- ⊙ GRAVEL

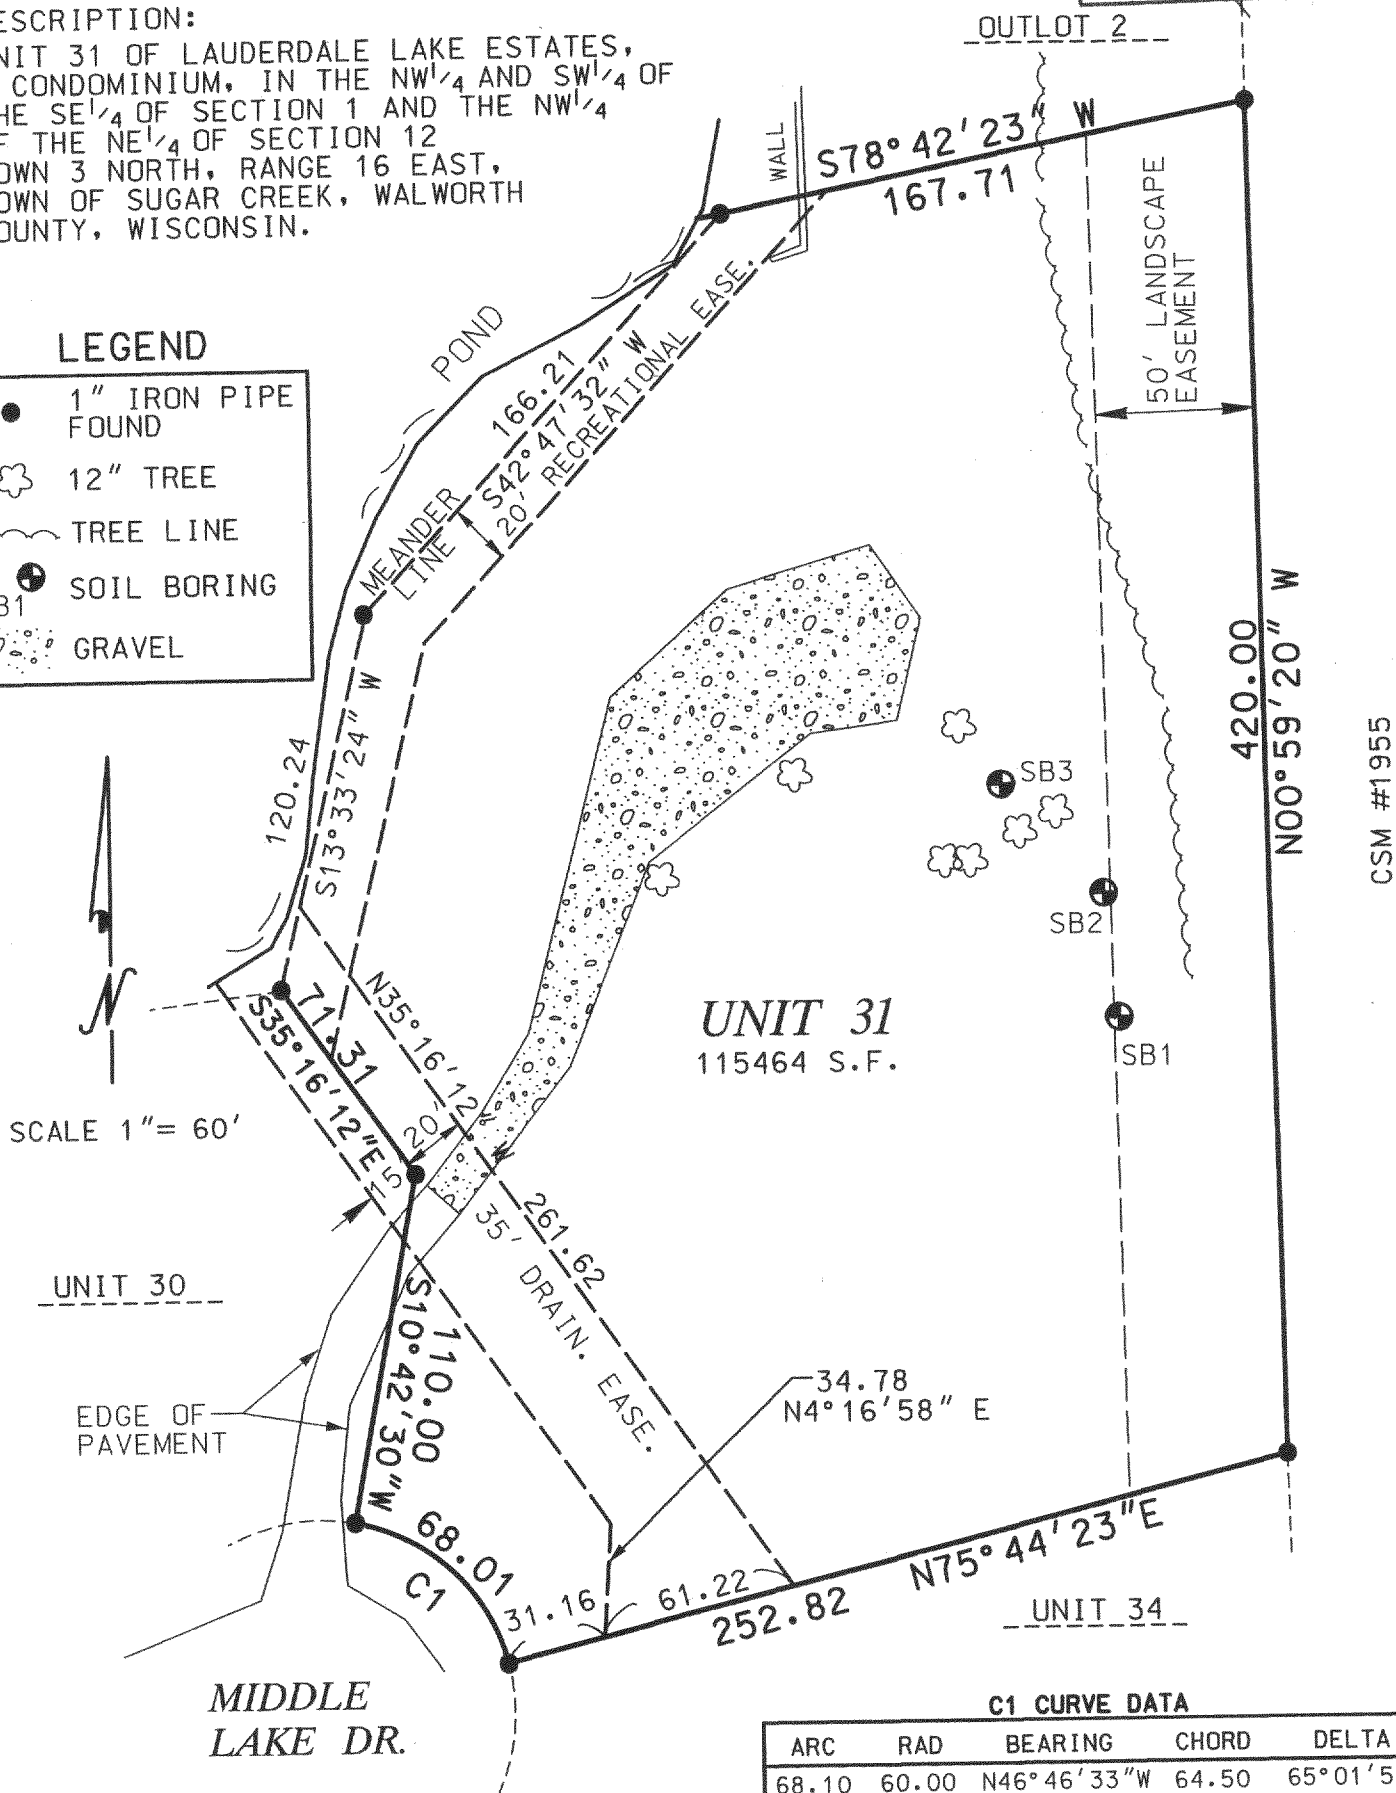


ARC	RAD	BEARING	CHORD	DELTA
68.10	60.00	N46°46'33"W	64.50	65°01'53"

THE ABOVE MAP IS A TRUE REPRESENTATION THEREOF AND
SHOWS THE SIZE AND LOCATION OF ALL THE PROPERTY,
EXTERIOR BOUNDARIES, THE LOCATION OF ALL VISIBLE
BOUNDARY FENCES, APPARENT EASEMENTS, ROADWAYS
AND VISIBLE ENCROACHMENTS, IF ANY.

THIS SURVEY IS MADE FOR THE USE OF THE PRESENT
OWNERS OF THE PROPERTY, AND ALSO THOSE WHO
PURCHASE, MORTGAGE OR GUARANTEE TITLE THERETO
WITHIN ONE (1) YEAR FROM DATE HERETO.

BRADFORD L. SPENCER, R.L.S. 2069
RSV# 02229

THIS IS ORIGINAL
PRINT ONLY IF
SEAL IS IMPRINTED
IN RED

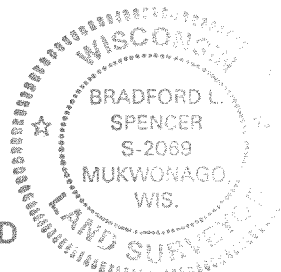

316-1374