

PLAT OF SURVEY



ENGINEERING, INC.
Engineers - Land Surveyors - Environmental Scientists
801 MAIN STREET MUKWONAGO, WISCONSIN 53149 (262)363-2004


FOR: G & S BUILDERS

DATE: 5/31/02

DESCRIPTION: LOTS 7, 8 AND 9 BLOCK 1 OF NORTH LAKE EVERGREEN PARK
SUBDIVISION: A SUBDIVISION LOCATED IN THE SOUTHEAST $\frac{1}{4}$ OF
SECTION 5, TOWNSHIP 3 NORTH, RANGE 166 EAST, TOWN OF
SUGAR CREEK, WALWORTH COUNTY, WISCONSIN

LEGEND

●	1" IRON PIPE FOUND
■	TOP OF SET HUB AT 10' OFFSET
$\frac{100.52}{\text{HUB}}$ $\frac{98.91}{*}$	EXISTING GROUND ELEVATION

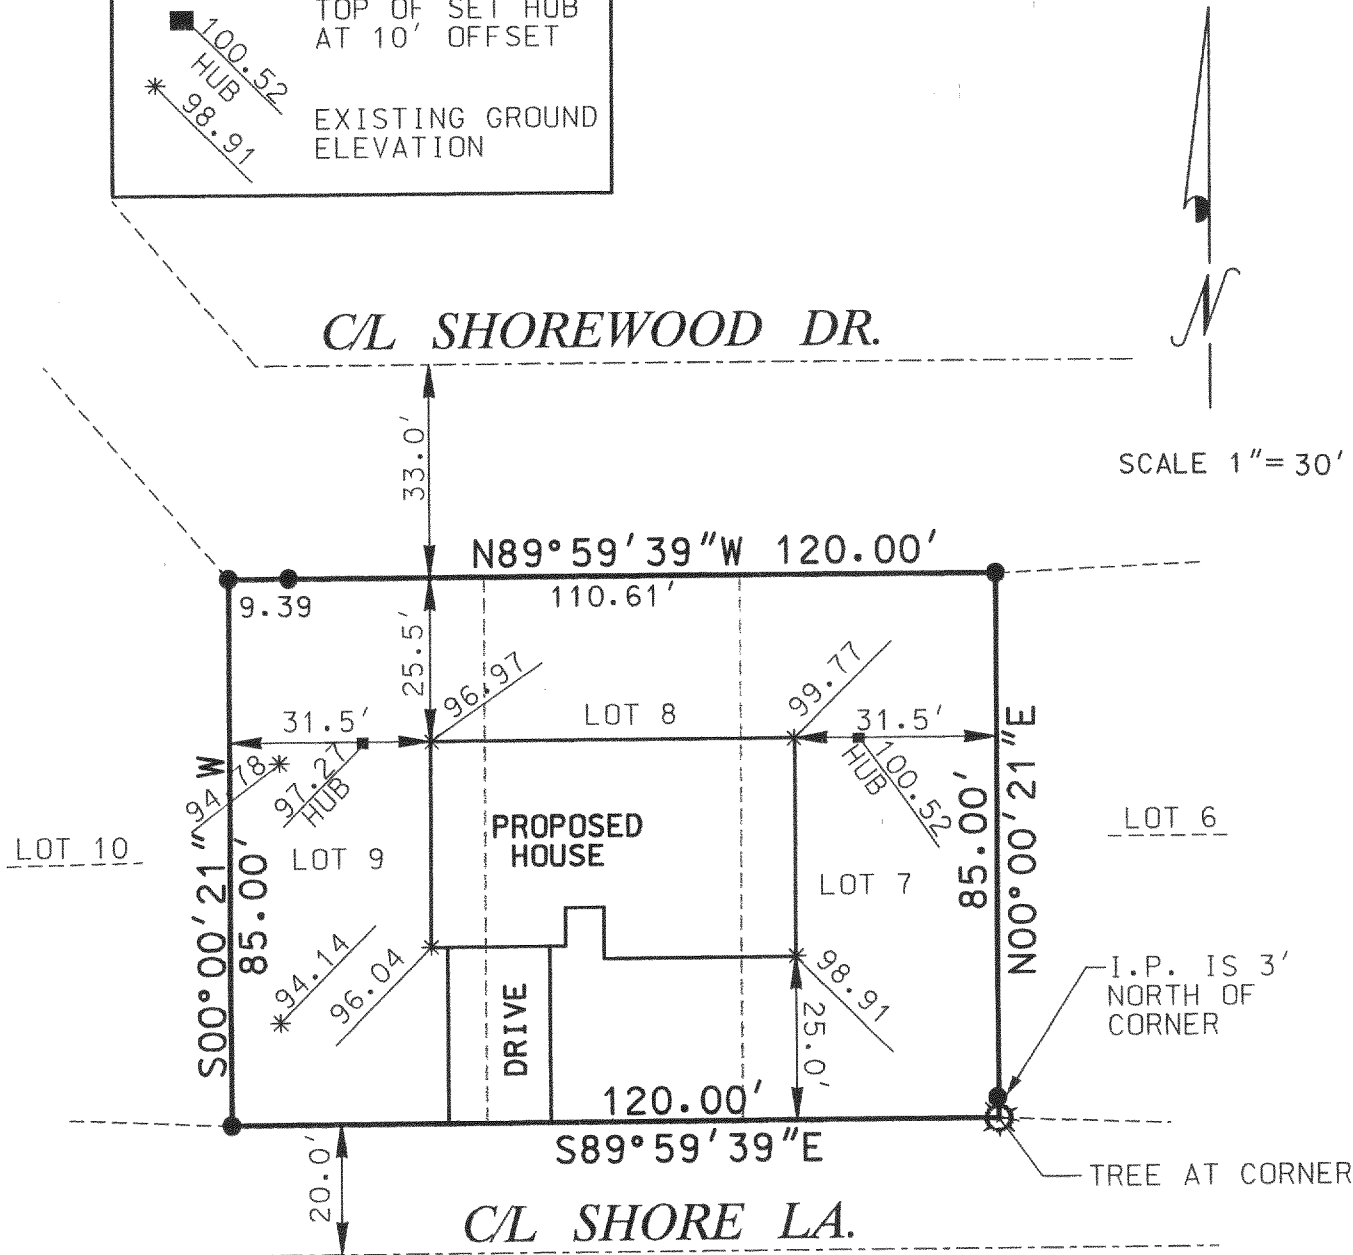


JUL 17 2002

THE ABOVE MAP IS A TRUE REPRESENTATION THEREOF AND
SHOWS THE SIZE AND LOCATION OF ALL THE PROPERTY,
EXTERIOR BOUNDARIES, THE LOCATION OF ALL VISIBLE
BOUNDARY FENCES, APPARENT EASEMENTS, ROADWAYS
AND VISIBLE ENCROACHMENTS, IF ANY.

THIS SURVEY IS MADE FOR THE USE OF THE PRESENT
OWNERS OF THE PROPERTY, AND ALSO THOSE WHO
PURCHASE, MORTGAGE OR GUARANTEE TITLE THEREIN
WITHIN ONE (1) YEAR FROM DATE HERETO.

THIS IS ORIGINAL
PRINT ONLY IF
SEAL IS IMPRINTED
IN RED

BRADFORD L. SPENCER, R.L.S. 2069
RSV#02187

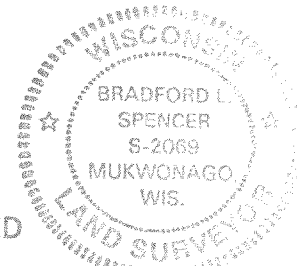

316-1376