


Plat of Survey

of



Lots 1, 2, 3, 4, 17 & 18 of Block 6 of North Lake Shore Woods,

a subdivision located in the Northeast 1/4 of Section 5, Town 3 North, Range 16 East, Town of Sugar Creek, Walworth County, Wisconsin.

Surveyed for: **Joe Conboy**
W6598 North Lake Shore Drive
Elkhorn, Wisconsin. 53121

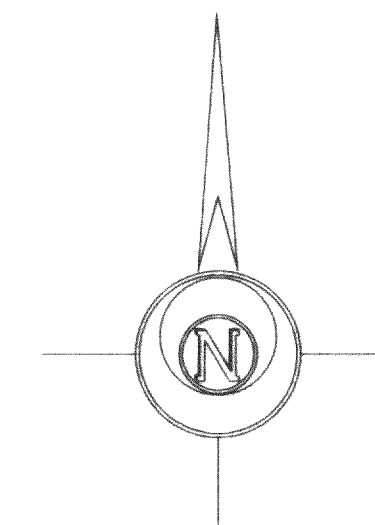

Note: The proposed garage is shown as instructed by the owner. All setbacks must be approved by the building inspector PRIOR to construction.

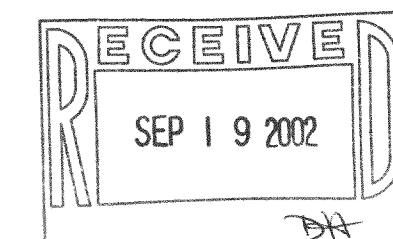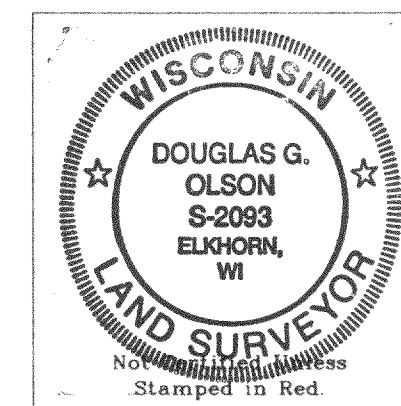


- Notes: 1) This survey plat is not certified unless signed and sealed in red ink.
2) This survey is subject to Wisconsin lien laws. This Plat of Survey is the notice of intent to file lien. Lien waiver required.

Copyright © 2001 by Jensen & Olson Land Surveying, LLC.


All rights reserved. No part of this survey plat may be reproduced or transmitted in any form by any means - graphic, electronic, or mechanical, including photocopying, tracing, or information storage and retrieval systems - without permission in writing from Douglas G. Olson, Jensen & Olson Land Surveying, LLC.

I, Douglas G. Olson, Wisconsin Registered Land Surveyor, do hereby certify that this survey was performed by me or under my direction in full compliance with the owner's/agent's instructions and Chapter A-E 7 of the Wisconsin Administrative Code "Minimum Standards for Property Surveys"; and that this map is an accurate representation thereof to the best of my knowledge and belief.

Douglas G. Olson
Wisconsin Registered Land Surveyor - 2093

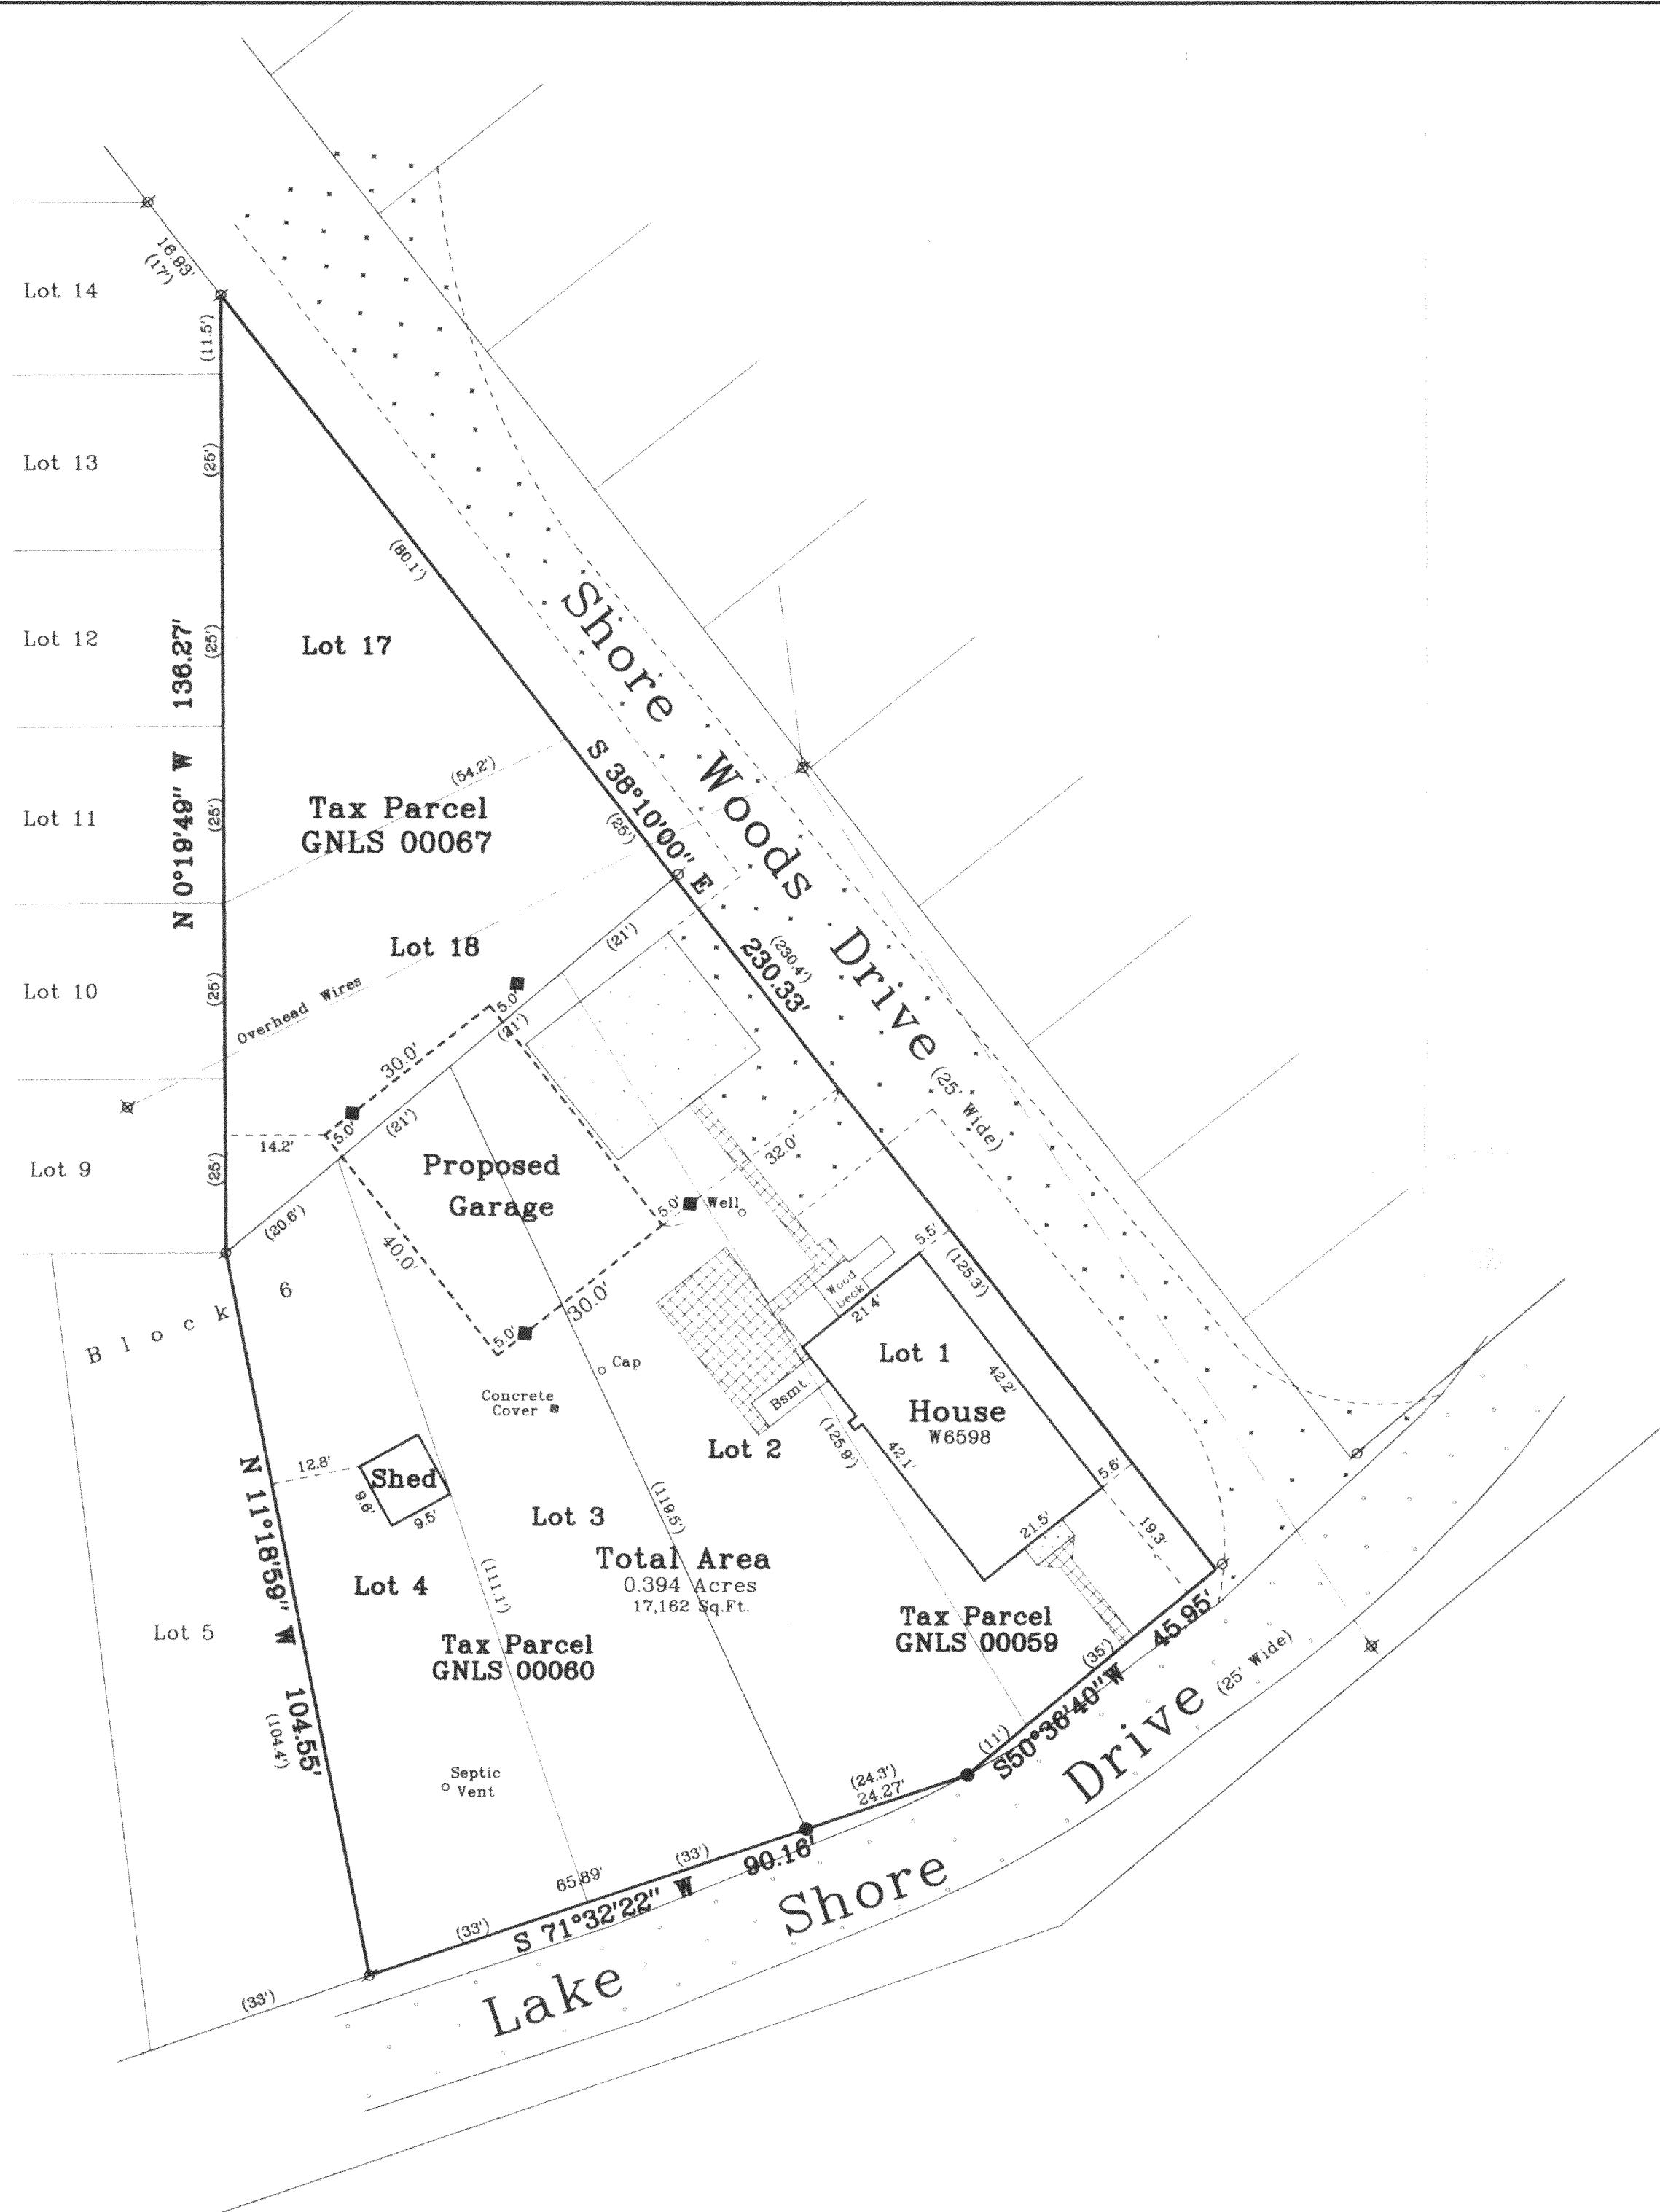

Survey Date: May 10, 2001.
Revisions:

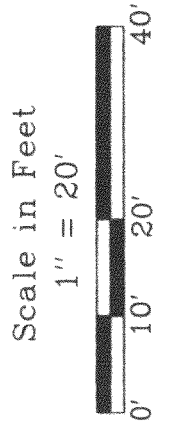

Jensen & Olson Land Surveying, LLC
45 South Wisconsin Street P.O. Box 322
Elkhorn, Wisconsin 53121
Telephone (262) 723-3434
Facsimile (262) 723-8044

Legend
Found Iron Pipe
Found Iron Stake
Set Wood Stake
Recorded Information
Utility Pole
Concrete Surface
Asphalt Surface
Gravel Surf
Block Patio

Sheet 1 of 1 Sheets
Job Reference Number
2001.048

2001.048