


50' WIDE
BAYWOOD DRIVE
EDGE OF PAVEMENT

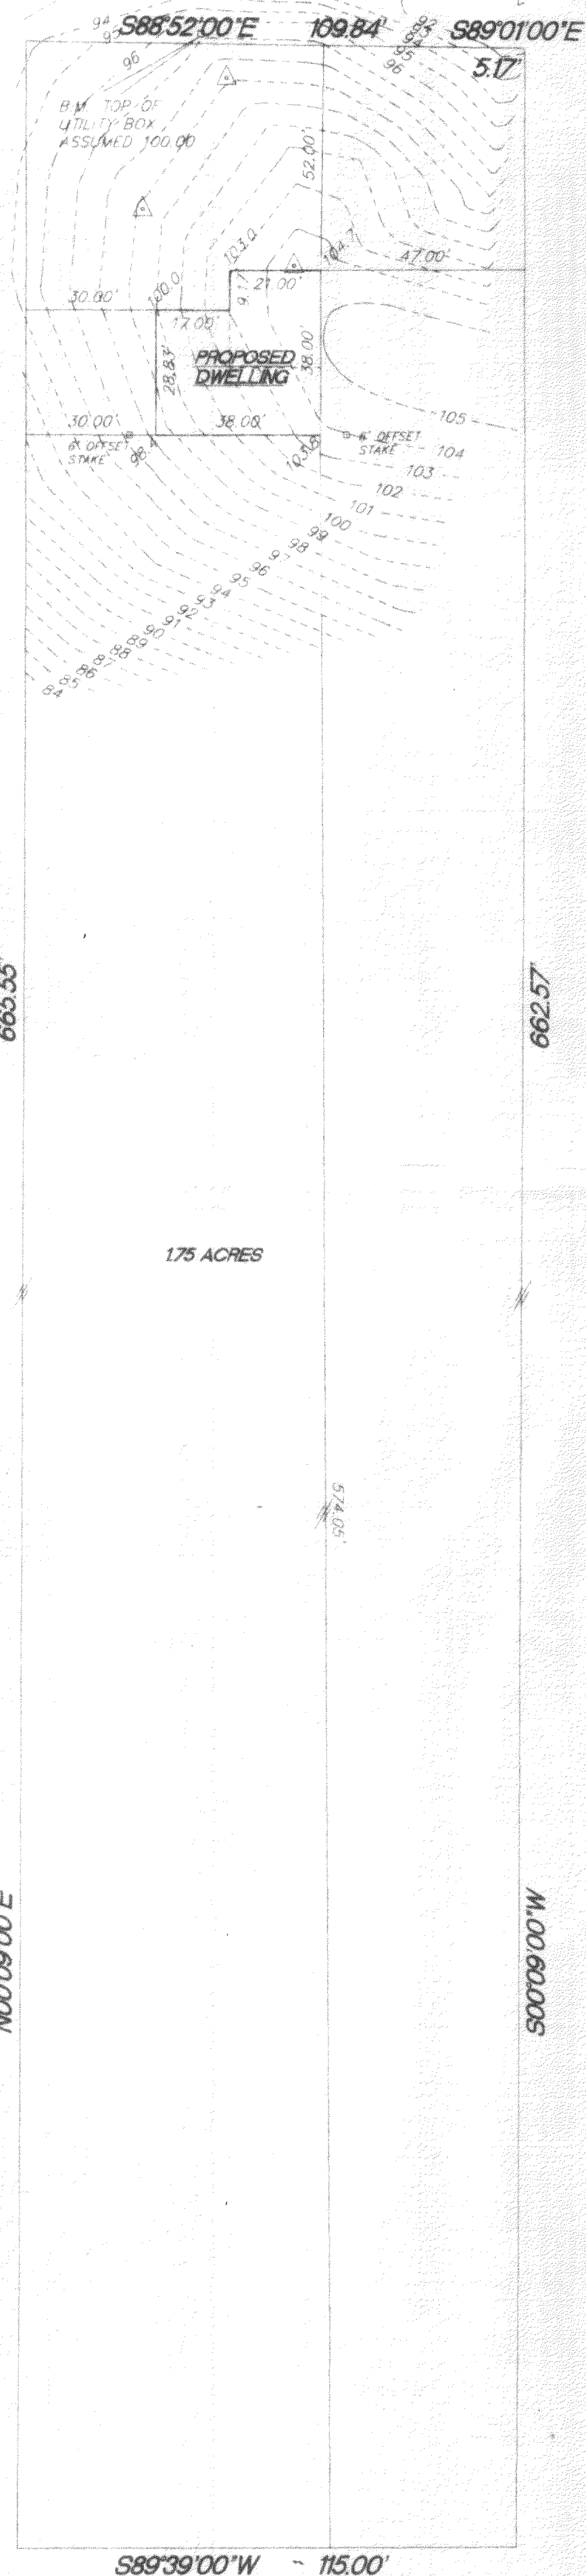

PLAT OF SURVEY

LOT 9, BAYWOOD PARK, LOCATED IN THE SOUTHEAST 1/4 AND SOUTHWEST 1/4 OF SECTION 35, TOWN 4 NORTH, RANGE 16 EAST, TOWN OF LA GRANGE AND THE NORTHEAST 1/4 OF SECTION 2, TOWN 3 NORTH, RANGE 16 EAST, TOWN OF SUGAR CREEK, ALL IN WALWORTH COUNTY, WISCONSIN.

SURVEYED FOR: HARVEST HILL REAL ESTATE INC.



SUGGESTED YARD GRADE TO BE DETERMINED BY OWNER OR OTHERS

MONUMENTATION WAS WAIVED BY CLIENT IN ACCORDANCE WITH A-E 7.01(2) OF THE WISCONSIN ADMINISTRATIVE CODE.

SCALE 1"=30'

SOIL BORINGS

EXISTING SPOT ELEV.

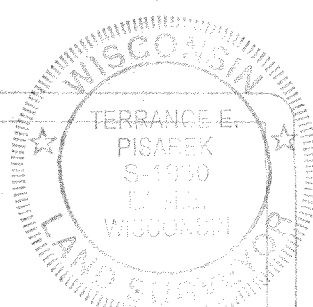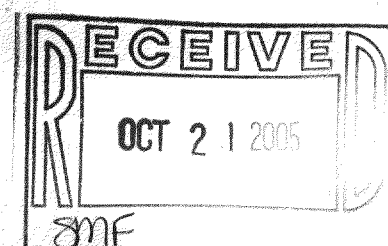

Kettle Moraine Surveying Inc.
P.O. Box 357
Eagle WI. 53119
(262)594-3484

"I hereby certify that I have surveyed the above property and that the above map is a true representation thereof and shows the size and location of the property exterior boundaries, the location of all visible structures and dimensions of all principal buildings thereon, boundary fences, apparent easements, roadways and encroachments if any."
"This survey is made for the use of the present owners of the property, and also those who purchase, mortgage or guarantee the title thereto within one year from date hereof."

THIS IS NOT AN ORIGINAL SURVEY UNLESS THE SEAL IS RED.

9/9/05 DATE
JEP FIELD WORK BY
JEP DRAWN BY
05157 JOB NUMBER

GBEP-9
HBP-9

316-1792