


NOTE: SUGGESTED YARD GRADE  
MUST BE APPROVED BY THE  
OWNER AND MUNICIPALITY.

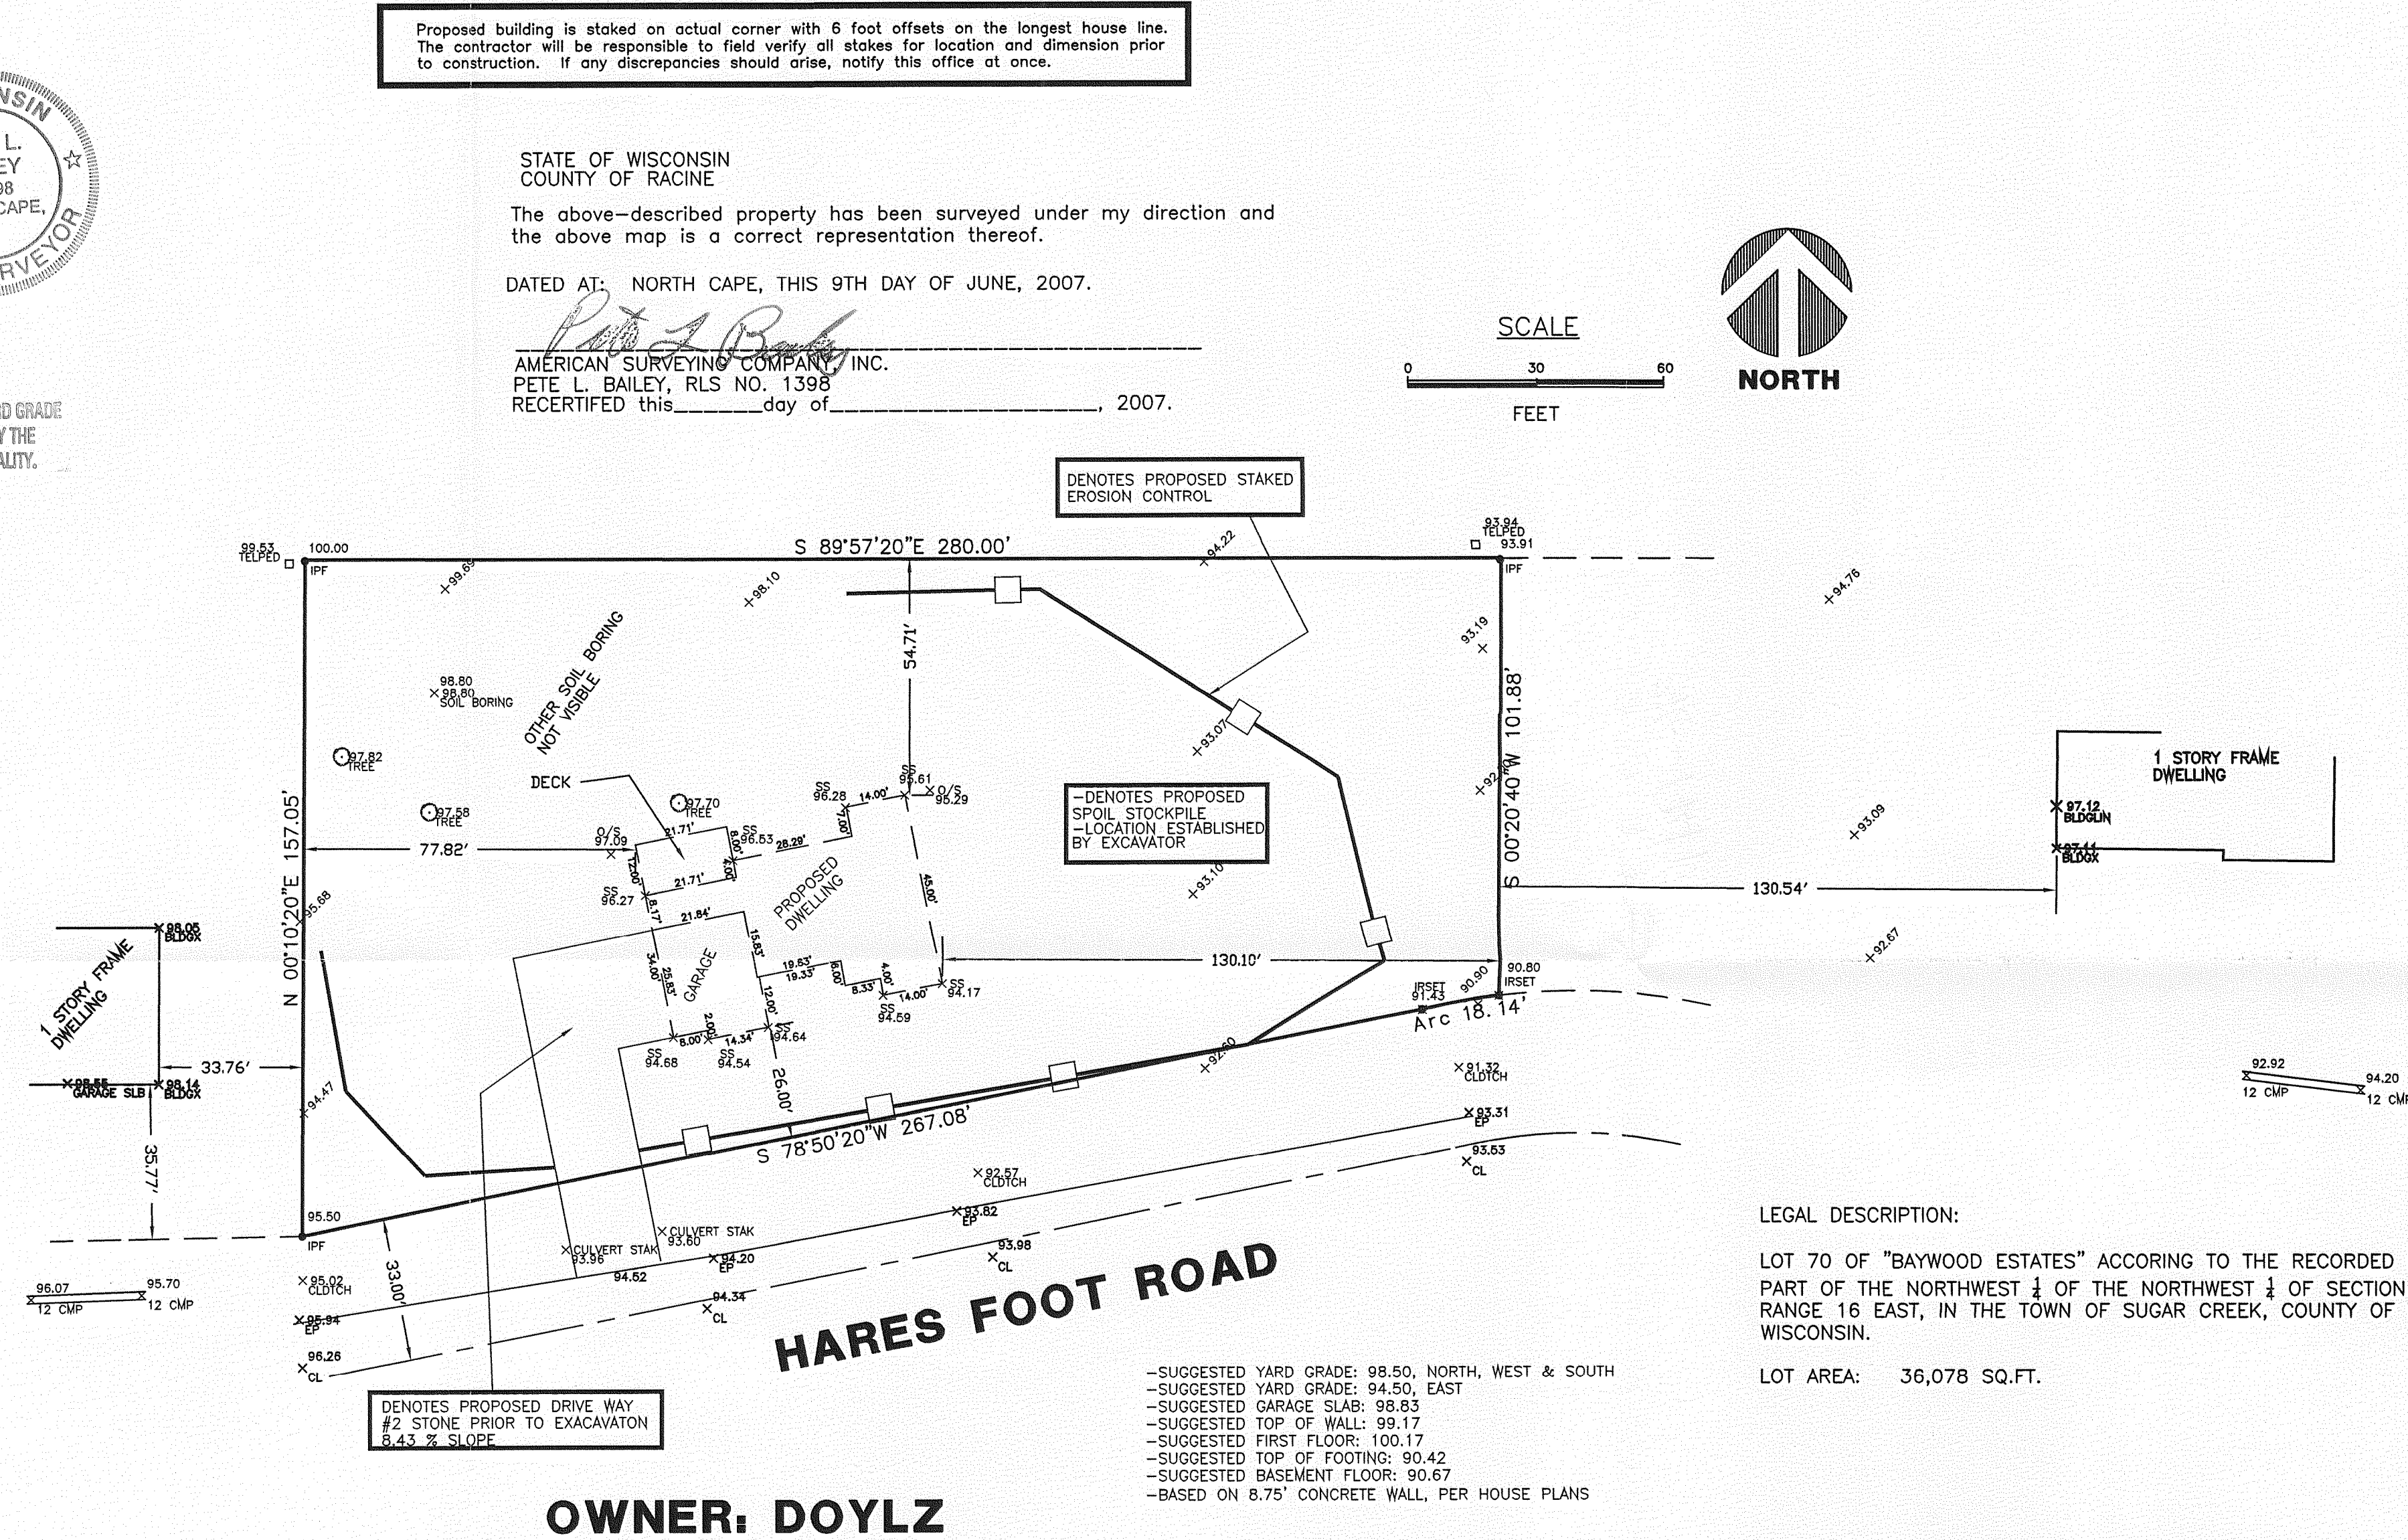

| DRAWN BY:   | PLB        | REVISIONS: | DATE  |
|-------------|------------|------------|-------|
| CHECKED BY: | PLB        |            |       |
| PLOT SCALE: | 1 = 30     |            |       |
| DATE:       | 06/09/2007 |            |       |
| JOB NO.:    | 2007115    |            |       |
| DWG. FILE:  | JN207175   | CLIENT NO. | 00078 |

TOWN OF SUGAR CREEK

PROJECT:  
**PLAT OF SURVEY/STAKE OUT SURVEY**  
PREPARED FOR: NORM KEEKER AND SONS

Sheet  
**1**  
of  
**1**