

PLAT OF SURVEY

DATE: 3/12/2010
FOR: SCOTT AND CINDY McCRACKEN


LEGAL DESCRIPTION:
LOT 8 OF BLUESTEM MEADOWS BEING PART OF THE SW 1/4 OF THE NE 1/4 AND PART OF THE NE 1/4 AND SE 1/4 OF THE NW 1/4, PART OF THE NW 1/4 OF THE SE 1/4 AND PART OF THE NE 1/4 OF THE SW 1/4 OF SECTION 13, TOWN 3 NORTH, RANGE 16 EAST, TOWN OF SUGAR CREEK, WALWORTH COUNTY, WISCONSIN.

LEGEND:

(110.00')	RECORDED DISTANCE
236.99'	MEASURED DISTANCE
●	1" FOUND IRON PIPE, UNLESS NOTED
⊕	FOUND 2" IRON PIPE
SB 8-2	SOIL BORING
C16	CURVE (SEE TABLE)
	WETLANDS
W34	LINE (SEE TABLE)
	TREELINE
	UTILITY PEDESTAL
	PROPOSED WELL

LINE TABLE

NO.	BEARING	DISTANCE
L25	N41°40'23"E	172.29'
L26	N46°37'46"E	111.41'
L27	N89°31'04"W	436.51'
L28	N31°50'32"E	78.53'
L29	N51°31'16"E	68.74'
L30	N84°13'59"E	65.88'
L31	N22°33'20"E	144.48'
L32	N44°12'00"W	125.59'
L33	S17°43'36"W	286.46'

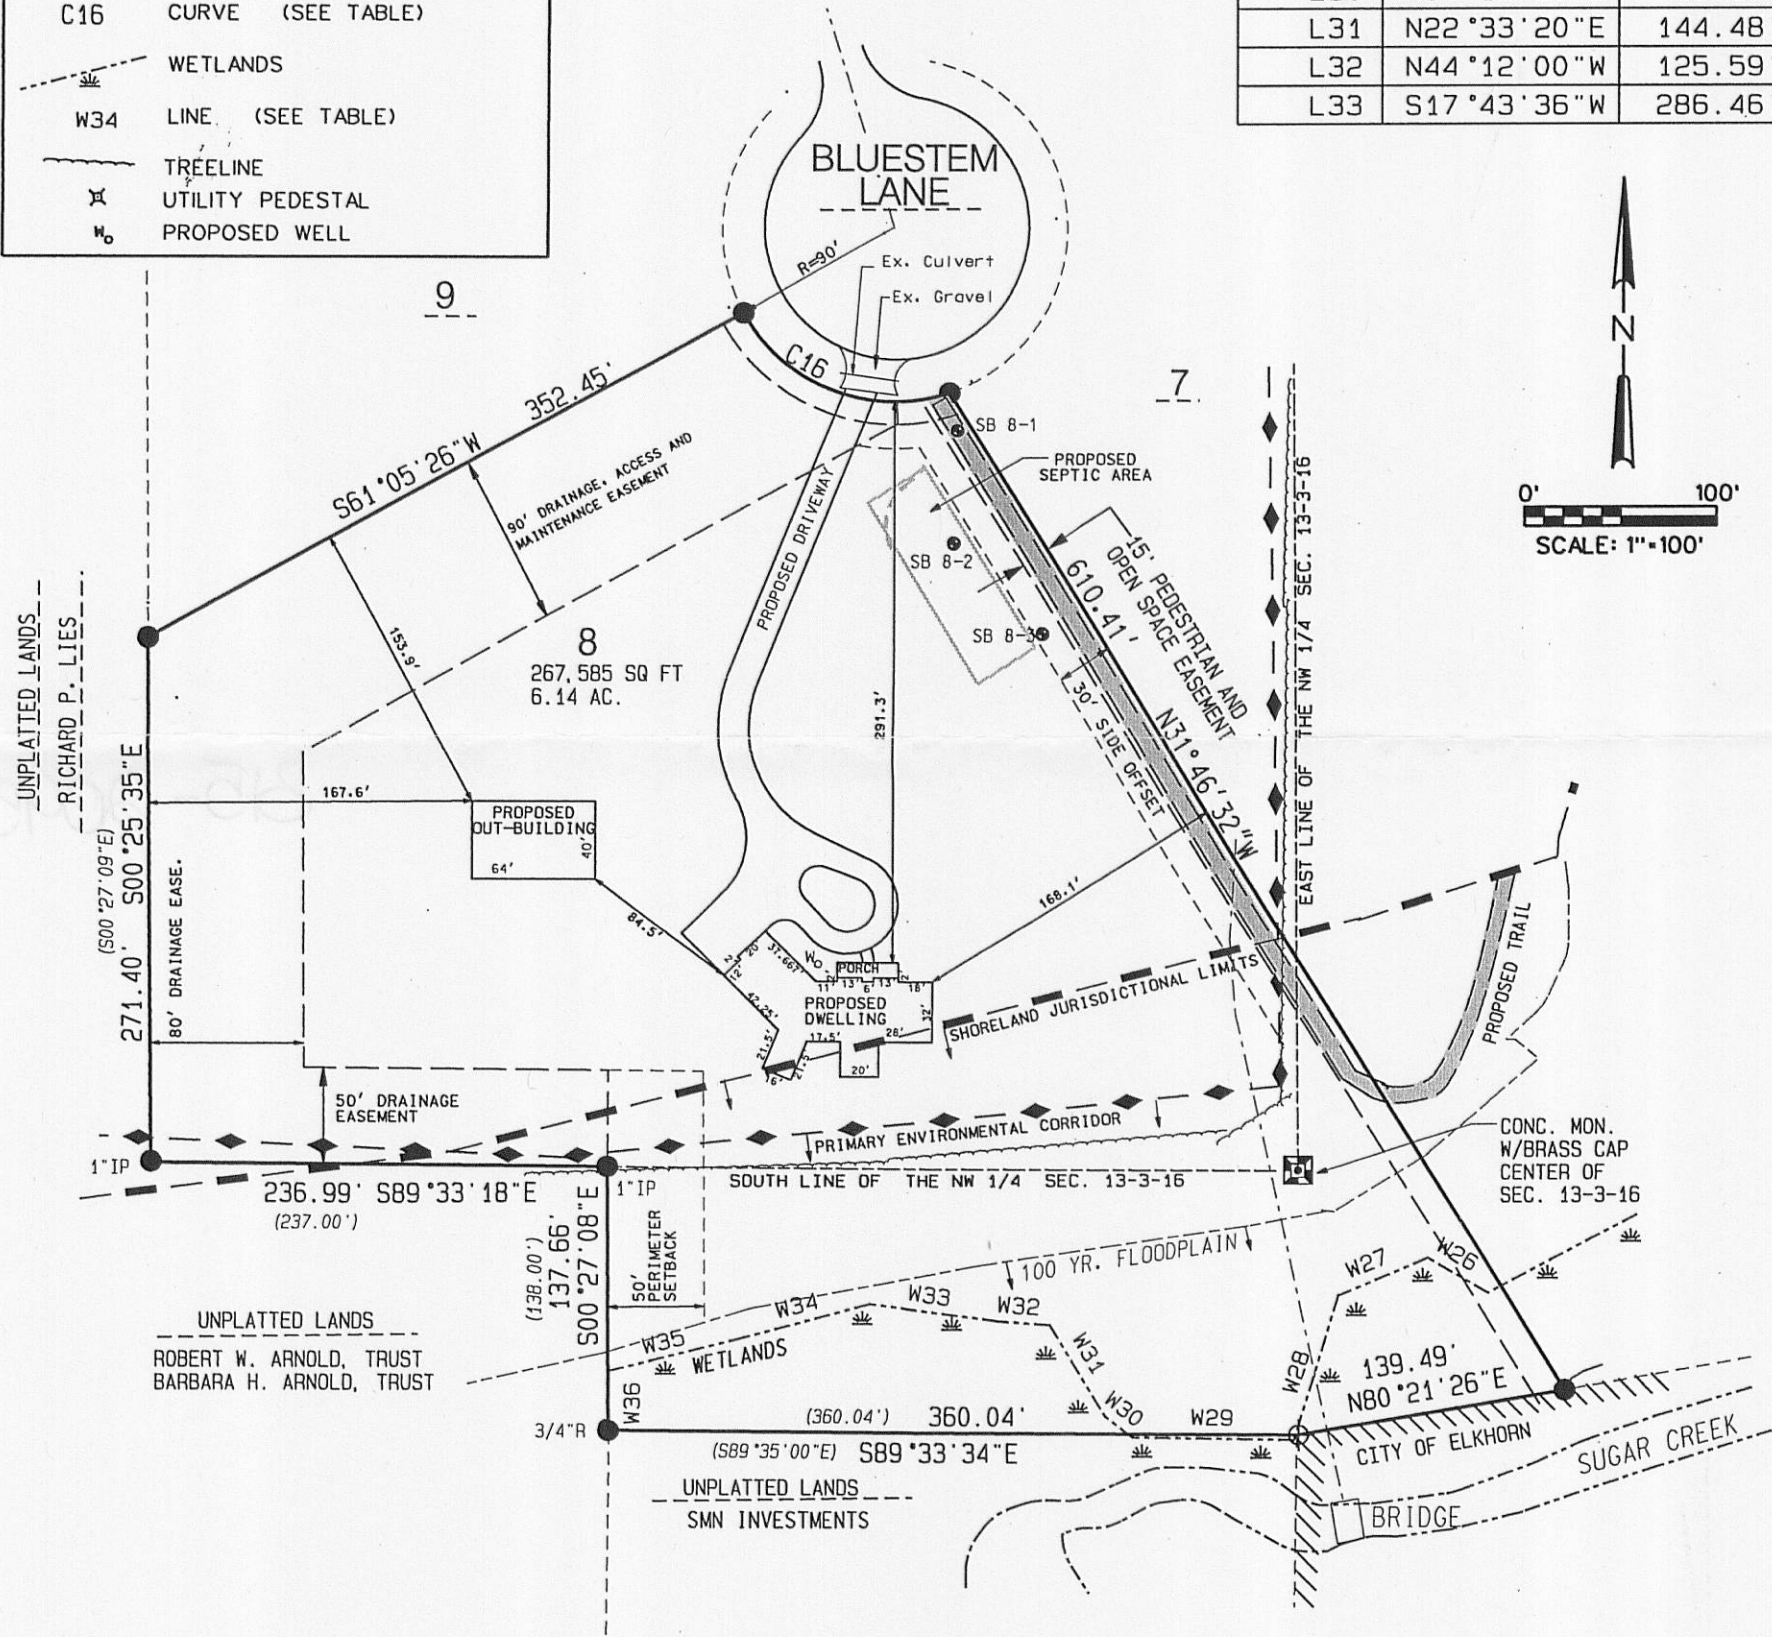

CURVE TABLE

NO.	DELTA	RADIUS	ARC	CHD. BRG.	CHD. L
C16	79°49'17"	90.00'	125.38'	N68°48'17"W	115.49'

SURVEY DATE: 03/12/2010
SURVEY MADE FOR:
SCOTT & CINDY
McCRACKEN

RSV
ENGINEERING, INC.
W232 S7530 BIG BEND DRIVE
BIG BEND, WI 53103
(262) 662-4292

THIS SURVEY IS MADE FOR THE USE OF THE PRESENT OWNERS OF THE PROPERTY, AND ALSO THOSE WHO PURCHASE, MORTGAGE OR GUARANTEE TITLE TO WITHIN ONE (1) YEAR FROM DATE HERETO.

I, MICHAEL A. GREESON R.L.S. *2770, HEREBY CERTIFY THAT THIS SURVEY WAS MADE IN ACCORDANCE WITH THE MINIMUM STANDARDS FOR PROPERTY SURVEYS (CHAPTER A-E 7) FOR THE STATE OF WISCONSIN AND HAS BEEN PREPARED UNDER MY DIRECTION AND CONTROL AND IS CORRECT TO THE BEST OF MY KNOWLEDGE AND BELIEF.

