


PLAT OF SURVEY


OF

LOTS 22, 23, 24 AND 25, BLOCK 20, SECOND
MAP OF INTERLAKEN LOCATED IN THE
SOUTHEAST 1/4 OF SECTION 11, T3N, R16E,
WALWORTH COUNTY WISCONSIN.

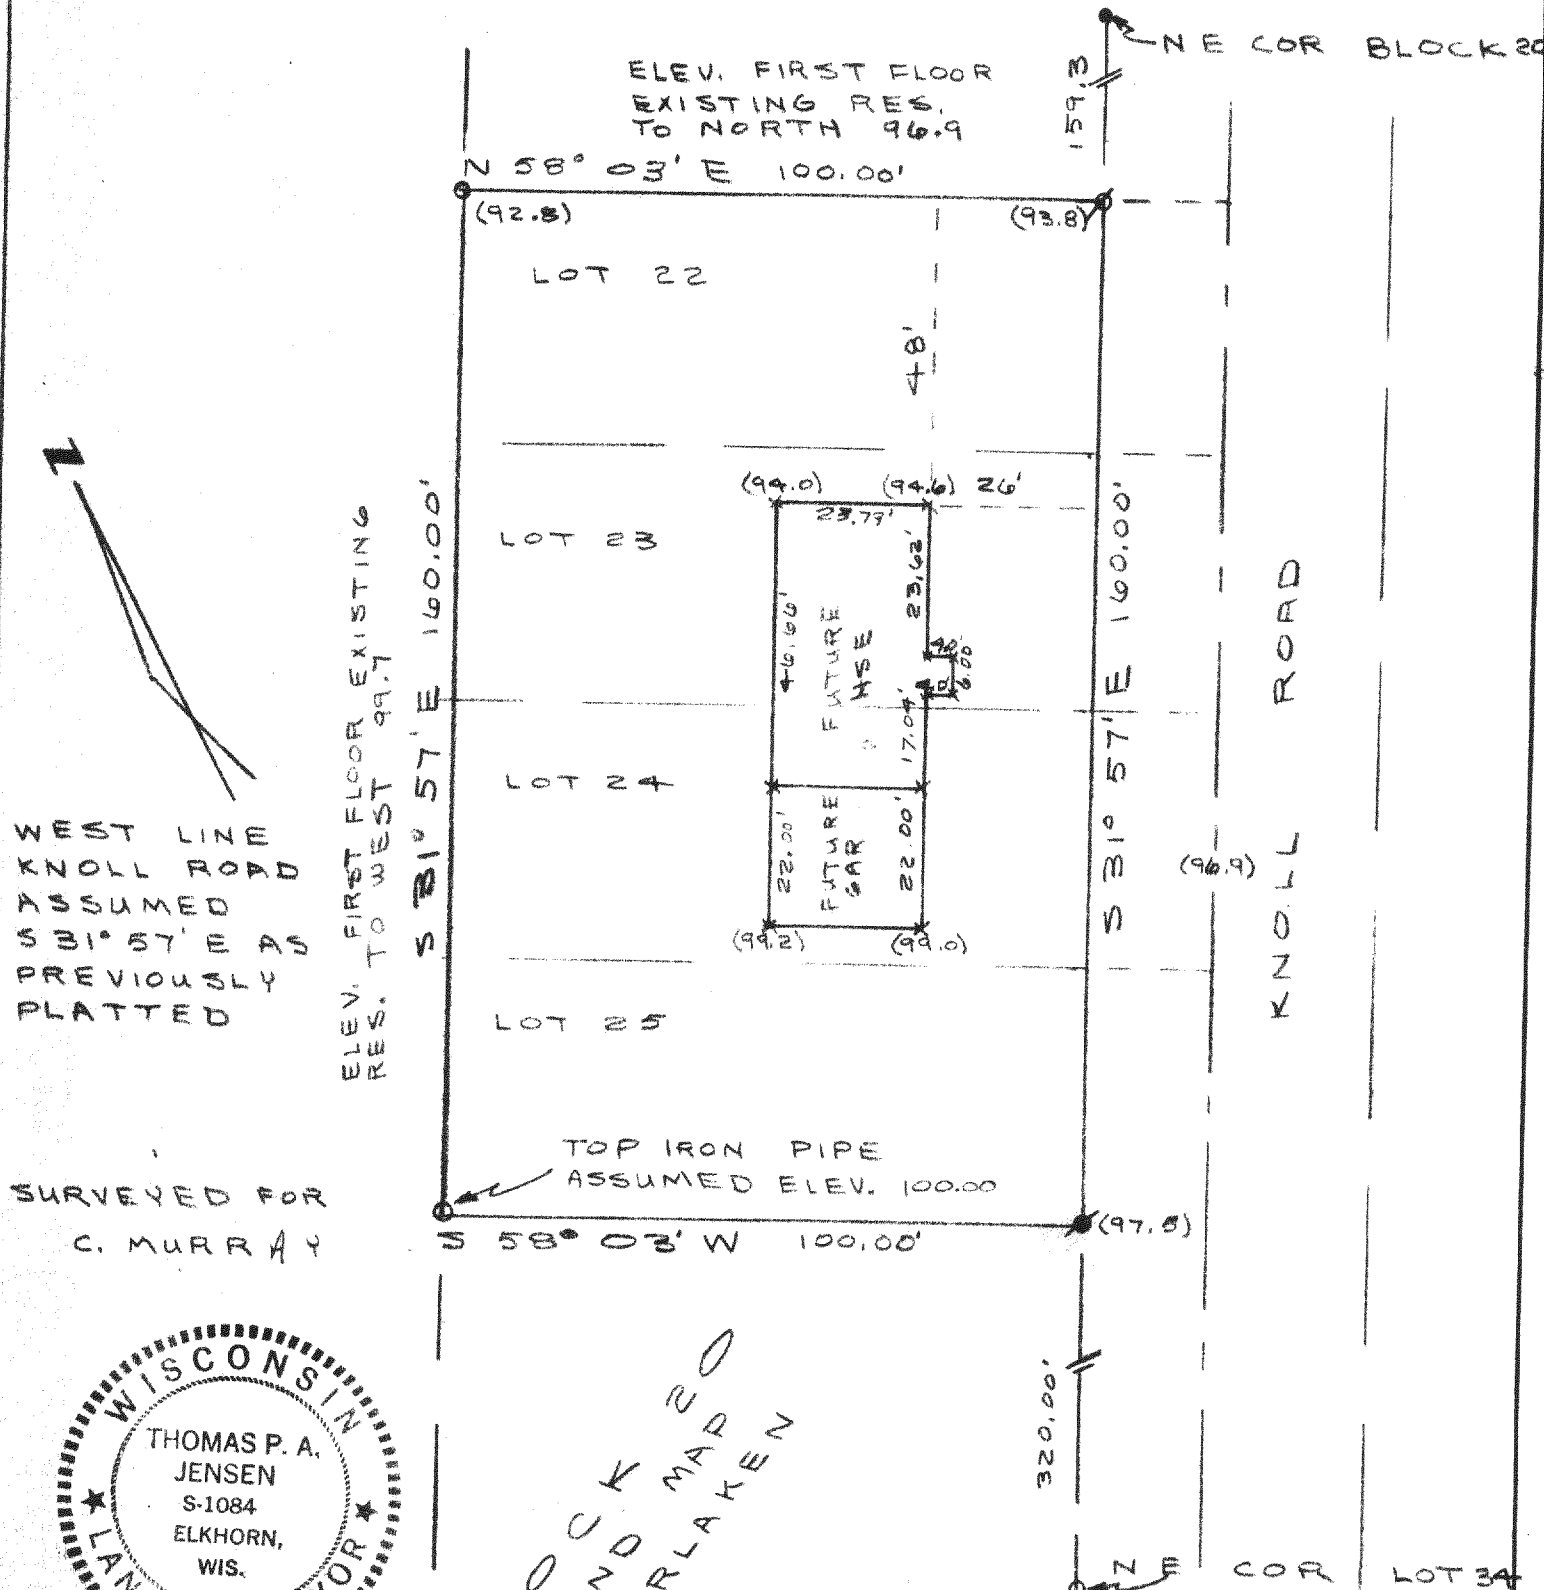

WEST LINE
KNOLL ROAD
ASSUMED
S 31° 57' E AS
PREVIOUSLY
PLATTED

SURVEYED FOR
C. MURRAY

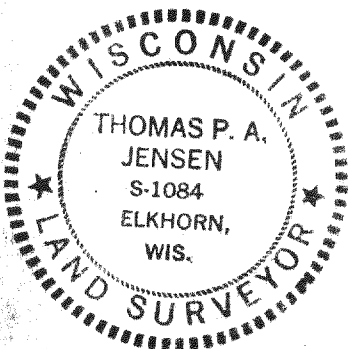

BLOCK 20
SECOND
MAP OF
INTERLAKEN

SURVEY AND PLAT BY

JENSEN & JOHNSON, INC.
CIVIL ENGINEERS AND SURVEYORS

Elkhorn, Wisconsin

- LEGEND**
- (x) GROUND ELEVATIONS
 - — Iron Pipe FOUND 1 1/4" DI
 - — Concrete Monument FOUND
 - Scale 1" = 30'
 - x SET WOOD STAKE
 - IRON PIPE SET
 - 1" DI. X 24" LONG
 - IRON PIPE FOUND
 - 2" DI.

WE CERTIFY: That we have surveyed the above described property and that the plat shown hereon is an accurate survey and a true representation thereof and correctly shows the exterior boundary lines and all divisions of said property.

Date MAR 4, 1977

Thomas P. A. Jensen
THOMAS P. A. JENSEN

Wisconsin Registered Land Surveyor, No. 1084

PROJECT # 165B.132

61-2565

316-212