


#130-73

OWNERS:
Joseph M. & M.E. Biagi
R.F.D. #1
Elkhorn, Wisconsin

PAGE 1 of 2

CERTIFIED SURVEY NO.
Located in the NE $\frac{1}{4}$ of Sec-
tion 2, T3N, R16E, Walworth
County, Wisconsin

SOIL TYPES:
Casco loam
Casco-Rodman

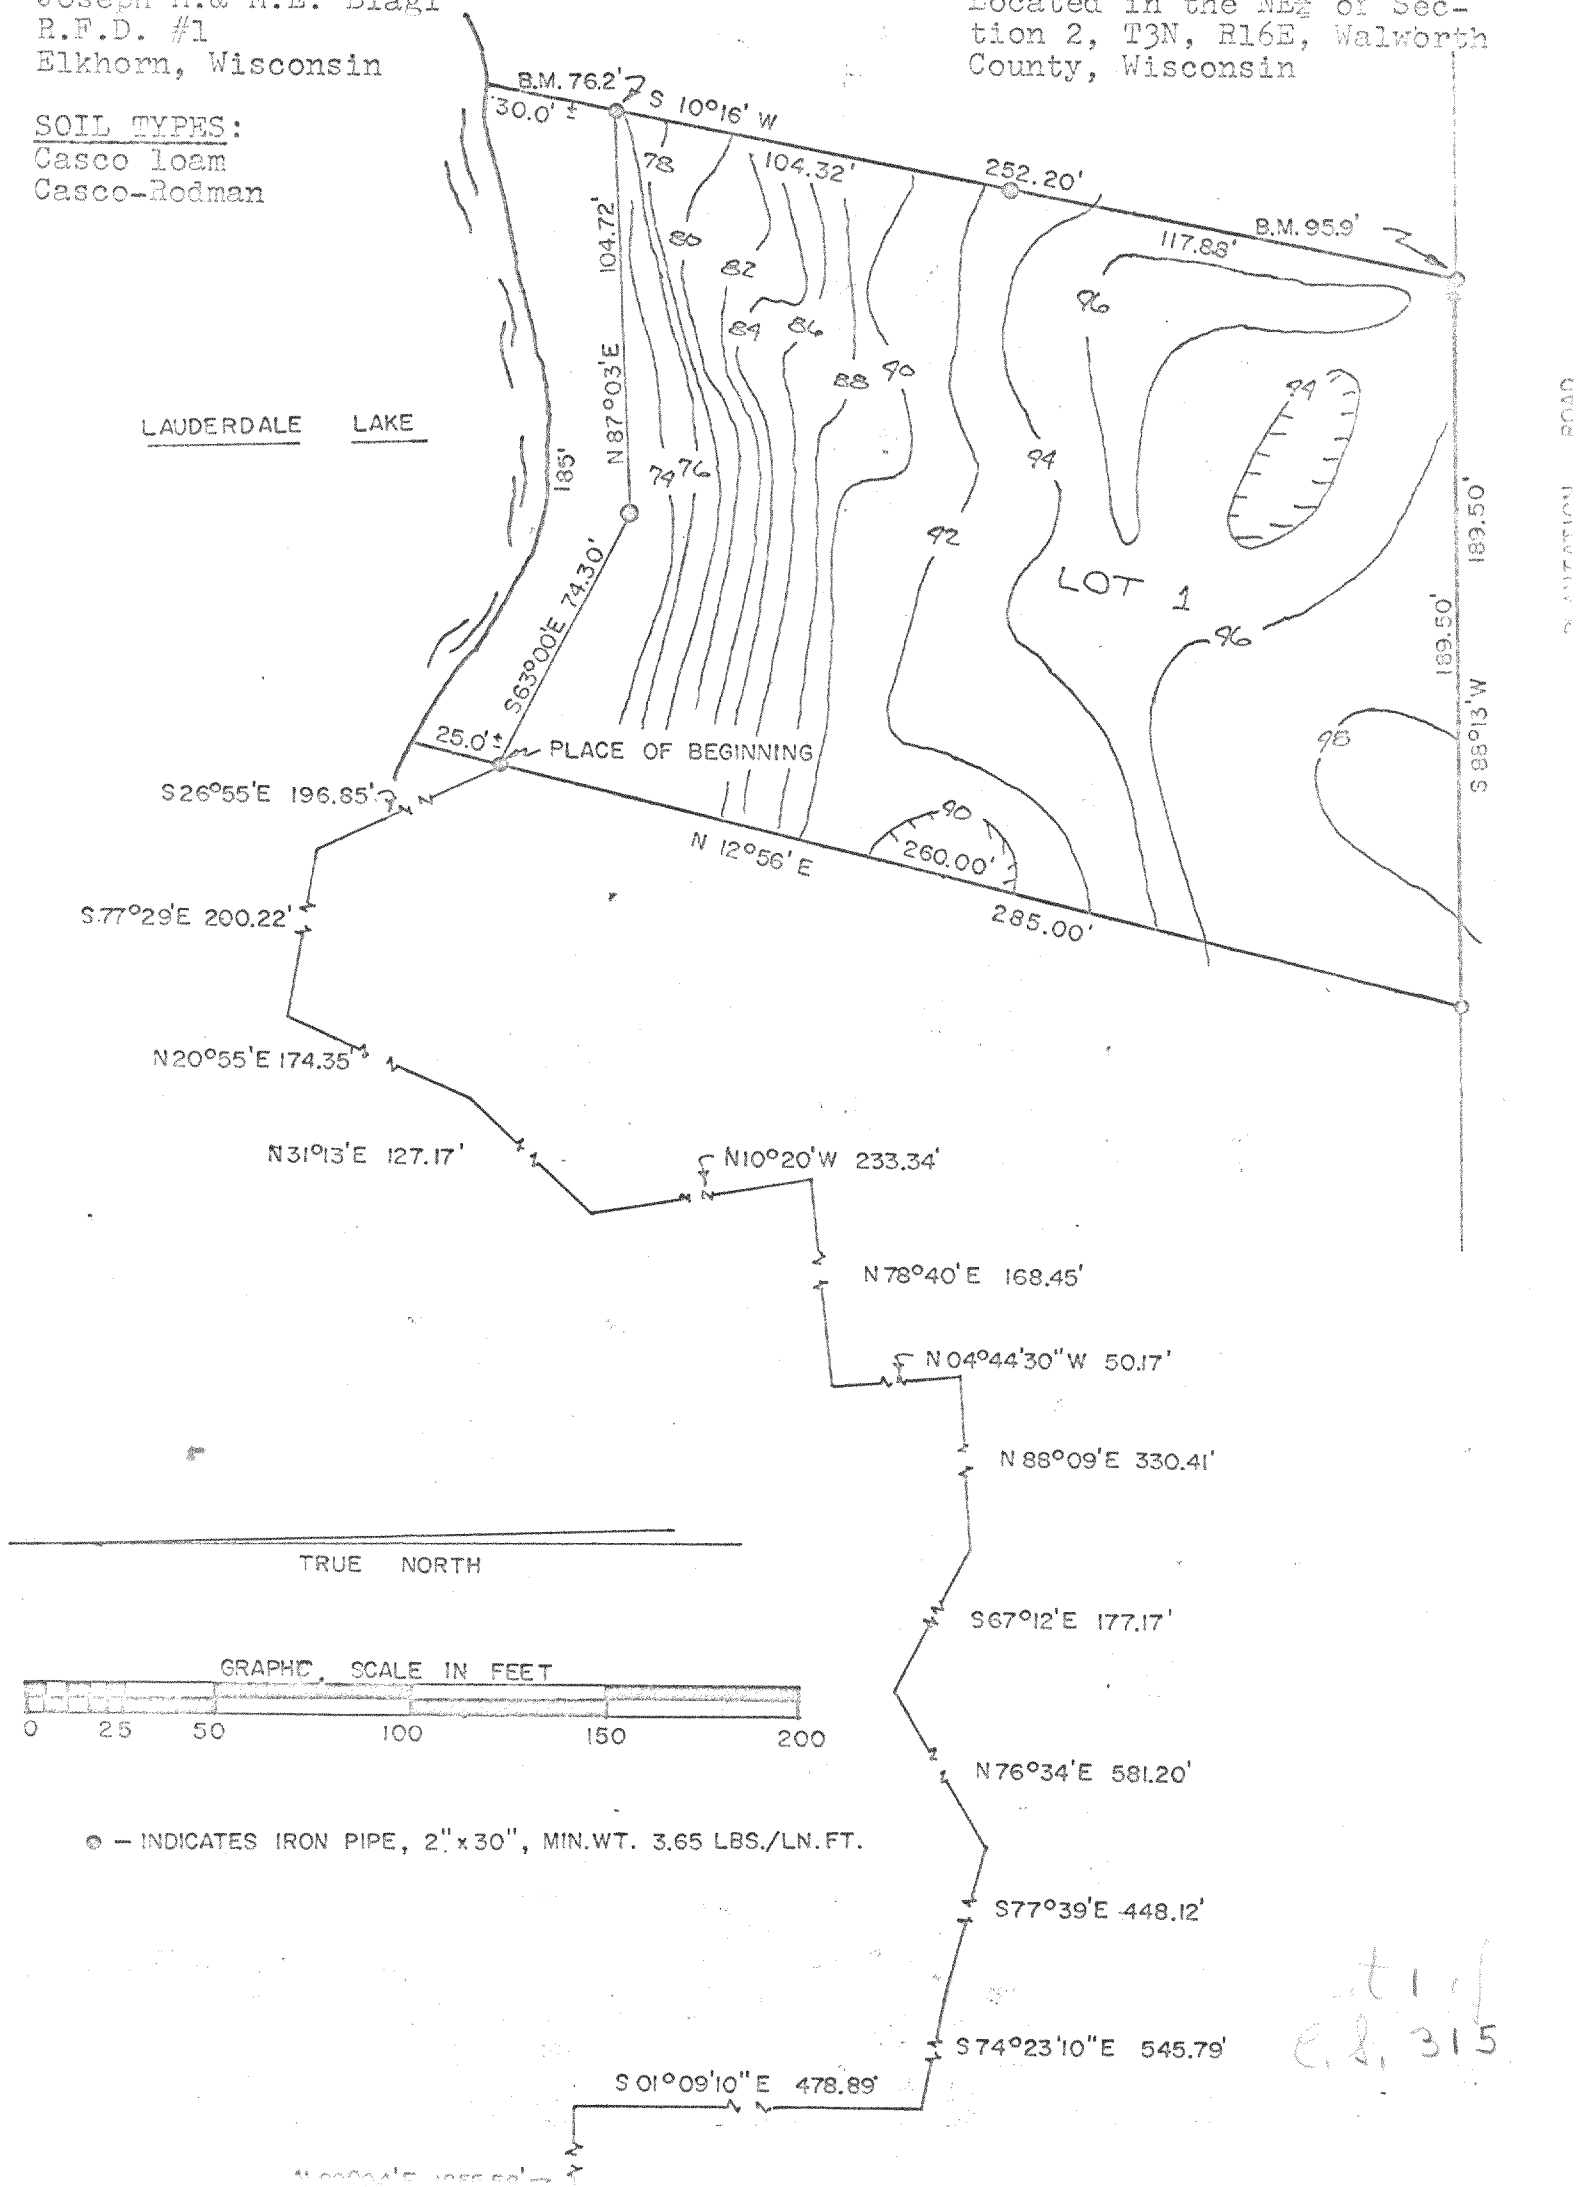

316-253