


PLAT OF SURVEY
-OF-


PART OF THE SOUTHEAST 1/4 OF SECTION 14, TOWNSHIP 3 NORTH, RANGE 18 EAST OF THE FOURTH PRINCIPAL MERIDIAN, TOWNSHIP OF SPRING PRAIRIE, COUNTY OF WALWORTH, STATE OF WISCONSIN AND MORE PARTICULARLY DESCRIBED AS FOLLOWS: COMMENCE AT A STONE MONUMENT AT THE SOUTH 1/4 CORNER OF SAID SECTION 14; RUN THENCE NORTH 00°06' WEST, ALONG THE NORTH-SOUTH 1/4 SECTION LINE OF SECTION 14, 978.30 FEET TO THE CENTER LINE OF POTTER ROAD; THENCE SOUTH 81°38'30" EAST, ALONG SAID CENTER LINE, 533.46 FEET TO THE PLACE OF BEGINNING OF PARCEL OF LAND HEREINAFTER DESCRIBED: THENCE CONTINUE SOUTH 81°38'30" EAST, ALONG SAID CENTER LINE, 152.66 FEET; THENCE NORTH 00°06' WEST, PARALLEL WITH THE NORTH-SOUTH 1/4 SECTION LINE OF SECTION 14, 477.93 FEET; THENCE NORTH 76°51'30" WEST, 206.16 FEET; THENCE SOUTH 19°40'30" EAST, 148.27 FEET; THENCE SOUTH 00°06' EAST, 363.00 FEET TO THE PLACE OF BEGINNING. CONTAINING 76,334 SQUARE FEET OF LAND. SUBJECT TO THE RIGHTS OF THE PUBLIC OVER THE SOUTH 33 FEET FOR HIGHWAY PURPOSES.

SURVEY FOR: ROBERT SCHULTHEIS
SURVEY ADDRESS: W660 POTTER ROAD

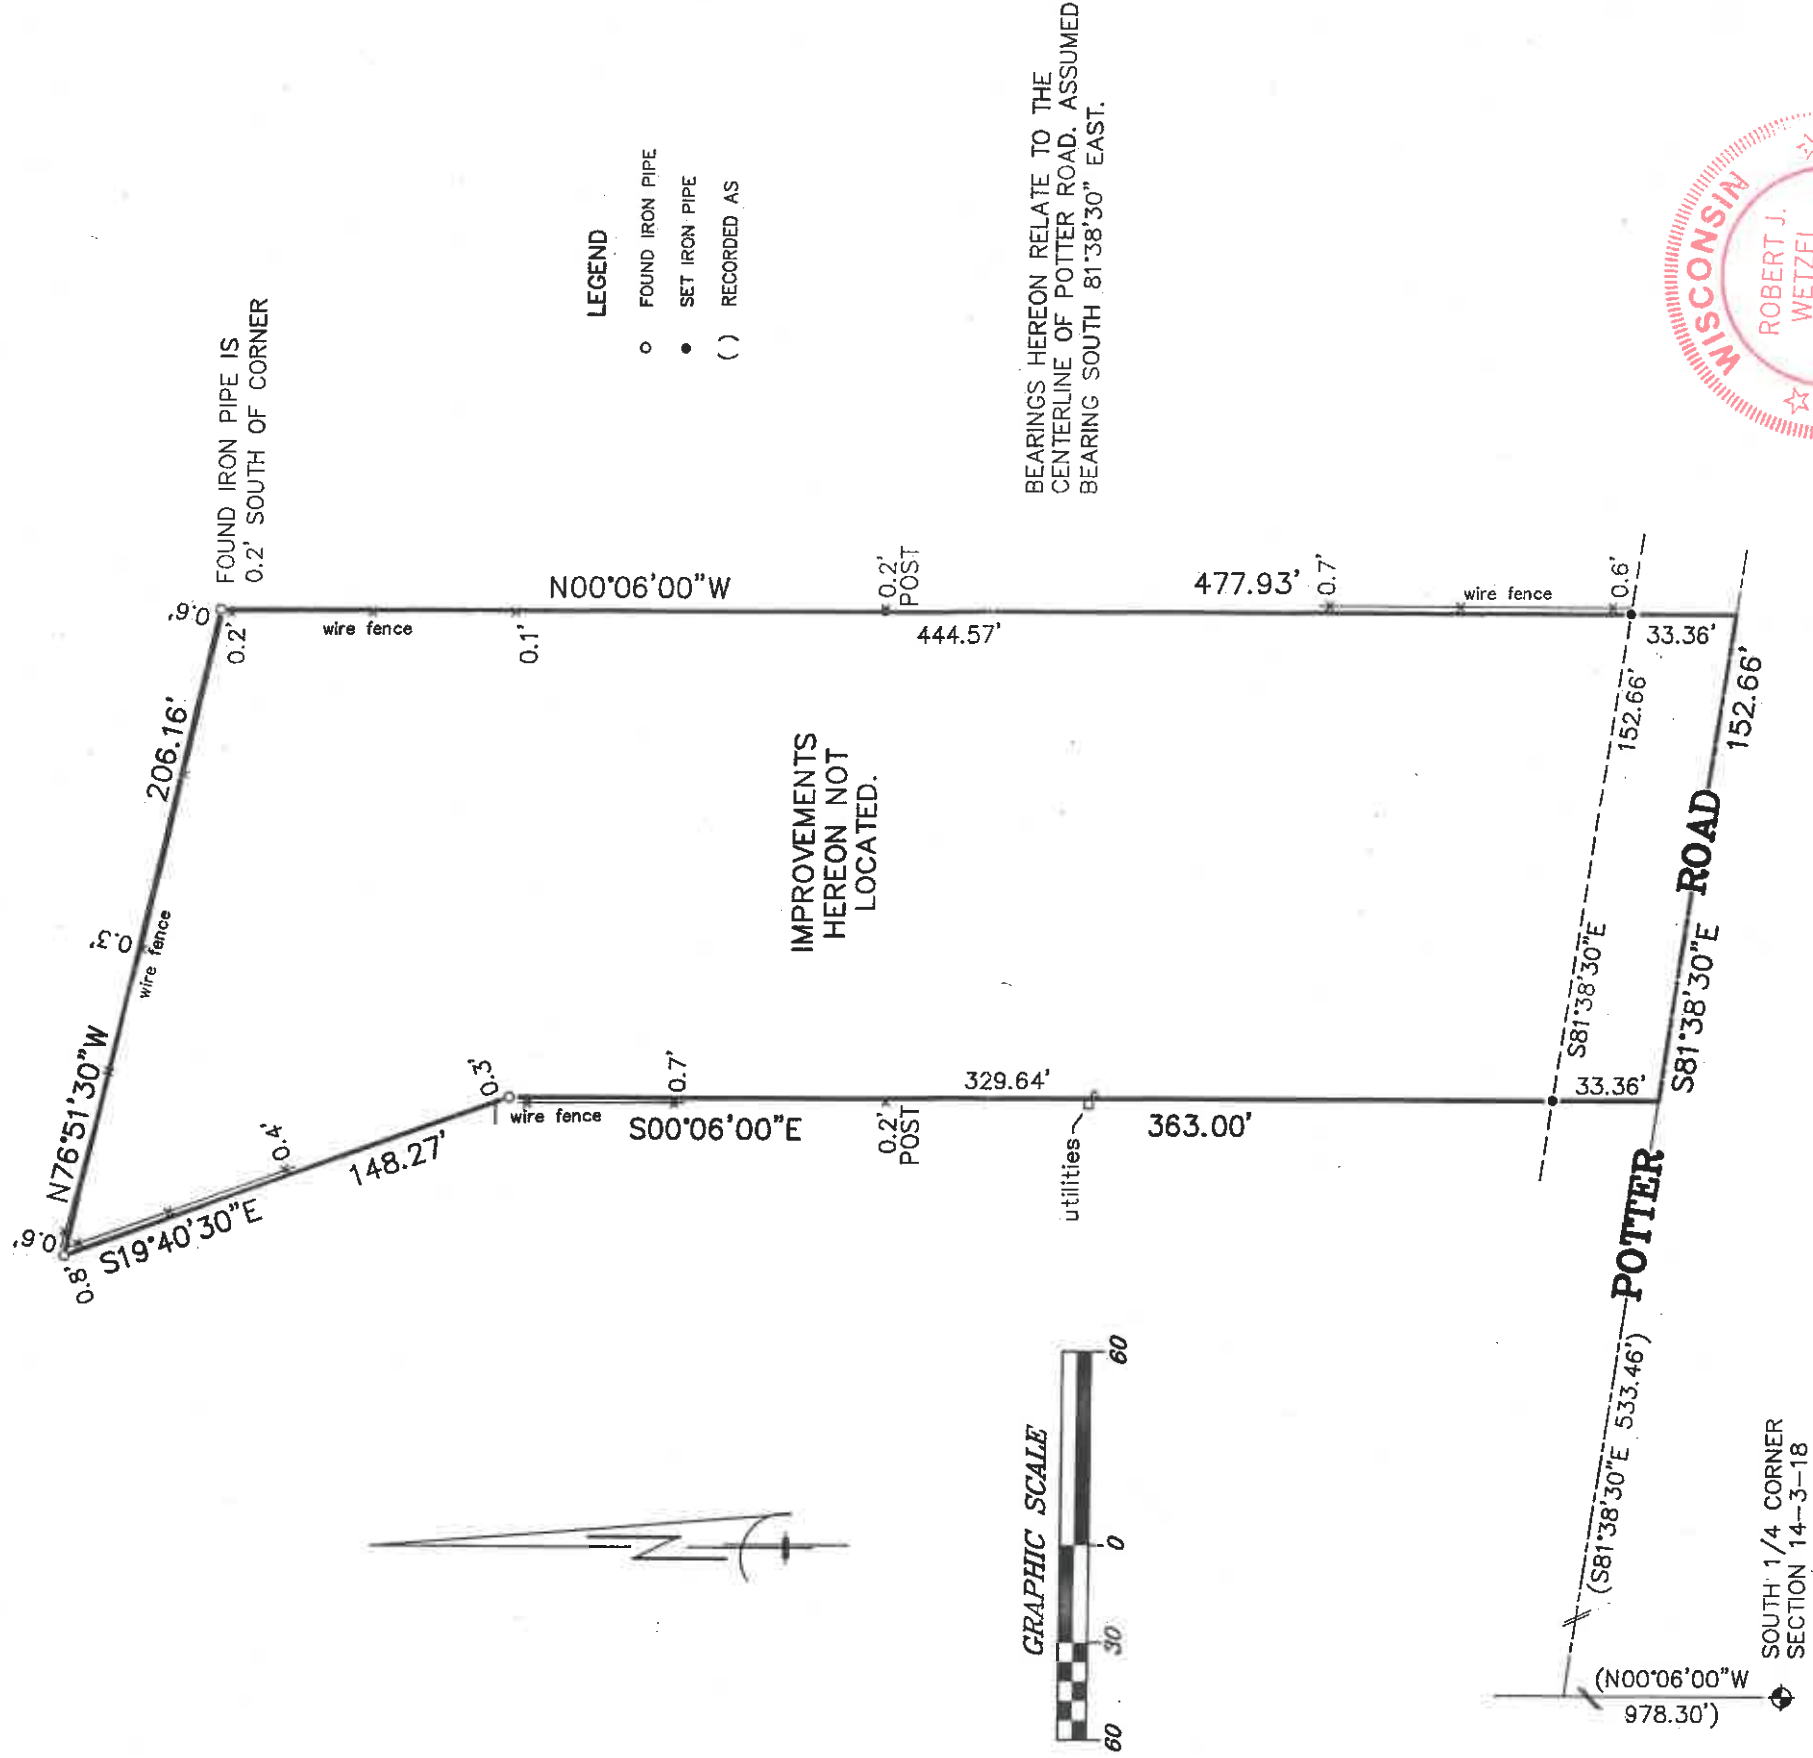

"I hereby certify that I have surveyed the above described property and that the above map is a correct representation thereof and shows the size and location of the property, and its exterior boundaries.

"This survey is made for the use of the present owners of the property, and those who purchase, mortgage, or guarantee the title thereto within one year from date hereof."

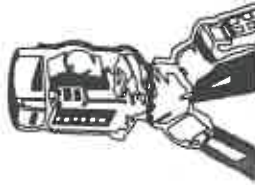

B.W. SURVEYING, INC.

LAND SURVEYS
MAPPING AND PLANNING
412 N. PINE STREET
BURLINGTON, WI 53105
(262)-767-0225

THIS IS NOT AN ORIGINAL PRINT
UNLESS THIS SEAL IS RED.

Robert J. Wetzel
ROBERT J. WETZEL S-1778

MARCH 22, 2022

DATE

10622

JOB NUMBER