



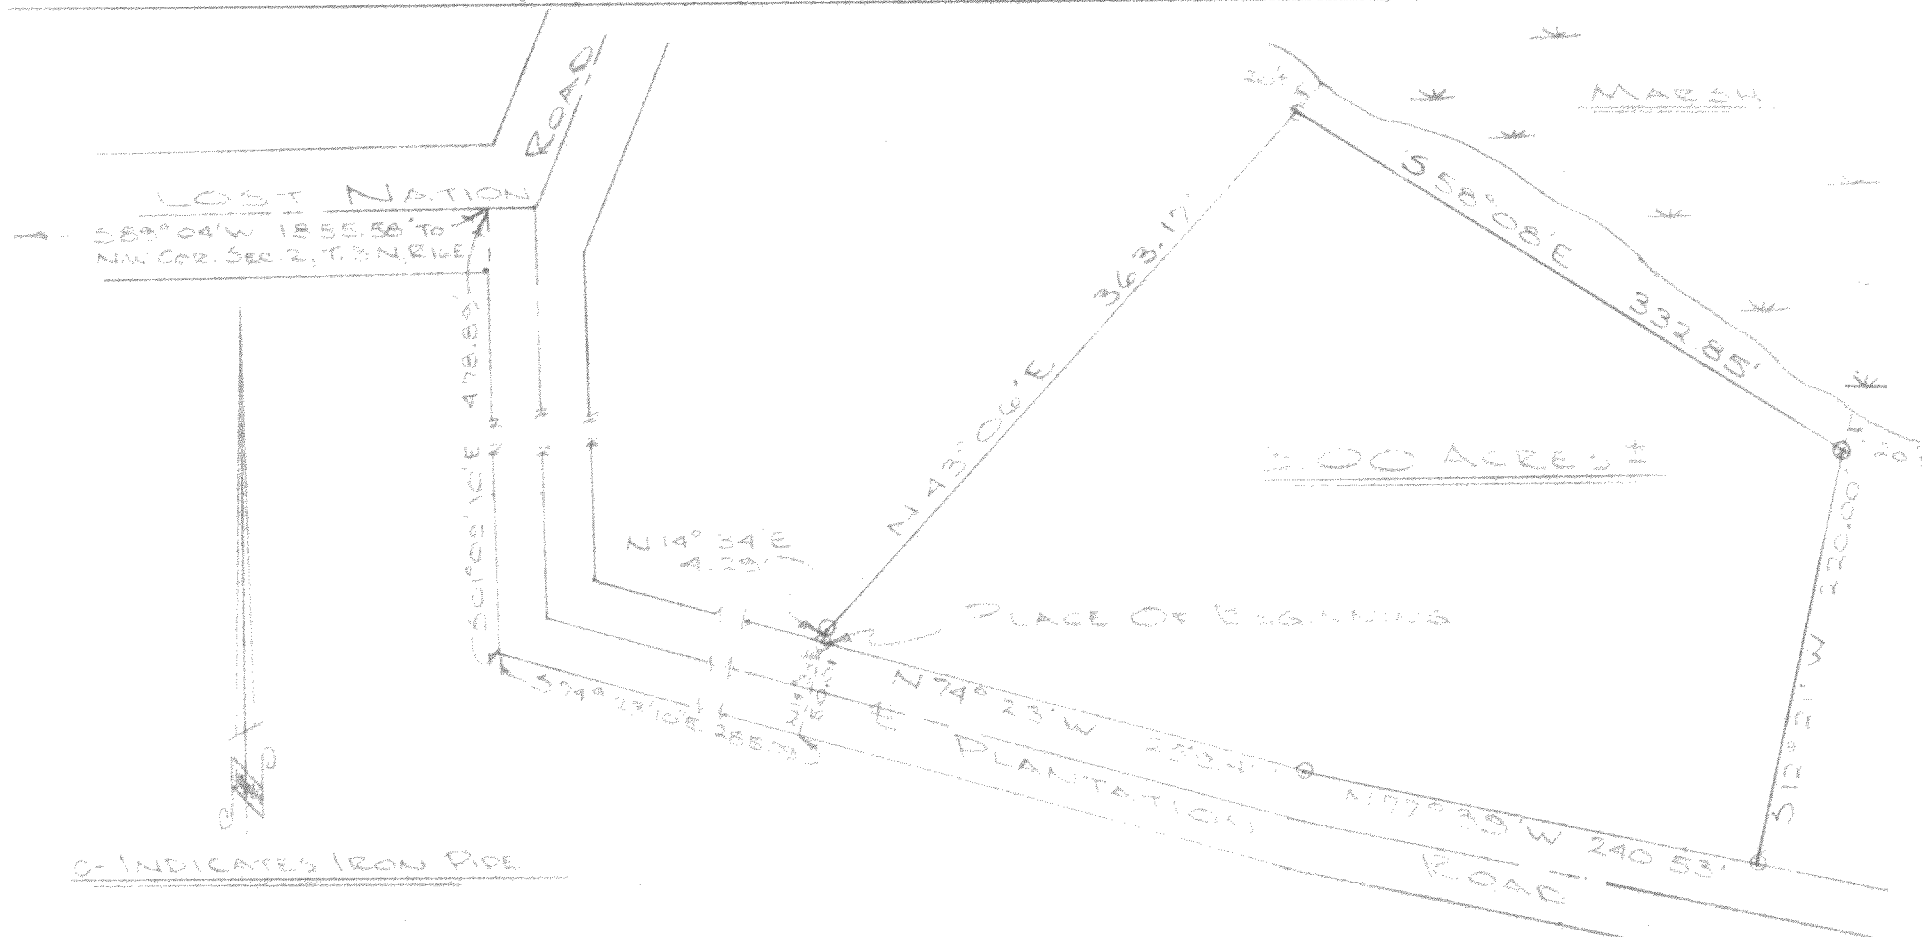

DESCRIPTION: Commencing at the NW corner of Section 2, T. 3 N., R. 16 E. Walworth County, Wisconsin; thence N. 89° 04' E. along the North line of said section 2, 1855.56 feet to the point of intersection of the center line of Lost Nation Road and the West line of Plantation Road, thence S. 01° 09' 10" E. 478.89 feet along the west line of Plantation Road, thence S. 74° 23' 10" E. 285.79 feet along the south line of said road to an iron pipe, thence N. 14° 34' E. 50.01 feet to an iron pipe on the north line of said road, said iron pipe being the place of beginning of the lands hereinafter described, to wit: thence continue N. 14° 34' E. 4.29 feet, thence N. 43° 06' E. 363.17 feet to an iron pipe, thence continue N. 43° 06' E. 20 feet more or less to the edge of a marsh, thence Southeasterly along the edge of the marsh 332 feet more or less to a point, thence S. 12° 21' W. 20 feet more or less to an iron pipe, said iron pipe being S. 58° 08' E. 332.85 feet from the aforementioned iron pipe, thence continue S. 12° 21' W. 220.00 feet to a point on the North line of Plantation Road, thence N. 77° 39' W. along the North line of Plantation Road 240.53 feet, thence N. 74° 23' W. along the North line of said Road 259.47 feet to the place of beginning, Containing 3.00 acres of land more or less.

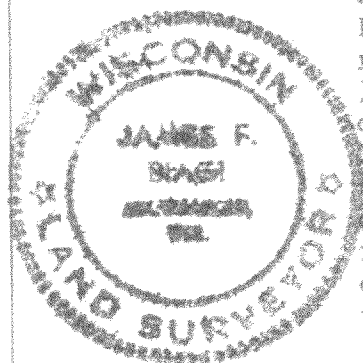

CERTIFICATE: I, James F. Biagi, surveyor, do hereby certify that I have surveyed the property hereon described, August 12, 1970.

Art Sur. 355

*James F. Biagi*

31655