



GEORGE T. DUNHAM
SURVEYING & SUBDIVIDING
DELAVER, WISCONSIN

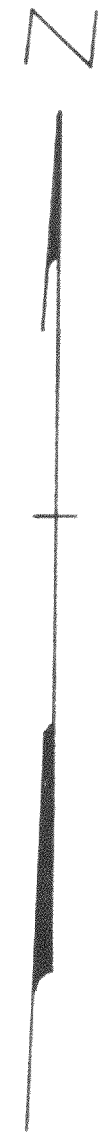

Scale - 1" = 20'
● = Iron Pipe

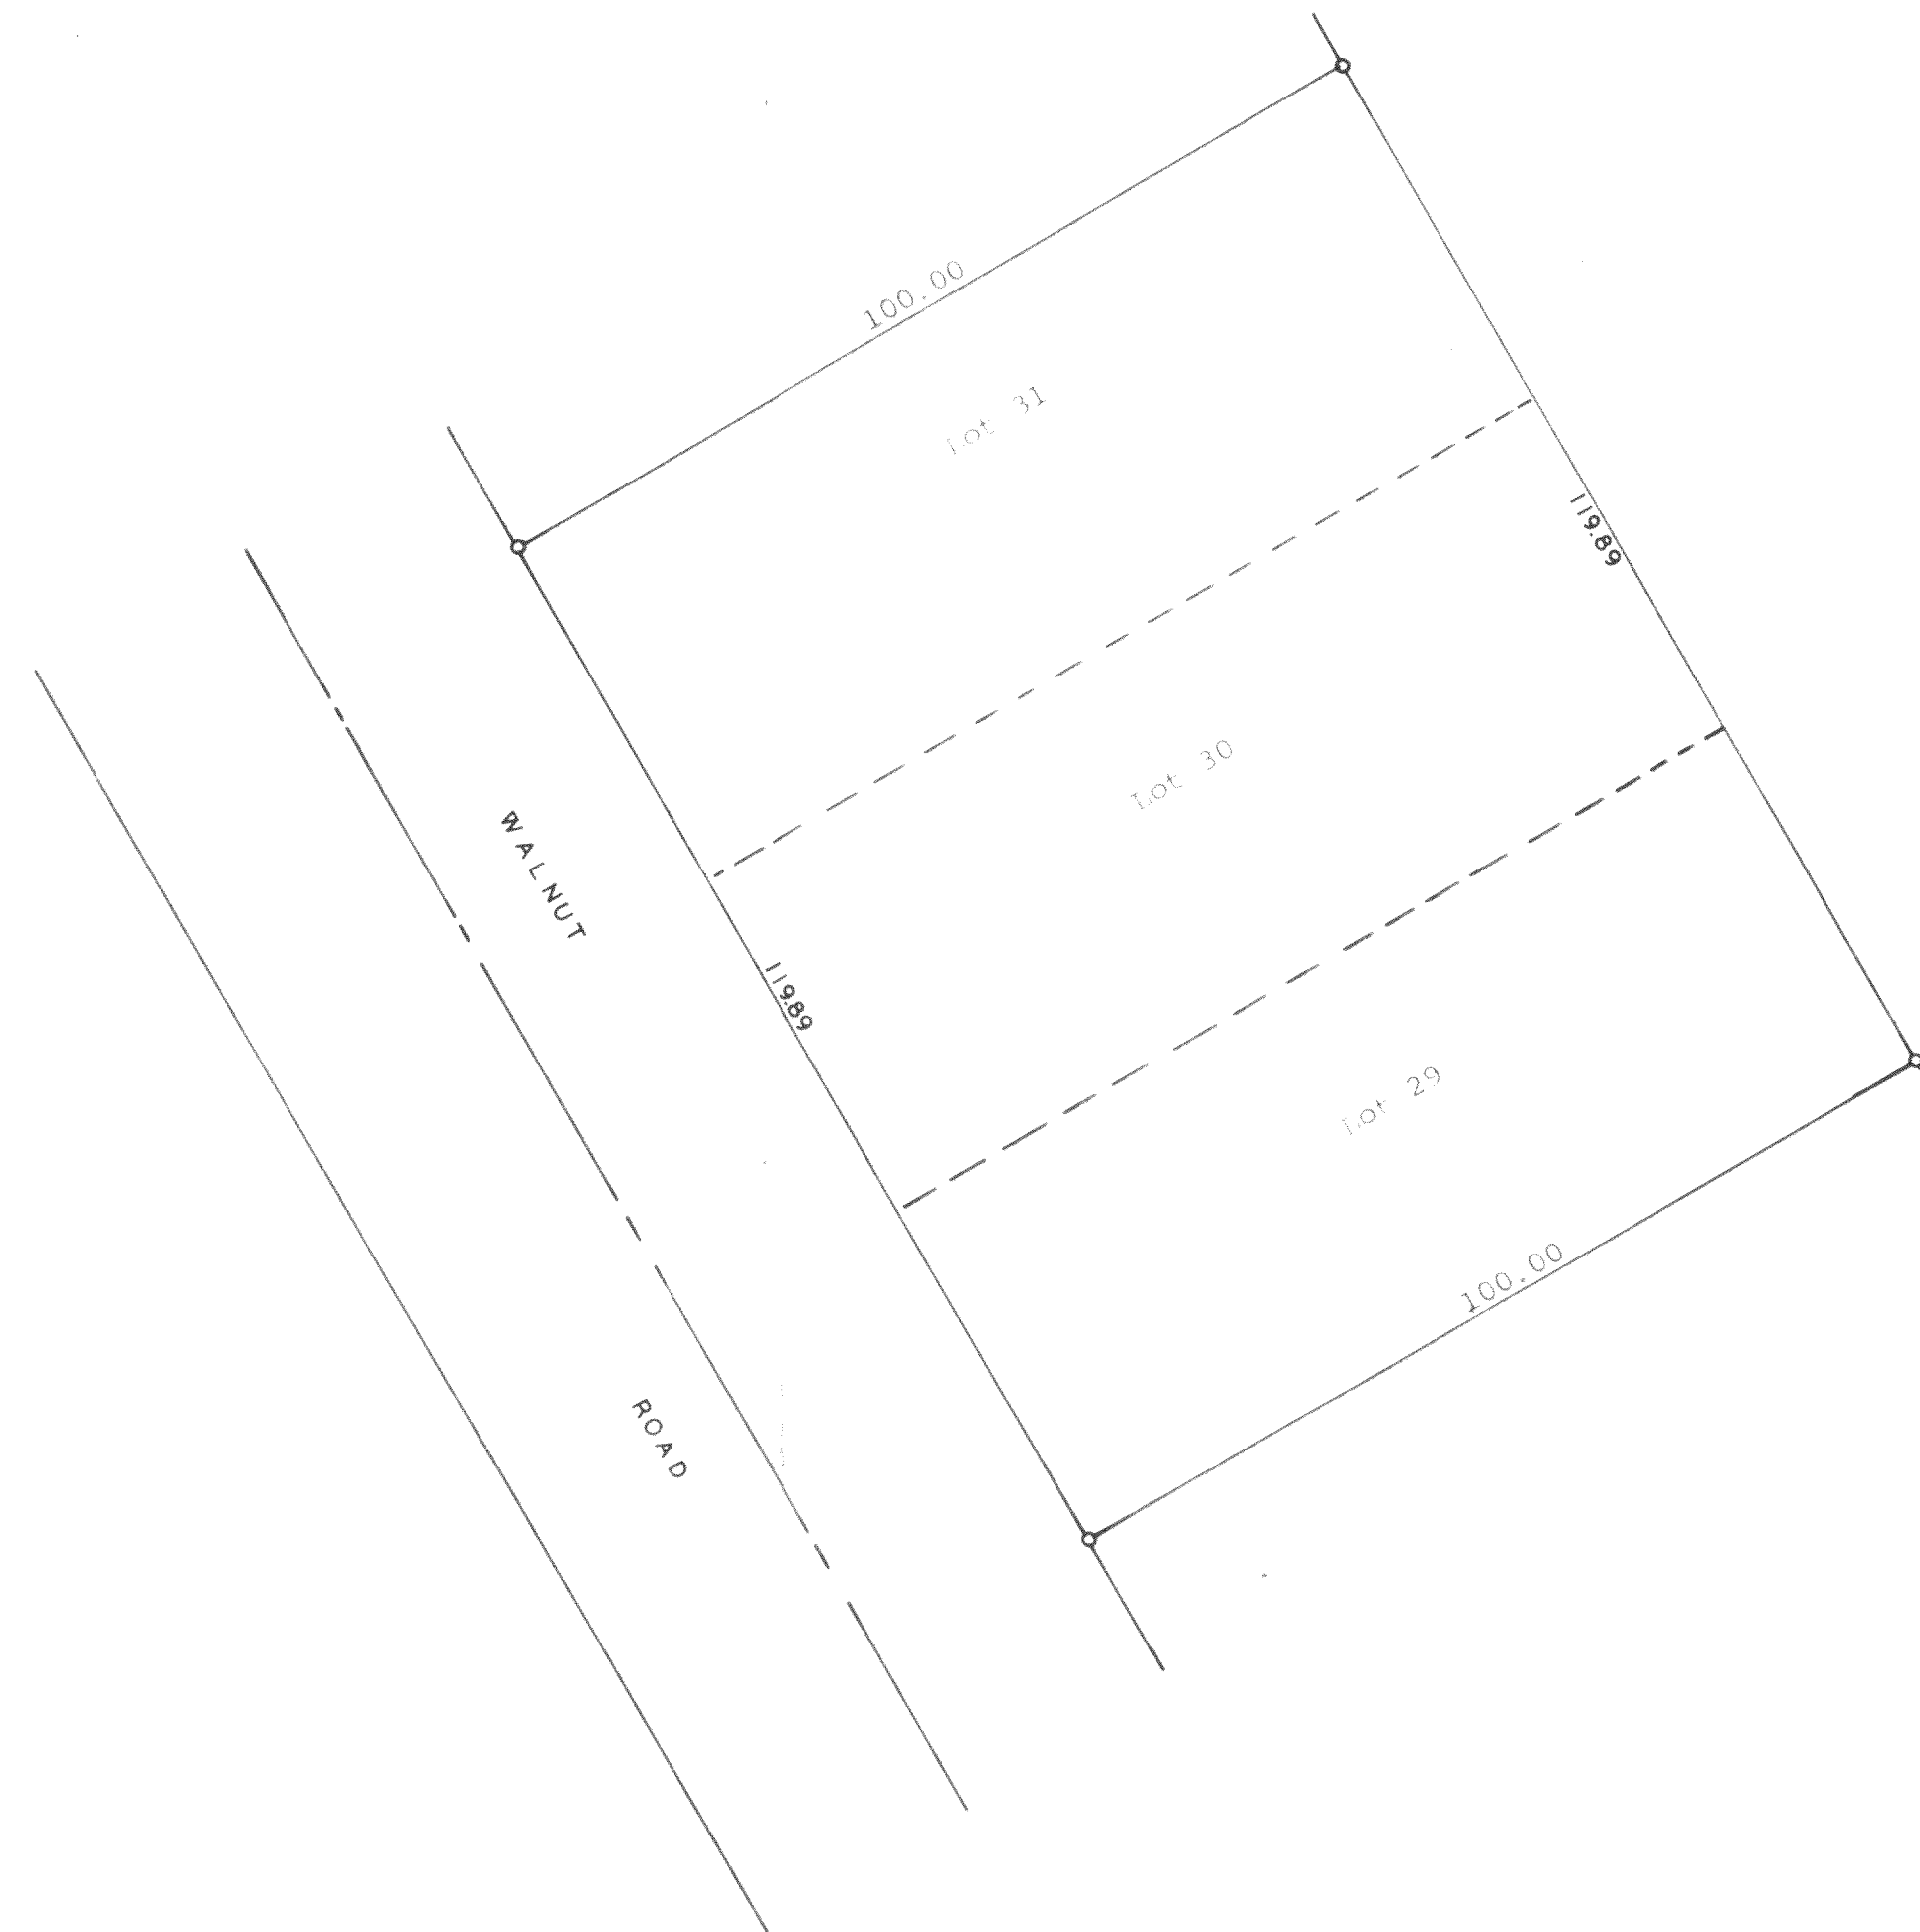

Plat of survey of Lots 29, 30, and 31 in Block 63 of
Interlaken, a subdivision located in Section 11, T 3 N,
R 16 E, Walworth County, Wisconsin.
August 24, 1972

George T. Dunham
George T. Dunham, Surveyor

