


KOLB LAND CONSULTING, INC.  
LAND SURVEYING • SUBDIVIDING • LAND PLANNING

929 WILLIAMS STREET LAKE GENEVA, WISCONSIN 53147 414-248-3697

STRAWBERRY HILL ROAD 66' WIDE



ORDERED BY: JOHN SENDT  
5614 HWY 11-14E  
ELKHORN WI 53121

NOTE: BEARINGS ARE ASSUMED AS SHOWN  
ON RECORDED SUBDIVISION PLAT.

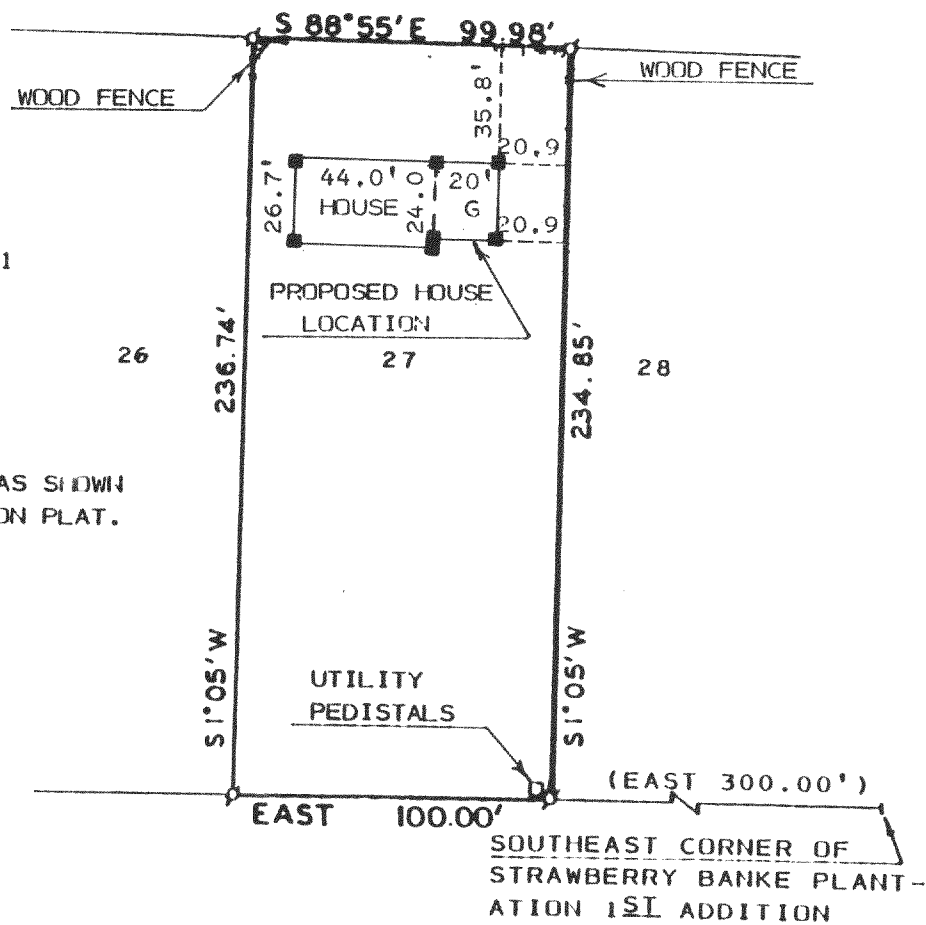

PLAT OF SURVEY OF

LOT 27 OF STRAWBERRY BANKE PLANTATION  
1ST ADDITION LOCATED IN T3N, R16E,  
TOWN OF SUGAR CREEK, WALWORTH COUNTY,  
WISCONSIN.

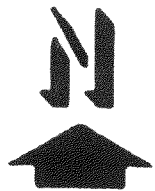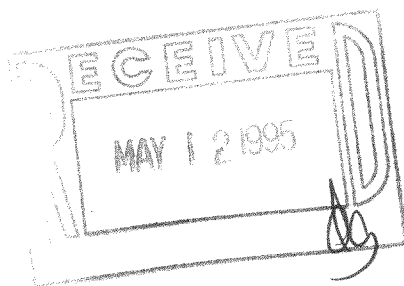

SCALE : 1" = 60'

LEGEND

- Ø - IRON PIPE FOUND
- - SET WOOD STAKE
- G - GARAGE

I, HAROLD H. KOLB, DO HEREBY CERTIFY  
THAT I HAVE SURVEYED THE PROPERTY  
HEREON DESCRIBED ACCORDING TO THE  
OFFICIAL RECORDS, AND THAT THE PLAT  
HEREON IS A CORRECT REPRESENTATION  
OF THE LOT LINES TO THE BEST OF MY  
KNOWLEDGE AND BELIEF.  
SURVEY NOT VALID UNLESS SURVEYOR'S  
SIGNATURE IS IN RED.

HAROLD H. KOLB

WISCONSIN REGISTERED LAND SURVEYOR, S-187

DATE SEPTEMBER 15, 1994

REVISED SEPTEMBER 29, 1994

REVISED

GSPA-27



KOLB LAND CONSULTING, INC.  
LAND SURVEYING • SUBDIVIDING • LAND PLANNING

929 WILLIAMS STREET LAKE GENEVA, WISCONSIN 53147 414-248-3697

STRAWBERRY HILL ROAD 66' WIDE


ORDERED BY: JOHN SARENA  
RT.5 BOX 319  
ELKHORN, WI.53121

NOTE: BEARINGS ARE ASSUMED AS SHOWN  
ON RECORDED SUBDIVISION PLAT.

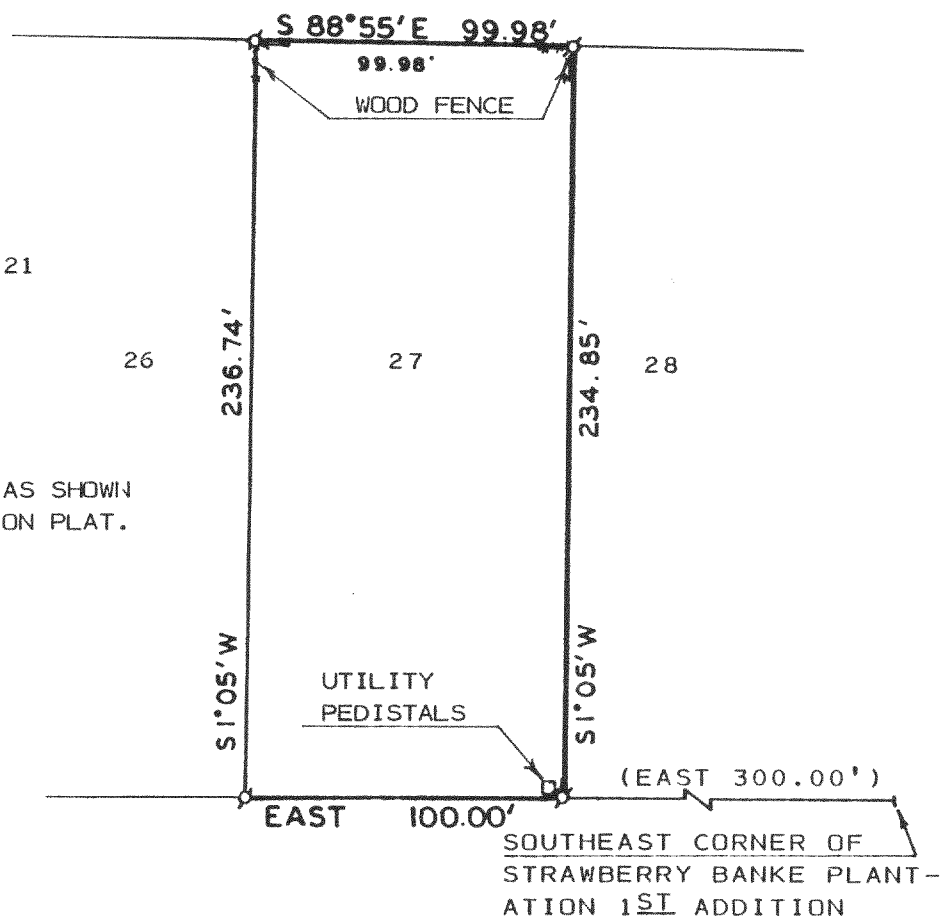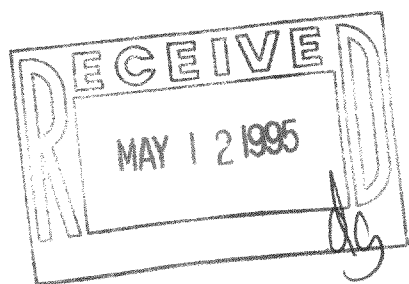

PLAT OF SURVEY OF

LOTS 26 AND 27 OF STRAWBERRY BANKE PLANTATION, FIRST ADDITION,  
T 3 N, R 16 E, TOWN OF SUGAR CREEK, WALWORTH COUNTY, WISCONSIN.

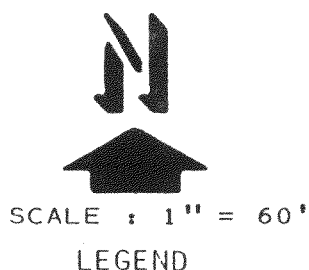

Ø - IRON PIPE FOUND

I HEREBY CERTIFY THAT I HAVE SURVEYED THE  
ABOVE DESCRIBED PROPERTY AND THAT THE ABOVE  
MAP IS A TRUE REPRESENTATION THEREOF AND  
SHOWS THE SIZE AND LOCATION OF THE PROPERTY,  
ITS EXTERIOR BOUNDARIES, THE LOCATION OF ALL  
VISIBLE STRUCTURES AND DIMENSIONS OF ALL  
PRINCIPAL BUILDINGS THEREON, BOUNDARY FENCES,  
APPARENT EASEMENTS, ROADWAYS AND VISIBLE  
ENCROACHMENTS, IF ANY, TO THE BEST OF MY  
KNOWLEDGE AND BELIEF.

THIS SURVEY IS MADE FOR THE USE OF THE  
PRESENT OWNERS OF THE PROPERTY AND ALSO  
THOSE WHO PURCHASE, MORTGAGE OR GUARANTEE  
THE TITLE THERETO WITHIN ONE (1) YEAR FROM  
DATE HEREOF.  
SURVEY NOT VALID UNLESS SURVEYOR'S SIGNATURE  
IS IN RED.

HAROLD H. KOLB

WISCONSIN REGISTERED LAND SURVEYOR, S-187

DATE AUGUST 8, 1994

REVISED

REVISED

GSPA-27