


ABERNATHY and ASSOCIATES
Kenneth B. Abernathy Jr.
Wisconsin Registered Land Surveyor S-1594

Rt. 1, Box 273
Elkhorn, Wisconsin 53121
Phone (414) 723 4260 (office)
(414) 723 7209 (FAX)

PLAT OF SURVEY

Lot 1 and Lot 2 of Block 17 of the
Original Plat of Interlaken Subdivision,
1st Map, Located in the Southeast 1/4 of
Section 11, Town 3 North, Range 16 East,
Town of Sugar Creek, County of Walworth,
State of Wisconsin.

NOTE
WOOD STAKES HAVE BEEN PLACED AT THE
PROPOSED DWELLING CORNERS, BUILDER IS TO
VERIFY DIMENSIONS WHICH HAVE BEEN ROUNDED
TO THE NEAREST TENTH OF A FOOT TO INSURE
PROPER PLAN INTERPRETATION AND CONTACT
THIS OFFICE IMMEDIATELY IF ANY
DISCREPANCY EXISTS.

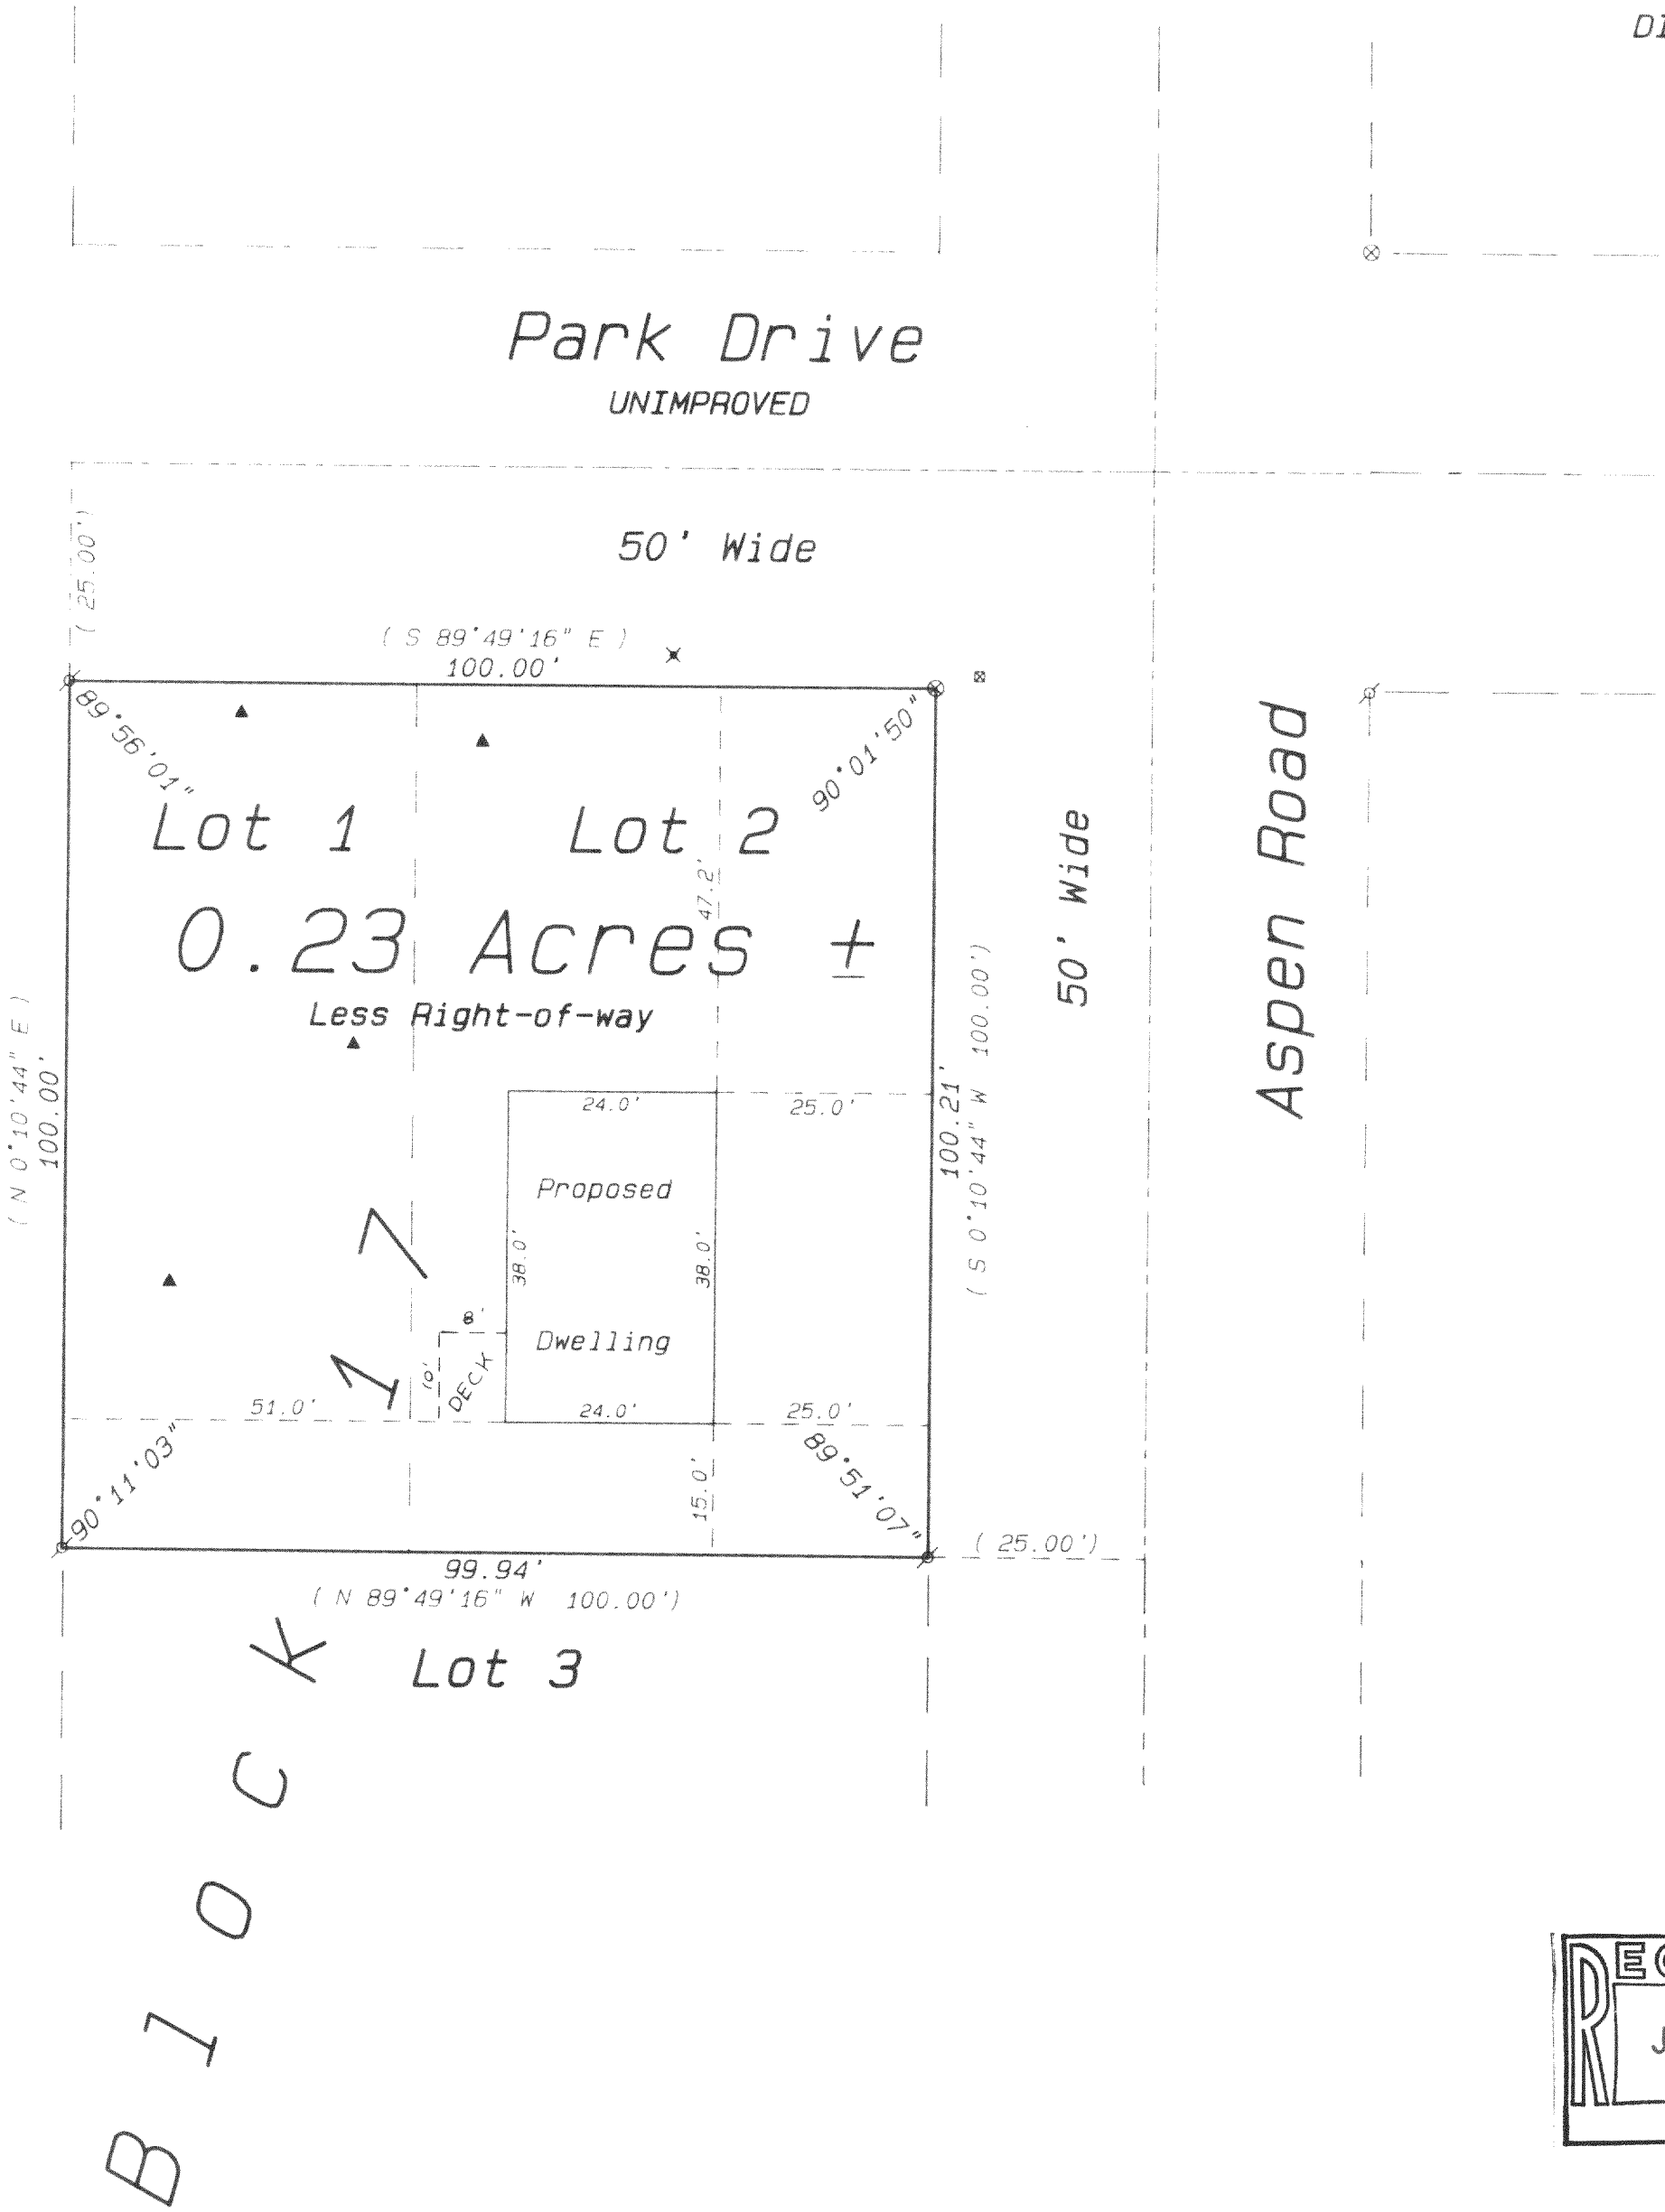


Owner: Edward J. Foley
1987 Lexington Drive
Palatine, Illinois 60074

- Legend**
- FOUND IRON PIPE
 - FOUND IRON ROD
 - FOUND BRASS CAPPED MONUMENT
 - ✱ FOUND CONCRETE MONUMENT
 - + CHISEL CUT IN CONCRETE
 - SET IRON ROD, 24" LONG, WEIGHING 1.5 LBS., LINEAL FT., 3/4" DIA.
 - SET IRON ROD, 30" LONG, WEIGHING 4.5 LBS., LINEAL FT., 1 11/16" DIA.
 - (XX) RECORDED AS DIMENSION
 - - - EXISTING FENCE
 - ⊠ UNDERGROUND UTILITY BOX
 - ✱ BENCHMARK
 - ▲ SOILS TEST BORING



SCALE: 1"= 20 FEET

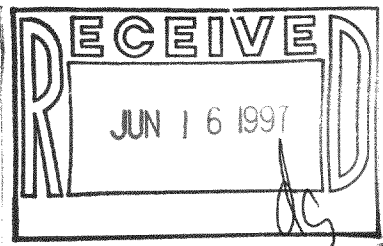

"I hereby certify that the above described property has been surveyed by me or under my direction and that the above map is a true representation thereof and shows the size and location of the property, its exterior boundaries, the location of all visible structures and dimensions of all principal buildings thereon, boundary fences, apparent easements, roadways and visible encroachments, if any."

"This survey is made for the use of the present owners of the property and also those who purchase, mortgage, or guarantee the title thereto within one year from date hereof."

Kenneth B. Abernathy, Jr.

KENNETH B. ABERNATHY, JR.
WISCONSIN REGISTERED LAND SURVEYOR,
S-1594

Date: May 14, 1997 Job No. 1993.718BP

GI-225
316-927