
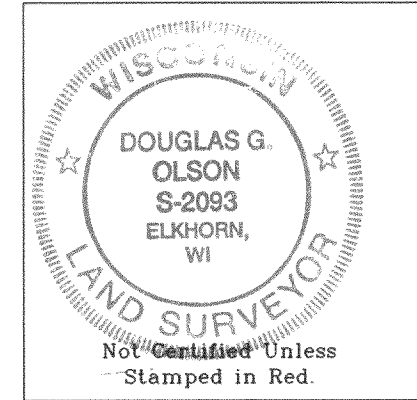
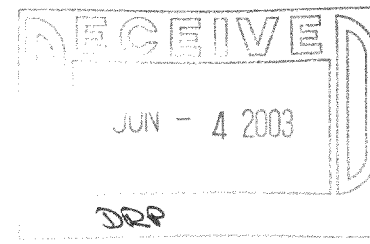
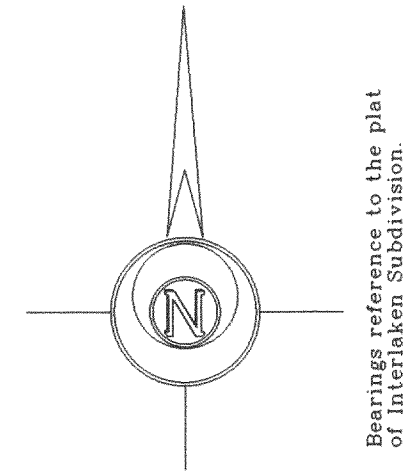


# Plat of Survey

of  
**Lots 9, 14, and 15 in Block 34 of Interlaken,**  
 a subdivision located in the East 1/2 of Section 11,  
 Town 3 North, Range 16 East, Town of Sugar Creek,  
 Walworth County, Wisconsin.

Surveyed for: **Sharpe Builders**  
 W5512 Barley Road  
 Elkhorn, Wisconsin, 53121

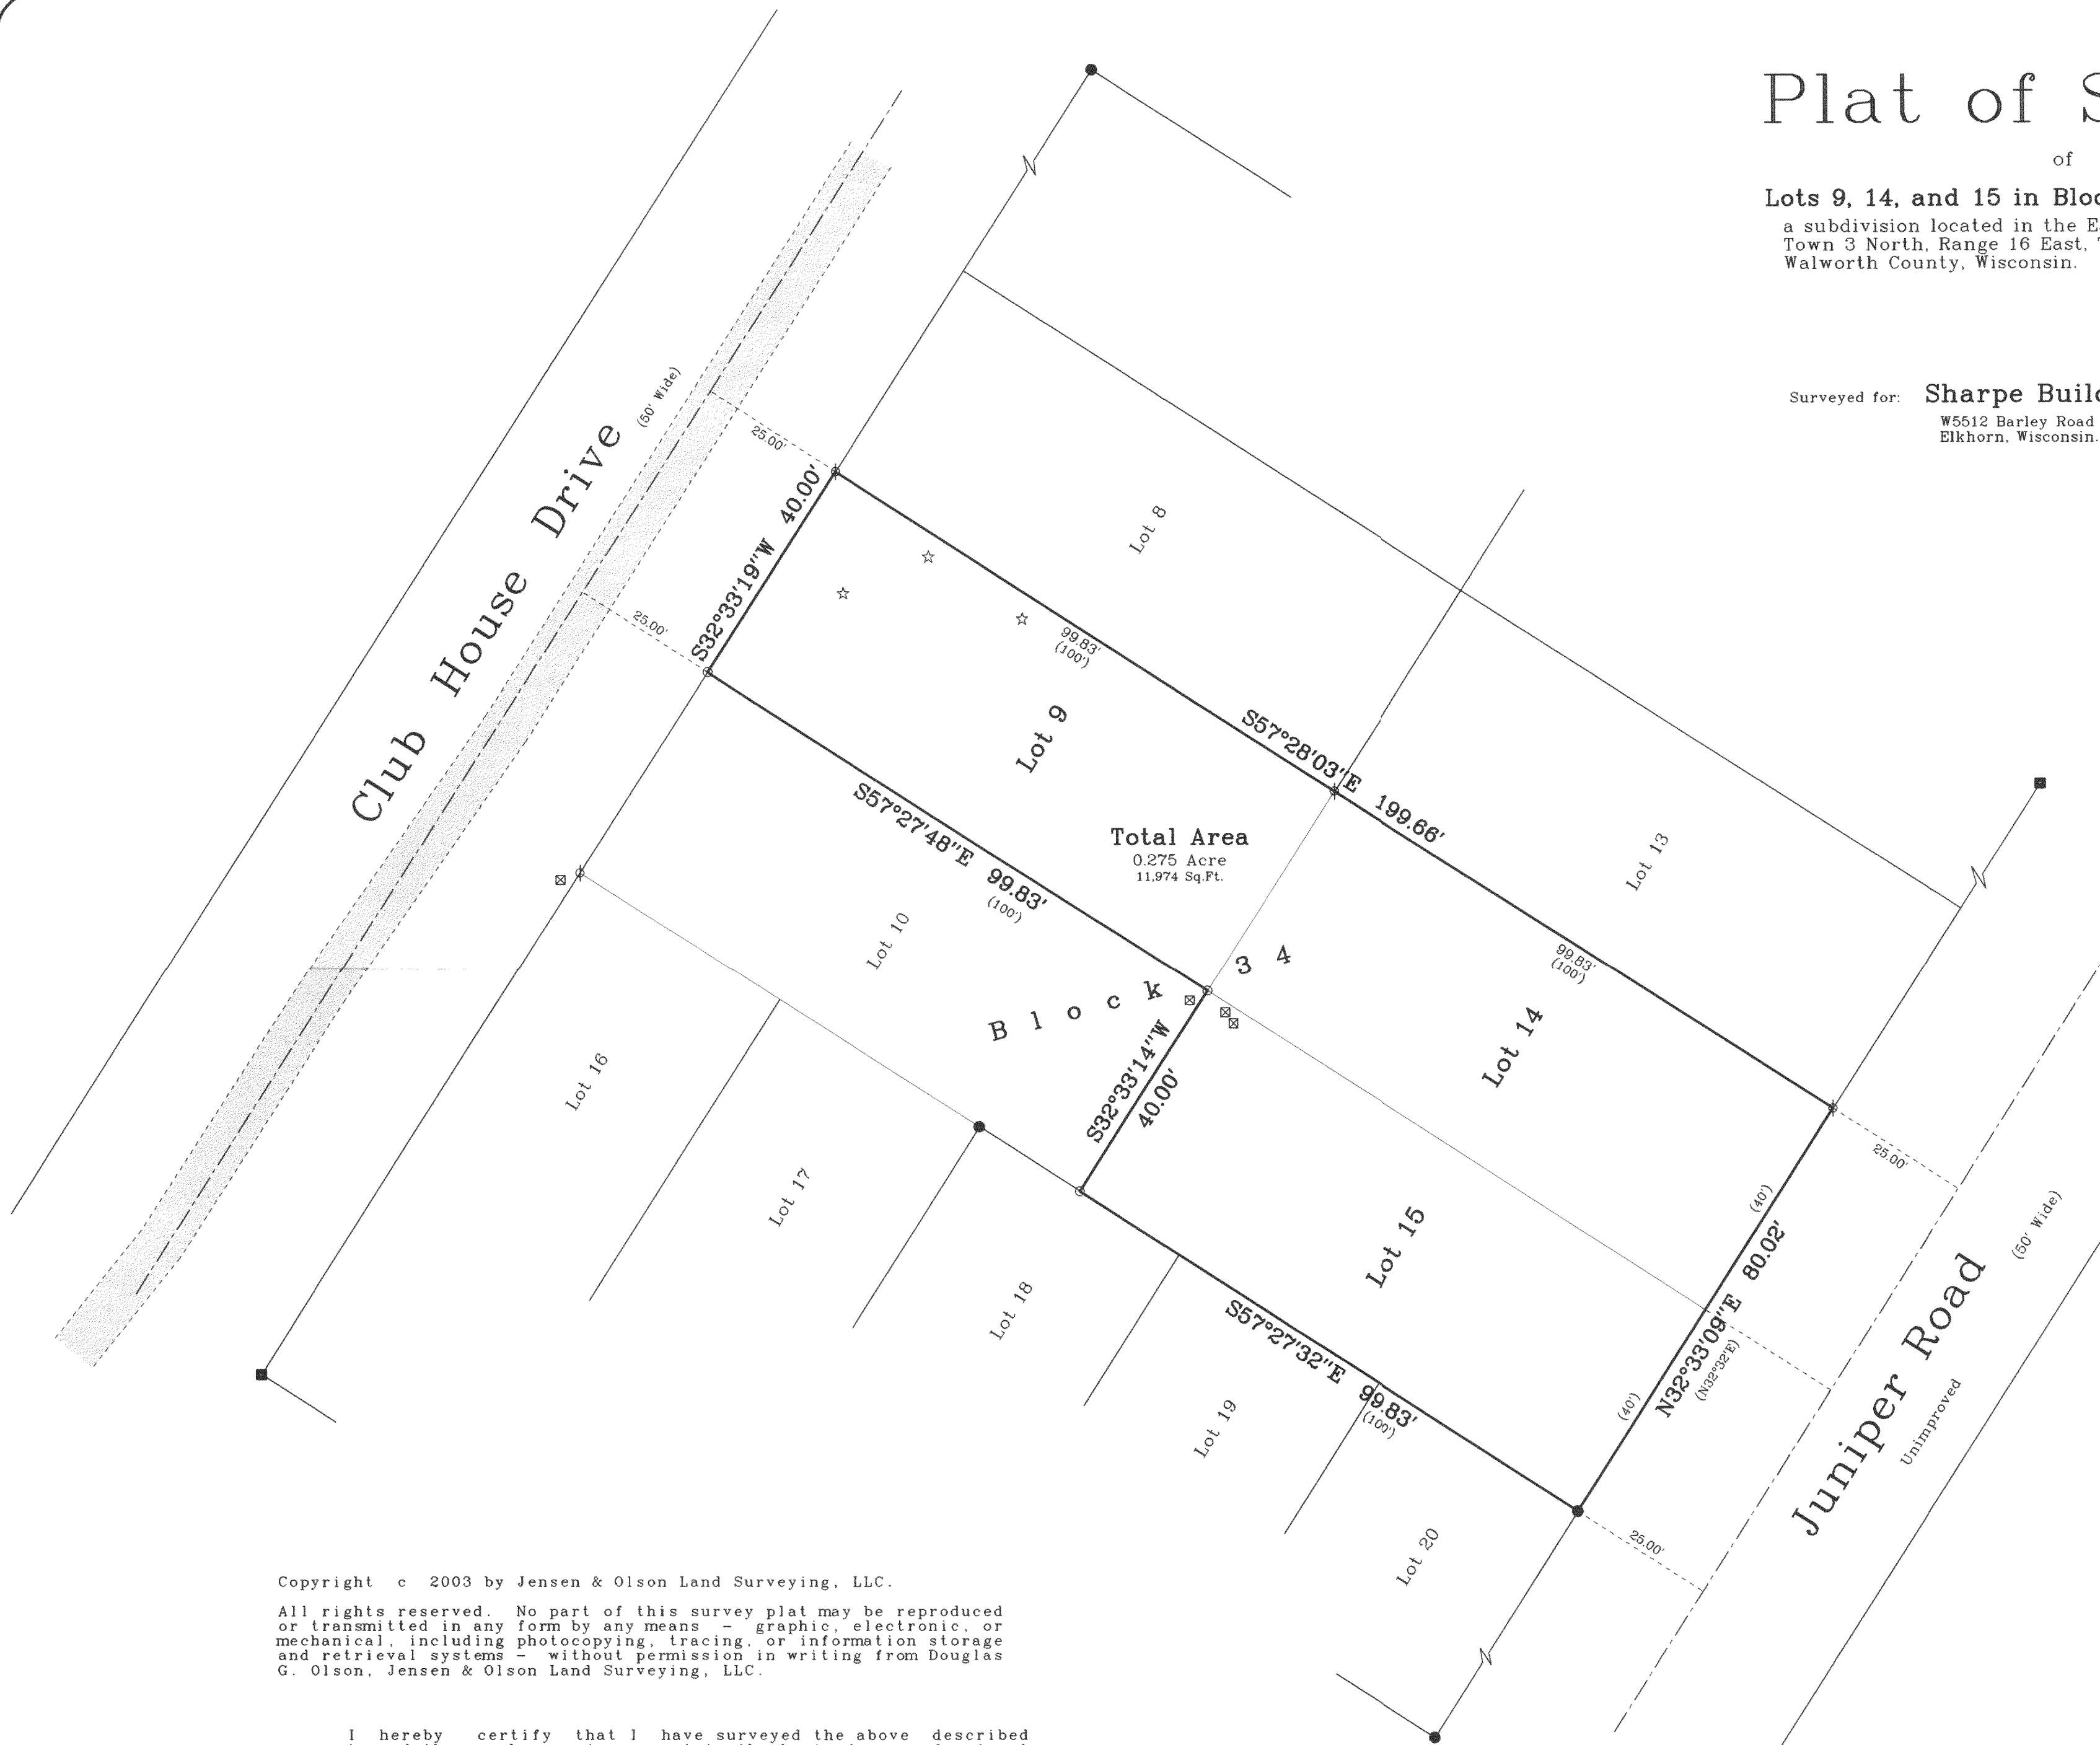


Copyright © 2003 by Jensen & Olson Land Surveying, LLC.  
 All rights reserved. No part of this survey plat may be reproduced or transmitted in any form by any means - graphic, electronic, or mechanical, including photocopying, tracing, or information storage and retrieval systems - without permission in writing from Douglas G. Olson, Jensen & Olson Land Surveying, LLC.

I hereby certify that I have surveyed the above described property and the map hereon is correct to the best of my professional knowledge and belief and shows the size and location of the property, its exterior boundaries, the location and dimensions of all visible structures thereon, boundary fences, apparent easements and roadways and visible encroachments, if any.  
 This survey is made for the exclusive use of the present owners of property, and also those who purchase, mortgage or guarantee title thereto, within one year from the date hereof.

Douglas G. Olson  
 Wisconsin Registered Land Surveyor - 2093

Notes: 1) This survey plat is not certified unless signed and sealed in red ink.  
 2) This survey is subject to Wisconsin lien laws. This Plat of Survey is the notice of intent to file lien. Lien waiver required.

Survey Date: April 29, 2003.  
 Revisions:

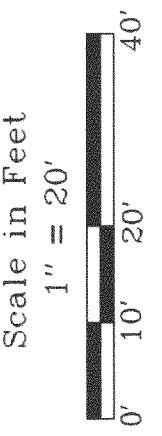

**Jensen & Olson Land Surveying, LLC**  
 45 South Wisconsin Street P.O. Box 322  
 Elkhorn, Wisconsin, 53121  
 Telephone (262) 723-3434  
 Facsimile (262) 723-8044

- Legend
- Found Concrete Monument
  - Found Iron Pipe
  - Found Iron Rod
  - Set Iron Pipe
  - Recorded Information
  - ⊗ Utility Pedestal
  - ⊗ Soil Boring as shown on prior Survey
  - ⊗ Gravel Surface
  - ⊗

Sheet 1 of 1 Sheets  
 Job Reference Number  
**2003.067**

**2003.067**