
ABERNATHY and ASSOCIATES Kenneth B. Abernathy Jr. Wisconsin Registered Land Surveyor S-1594

W4056 Bray Road Elkhorn, Wisconsin 53121 Phone: (414) 723-4260 (office) (414) 723-7209 (fax)

PROPER PLAN INTERPRETATION AND CONTACT THIS OFFICE

IMMEDIATELY IF ANY DISCREPANCY EXISTS.


PLAT OF SURVEY

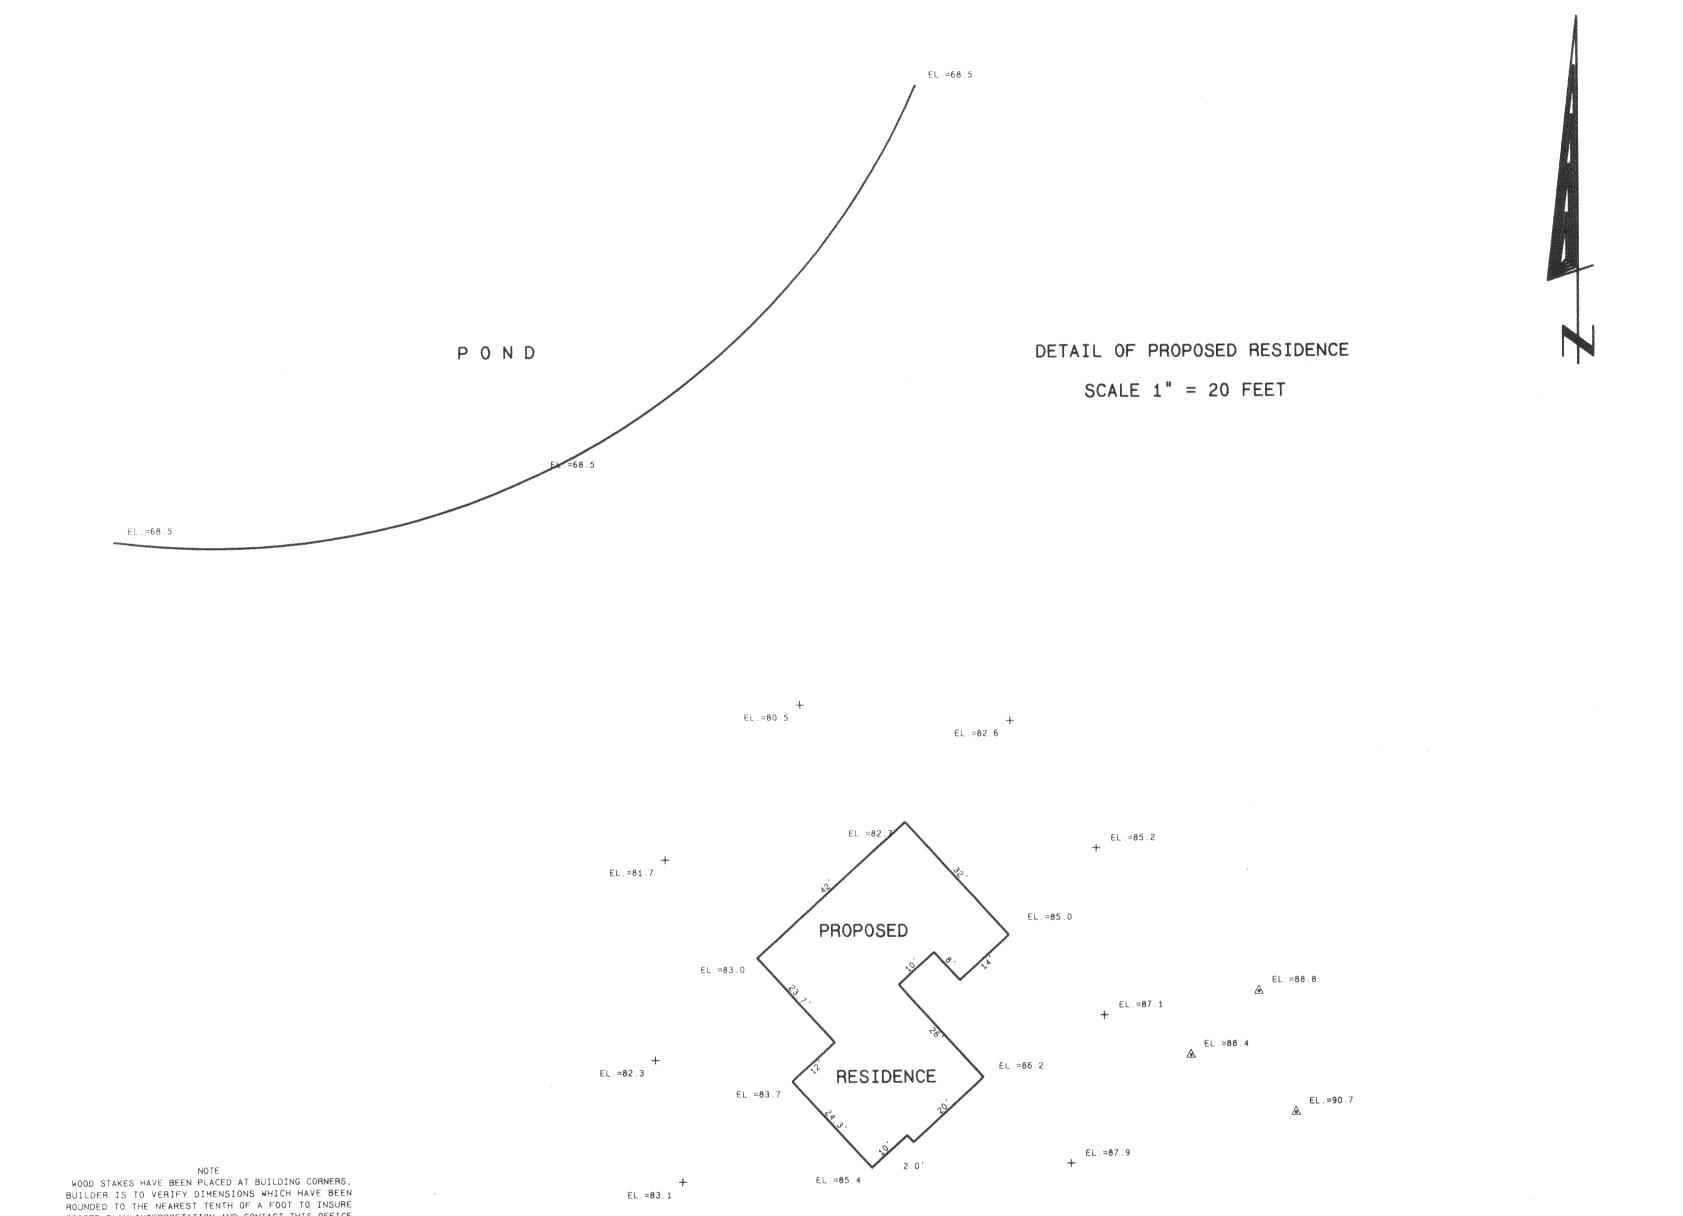


EL.=84.7

EL.=87.2

TOP OF IRON PIPE AT SE CORNER LOT 1 ASSUMED ELEV. = 100.00'

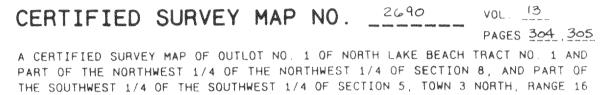

A CERTIFIED SURVEY MAP OF OUTLOT NO. 1 OF NORTH LAKE BEACH TRACT NO. 1 AND PART OF THE NORTHWEST 1/4 OF THE NORTHWEST 1/4 OF SECTION 8, AND PART OF THE SOUTHWEST 1/4 OF THE SOUTHWEST 1/4 OF SECTION 5, TOWN 3 NORTH, RANGE 16 EAST, TOWN OF SUGAR CREEK, WALWORTH COUNTY, WISCONSIN.

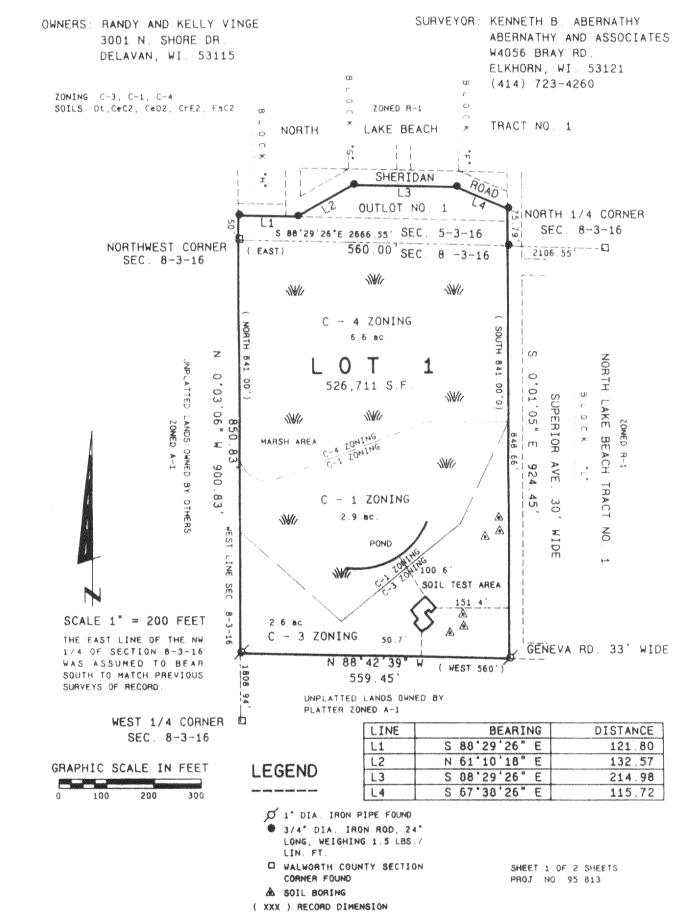

Legend

A FOUND IRON PIPE FOUND IRON ROD FOUND BRASS CAPPED MONUMENT # FOUND CONCRETE MONUMENT

+ CHISEL CUT IN CONCRETE SET IRON ROD, 24" LONG, WEIGHING
1.5 LBS./LINEAL FT., 3/4" DIA.

SET IRON ROD. 30" LONG, WEIGHING 4.5 LBS./LINEAL FT., 1-11/16" DIA. (xx) RECORDED AS DIMENSION -x-x- EXISTING FENCE

SCALE: 1"= 20 FEET



I hereby certify that the above described property has been surveyed by me or under my direction and that the above map is a true representation thereof and shows the size and location of the property. its exterior boundaries, the location of all visible structures and dimensions of all principal buildings thereon, boundary fences, apparent easements, roadways and visible encroachments, if any " "This survey is made for the use of the present owners of the property. and also those who purchase, mortgage, or guarantee the title thereto within one year from date hereof.

KENNETH B. ABERNATHY, JR. WISCONSIN REGISTERED LAND SURVEYOR, S-1594