


PLAT OF SURVEY

PATHFINDER SURVEYING
FORMERLY KOLB LAND CONSULTING
929 WILLIAMS STREET LAKE GENEVA, WI. 53147
(414) 248-3697

ORDERED BY: CENTURY 21 ZENK REALTY, LLC,
804 N. WISCONSIN STREET
ELKHORN, WI. 53121


DATE: 11 / 25 / 1998

DESCRIPTION: LOTS 1, 2, AND THE SOUTH 1/2 OF LOT 3, BLOCK 50, INTERLAKEN SUBDIVISION, A SUBDIVISION LOCATED IN T. 3. N., R. 16. E., WALWORTH COUNTY, WISCONSIN.

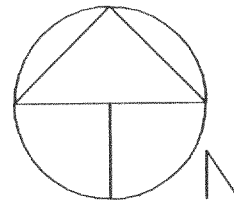

SCALE 1" = 40'

BEARINGS REFERENCED TO THE RECORD PLAT OF INTERLAKEN SUBDIVISION.

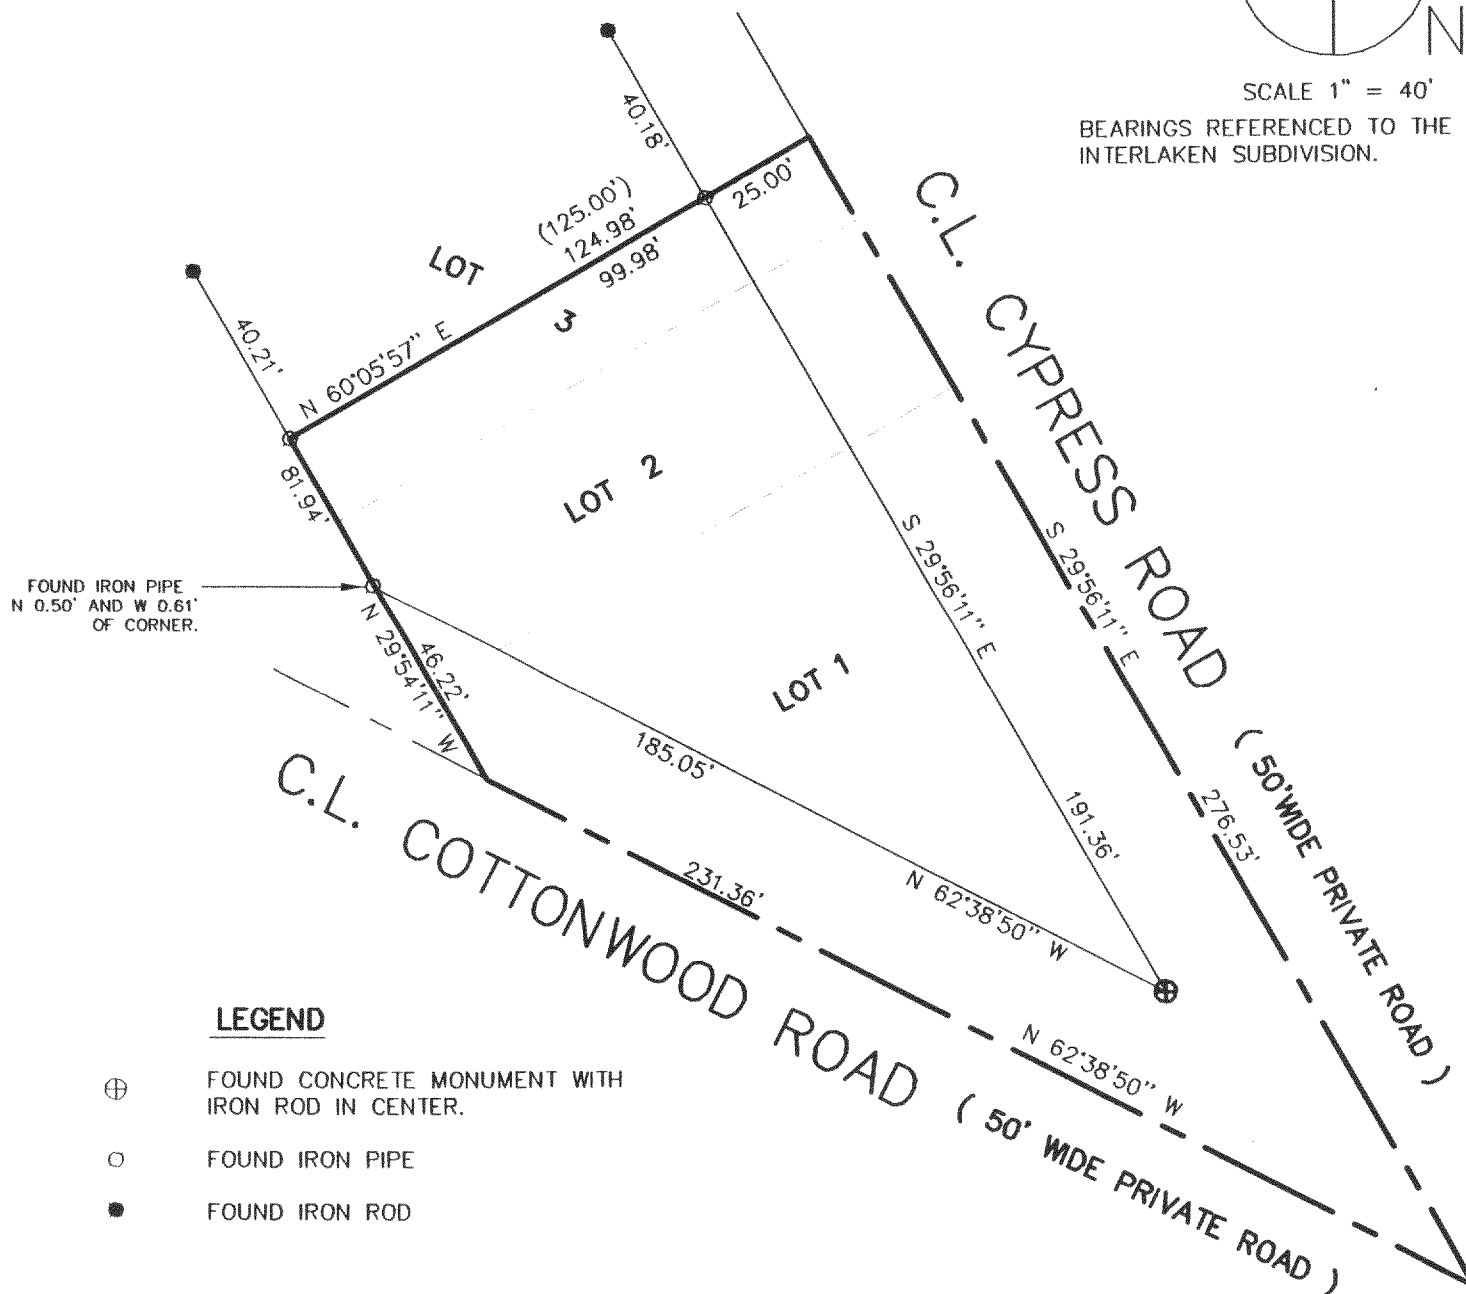



LEGEND

- ⊕ FOUND CONCRETE MONUMENT WITH IRON ROD IN CENTER.
- FOUND IRON PIPE
- FOUND IRON ROD

THE ABOVE MAP IS A TRUE REPRESENTATION THEREOF AND SHOWS THE SIZE AND LOCATION OF ALL THE PROPERTY, EXTERIOR BOUNDARIES, THE LOCATION OF ALL VISIBLE BOUNDARY FENCES, APPARENT EASEMENTS, ROADWAYS AND VISIBLE ENCROACHMENTS, IF ANY

THIS SURVEY IS MADE FOR THE USE OF THE PRESENT OWNERS OF THE PROPERTY, AND ALSO THOSE WHO PURCHASE, MORTGAGE OR GUARANTEE TITLE THERETO WITHIN ONE (1) YEAR FROM DATE HERETO.

John P. Krott
JOHN P. KROTT, R.L.S. 2258

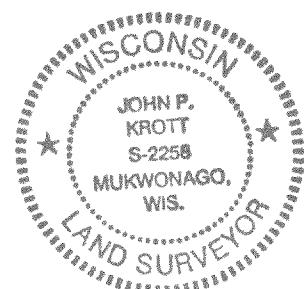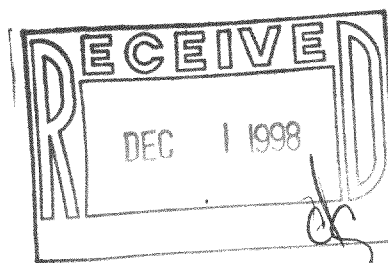

NOTE: THIS IS NOT A CERTIFIED COPY UNLESS SEAL IS IN RED.

JOB NUMBER: 98228 - 3-16-G100450

61-450

316-1038