


PLAT OF SURVEY

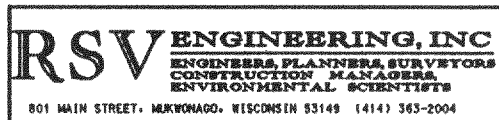

FOR: G & S BUILDERS

DATE: 5/8/98



DESCRIPTION: BEING LOTS 14, 13, THE NORTH $\frac{1}{2}$ OF LOT 15 AND THE S $\frac{1}{2}$ OF LOT 12 BLOCK 18, OF INTERLAKEN 2ND MAP LOCATED IN THE SE $\frac{1}{4}$ OF SECTION 11, TOWN 3 NORTH, RANGE 16 EAST, TOWN OF SUGAR CREEK, WALWORTH COUNTY, WISCONSIN.

LEGEND

- 1" FOUND IRON PIPE



SCALE 1" = 30'

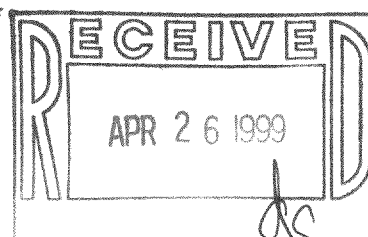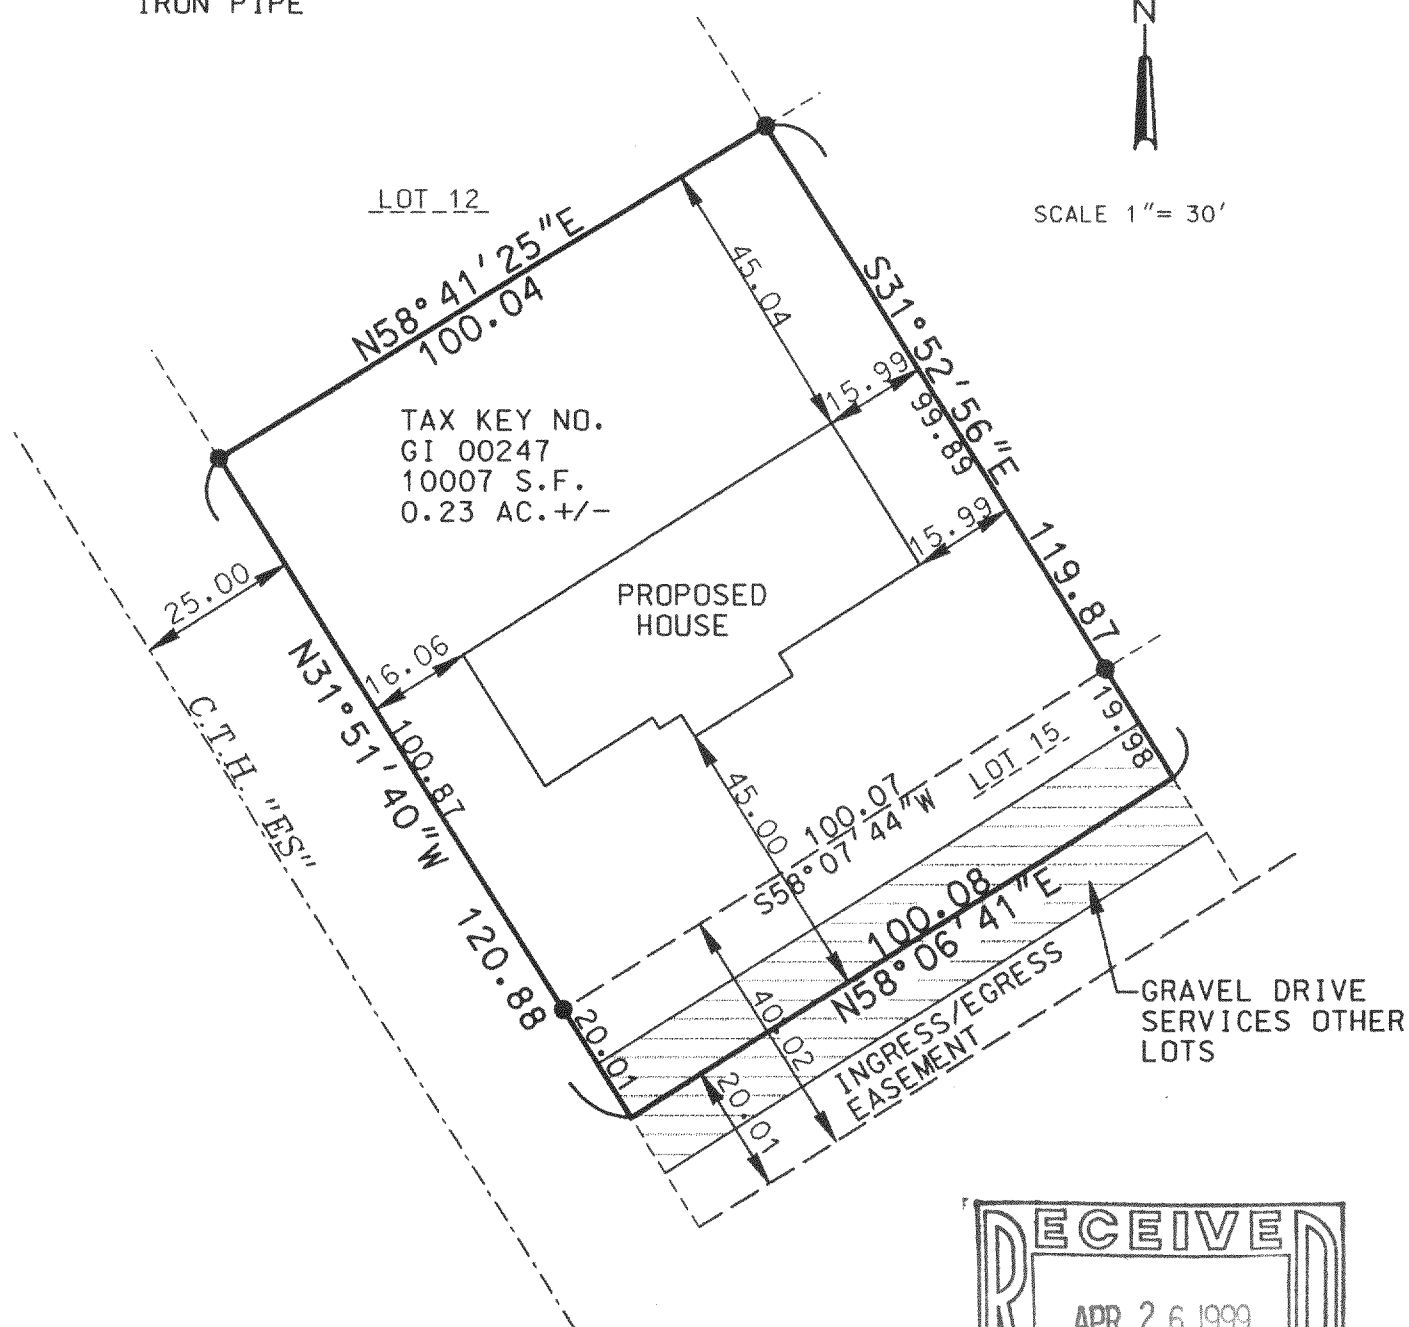


THE ABOVE MAP IS A TRUE REPRESENTATION THEREOF AND SHOWS THE SIZE AND LOCATION OF ALL THE PROPERTY, EXTERIOR BOUNDARIES, THE LOCATION OF ALL VISIBLE BOUNDARY FENCES, APPARENT EASEMENTS, ROADWAYS AND VISIBLE ENCROACHMENTS, IF ANY.

THIS SURVEY IS MADE FOR THE USE OF THE PRESENT OWNERS OF THE PROPERTY, AND ALSO THOSE WHO PURCHASE, MORTGAGE OR GUARANTEE TITLE THERETO WITHIN ONE (1) YEAR FROM DATE HERETO.

BRADFORD L. SPENCER, R.L.S. 2069
RSV# 98124.DGN

THIS IS ORIGINAL
PRINT ONLY IF
SEAL IS IMPRINTED
IN RED

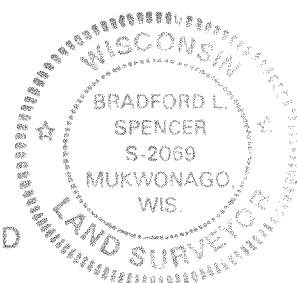

GI=247

316-1056