

# PLAT OF SURVEY





FOR: DEMLANG BUILDERS, INC.

DATE: 2/22/99

DESCRIPTION: UNIT 25 OF LAUDERDALE LAKES ESTATES, CONDOMINIUM, LOCATED IN THE SE 1/4 OF SECTION 1, TOWNSHIP 3 NORTH, RANGE 16 EAST, TOWN OF SUGAR CREEK, WALWORTH COUNTY, WISCONSIN.

## LEGEND

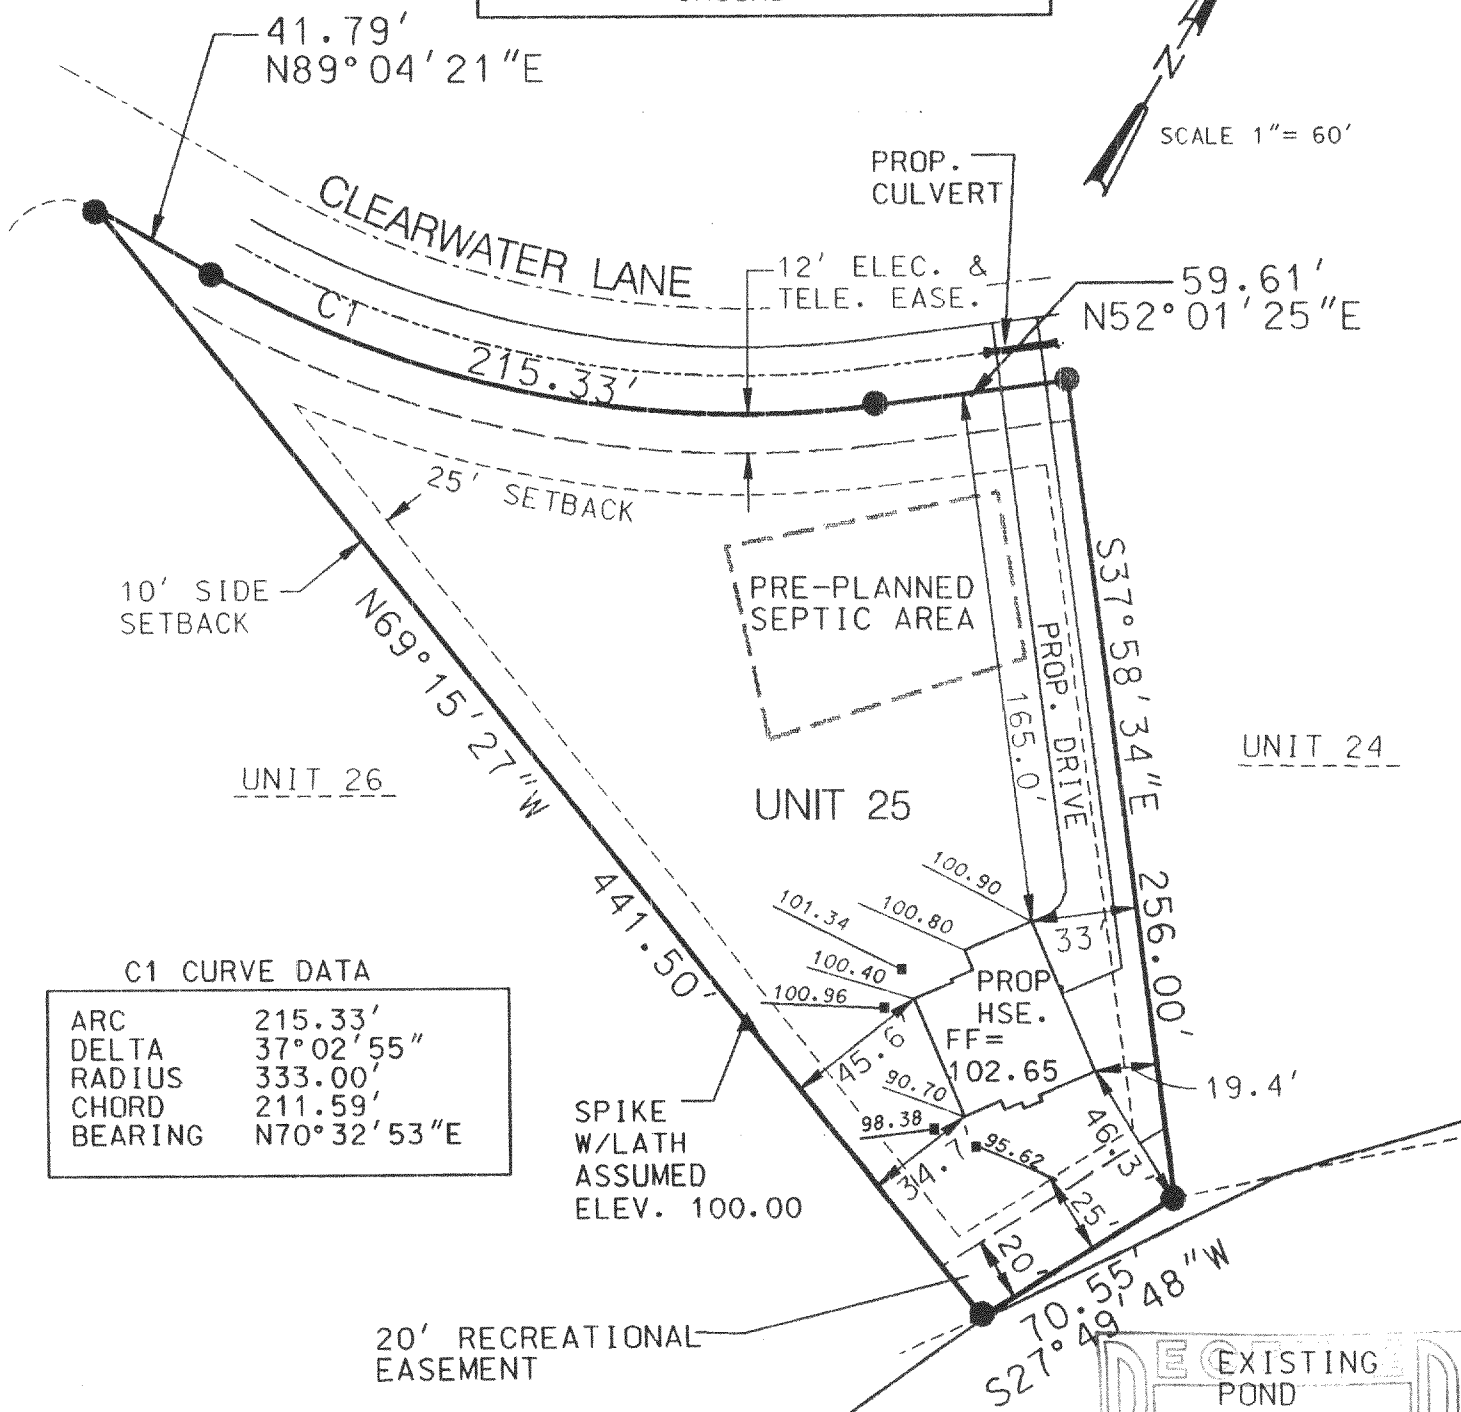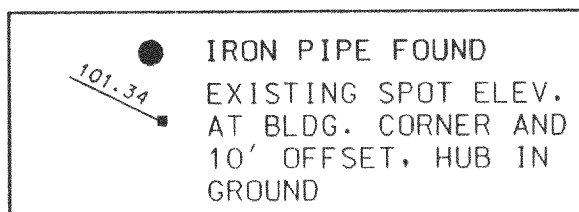

### C1 CURVE DATA



ARC	215.33'
DELTA	37°02'55"
RADIUS	333.00'
CHORD	211.59'
BEARING	N70°32'53"E

THE ABOVE MAP IS A TRUE REPRESENTATION THEREOF AND SHOWS THE SIZE AND LOCATION OF ALL THE PROPERTY, EXTERIOR BOUNDARIES, THE LOCATION OF ALL VISIBLE BOUNDARY FENCES, APPARENT EASEMENTS, ROADWAYS AND VISIBLE ENCROACHMENTS, IF ANY.

THIS SURVEY IS MADE FOR THE USE OF THE PRESENT OWNERS OF THE PROPERTY, AND ALSO THOSE WHO PURCHASE, MORTGAGE OR GUARANTEE TITLE THERETO WITHIN ONE (1) YEAR FROM DATE HERETO.

BRADFORD L. SPENCER, R.L.S. 2069  
RSY#99032

THIS IS ORIGINAL  
PRINT ONLY IF  
SEAL IS IMPRINTED  
IN RED

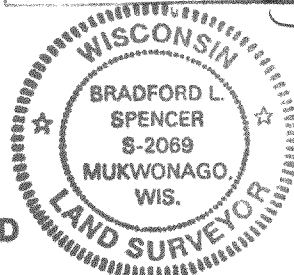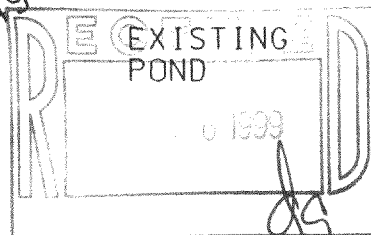

6UE-4

316-1059