


# PLAT OF SURVEY

LOTS 36, 37 38 of BLOCK A, and OUTLOT 1  
OF NORTH LAKE BEACH TRACT NO. 2, A SUBDIVISION  
LOCATED IN THE SOUTHWEST 1/4 OF SECTION 5  
and THE NORTHWEST 1/4 OF SECTION 8,  
TOWN 3 NORTH, RANGE 16 EAST  
TOWN OF SUGAR CREEK, WALWORTH COUNTY, WISCONSIN

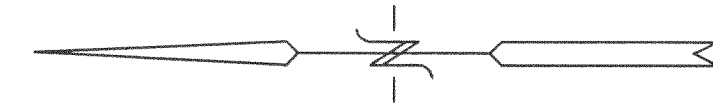

BEARINGS REFERENCED TO THE  
NORTH LINE OF LAKE SHORE DRIVE  
ASSUMED BEARING: N 88°40'00" W

EXISTING  
DWELLING  
ENTRY LEVEL  
ELEV: 909.5  
EAST SIDE  
OFLAKE

## NORTH LAKE

TOP OF WATER  
ELEVATION ON 12/7/98  
905.6

HIGH WATERLINE  
BASED ON  
VISUAL EVIDENCE  
CONTOUR LINE = 909

OUTLOT  
1

BENCHMARK:  
NAIL IN  
POWER POLE  
APPROX. 1' AGL  
ELEV. 923.61

EXISTING  
BUILDING  
FIRST  
FLOOR  
ELEV. 918.1

CONCRETE  
BLOCK  
WELL  
BUILDING

MARSHLAND  
APPROX.

MARSHLAND  
APPROX.

MARSHLAND  
APPROX.


LAKE SHORE DRIVE  
(33' WIDE)

ISLAND  
DRIVE  
(30' WIDE)  
UNIMPROVED

SOUTH 1/4  
CORNER  
SEC. 5-3-16  
ELEV. 934.43



\*NOTE: ELEVATIONS BASED ON USGS VERTICAL DATUM,  
1929 ADJUSTMENT

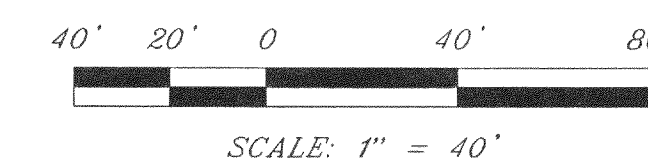

### LEGEND

- - FOUND IRON PIPE
- - FOUND IRON REBAR
- ⊗ - SET 3/4" IRON REBAR
- - POWER POLE
- ⊠ - FOUND COUNTY MONUMENT
- ( ) - RECORDED AS
- XXX - EDGE OF ROAD ELEVATIONS  
ALL ABOVE HIGH WATER EVIDENCE


NOTE: COPIES OF THIS MAP TO WHICH THE FOLLOWING CERTIFICATE  
WILL APPLY ARE BLUE LINE PRINTS SHOWING SURVEYOR'S ORIGINAL  
SEAL AND SIGNATURE IN BLACK INK. COPIES BY ANY OTHER MEANS  
MAY HAVE ALTERATIONS WHICH DO NOT REPRESENT THE SURVEYOR'S  
WORK PRODUCT.

I HEREBY CERTIFY THAT THE ABOVE DESCRIBED PROPERTY HAS BEEN  
SURVEYED UNDER MY DIRECTION AND THAT THE ABOVE MAP IS A TRUE  
REPRESENTATION THEREOF AND SHOWS THE SIZE AND LOCATION OF  
THE PROPERTY AND ITS EXTERIOR BOUNDARIES. THIS SURVEY IS  
MADE FOR THE USE OF THE PRESENT OWNERS OF THE PROPERTY, AND  
ALSO THOSE WHO PURCHASE, MORTGAGE, OR GUARANTEE THE TITLE  
THERETO WITHIN ONE YEAR FROM THE DATE HEREOF.

DATED: JANUARY 19, 1998.

RANDAL J. MATHWICK  
GNLBA-152 316-1077

R.L.S. 2411

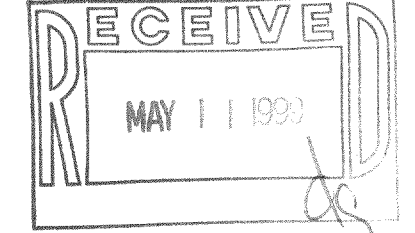

PROJECT NO. 4568	REVISIONS	<b>FARRIS, HANSEN &amp; ASSOCIATES, INC.</b> Engineering, Architecture, Surveying 7 RIDGWAY COURT/P.O. BOX 437 ELKHORN, WISCONSIN 53121 Office: (414) 723-2098 Fax: (414) 723-5886	<b>WORK ORDERED BY:</b> ALLAN WILLIAMS 4016 NORTH LUNAR DRIVE JANESVILLE, WISCONSIN 53546	<b>BOUNDARY/TOPOGRAPHIC SURVEY</b>	
DATE 1/19/98					
SHEET NO. 1 OF 1					