



ROBERS & BOYD, INC.
CONSULTING ENGINEERS & LAND SURVEYORS

PHONE (414) 763-2652

116 E. CHESTNUT ST.

BURLINGTON, WIS. 53105

PLAT OF SURVEY & PROPOSED HOUSE LOCATION
 OF
 LOTS 16 & 17, BLOCK 48 OF INTERLAKEN 4TH MAP, TOWN OF
 SUGAR CREEK, WALWORTH COUNTY, WISCONSIN

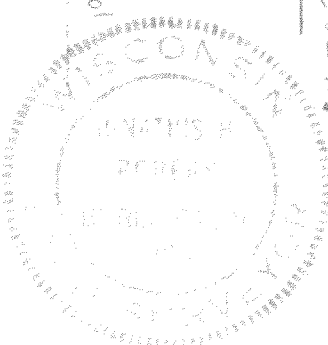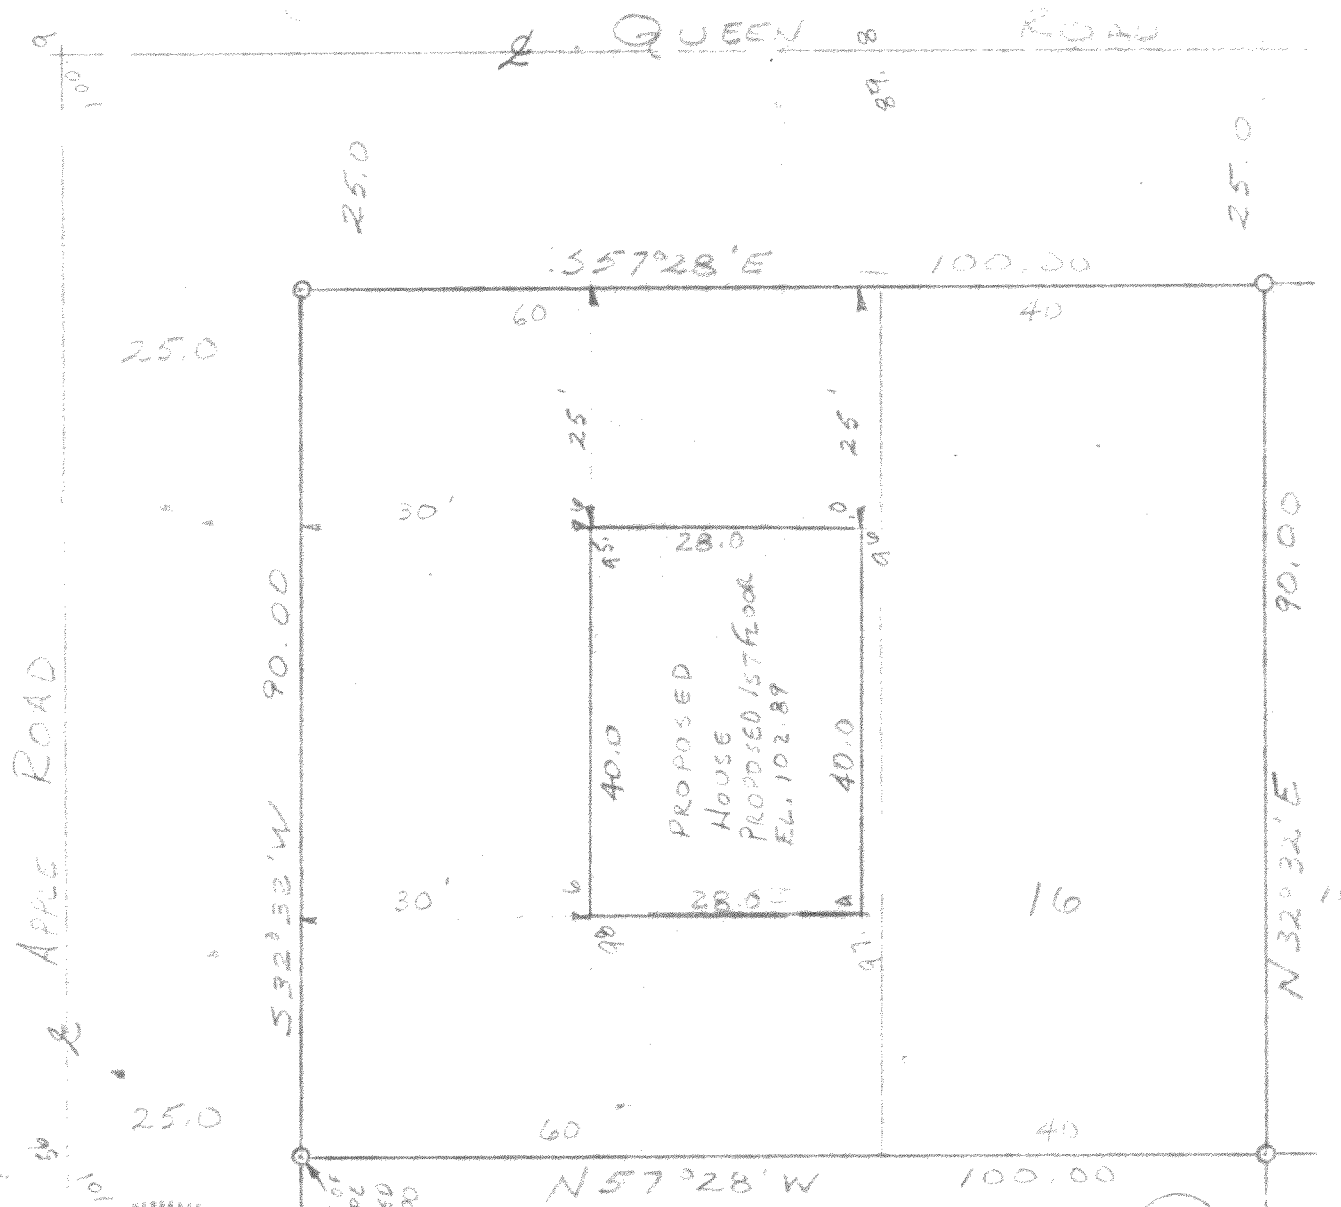

BM. TOP OF
 IRON PIPE
 ASSUMED
 EL. 100.00

LEGEND -
 O IRON PIPE
 SCALE 1" = 20'

I HEREBY CERTIFY THAT WE HAVE SURVEYED THE LANDS DESCRIBED ABOVE ACCORDING TO OFFICIAL RECORDS AND THAT THE PLAT DRAWN HEREON IS A CORRECT REPRESENTATION OF SAID SURVEY.

REVISED 12-27-73

WIS. REG. LAND SURVEYOR

DATE

11-7-73

JOB NO.

73196