## PLAT OF SURVEY

RSV ENGINEERING, INC
ENGINEERS, PLANNERS, SURVEYORS
CONSTRUCTION MANAGERS,
ENVEROMENTAL SCIENTISTS

801 MAIN STREET, MIKKONAGO, WISCONSIN 53149 (414) 363-2004

FOR: GS BUILDERS

DATE: 4/19/00


DESCRIPTION: BEING UNIT 63 OF LAUDERDALE LAKES ESTATES LOCATED IN THE NWI/4 AND SWI/4 OF THE SEI/4 OF SECTION 1 AND THE NWI/4 OF THE NEI/4 OF SECTION 12, TOWN 3 NORTH, RANGE 16 EAST, TOWN OF SUGAR CREEK, WALWORTH COUNTY, WISCONSIN.

## LEGEND

- 2" DIA. x 30" L. 2.65 #/L.F. IRON PIPE FOUND
- HUB SET 10' FROM BLDG., ELE. TAKEN AT TOP





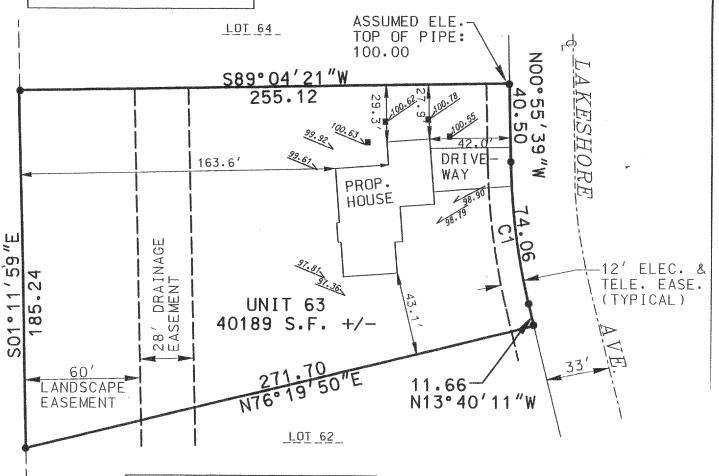

THE ABOVE MAP IS A TRUE REPRESENTATION THEREOF AND SHOWS THE SIZE AND LOCATION OF ALL THE PROPERTY, EXTERIOR BOUNDARIES, THE LOCATION OF ALL VISIBLE BOUNDARY FENCES, APPARENT EASEMENTS, ROADWAYS AND VISIBLE ENCROACHMENTS, IF ANY.


C1 CURVE DATA

DELTA ARC

RADIUS CHD. BRG. CHD. LEN.

THIS SURVEY IS MADE FOR THE USE OF THE PRESENT OWNERS OF THE PROPERTY, AND ALSO THOSE WHO PURCHASE, MORIGAGE OR GUARANTEE TITLE THERETO WITHIN ONE YEAR FROM DATE HERETO.

BRADFORD L. SPENCER, R.L.S. 2069 RSV#00073.dgn THIS IS ORIGINAL
PRINT ONLY IF
CAL IS IMPRINTED
IN RED

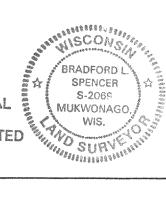

JUN 1 9 2000



12°44′31″ 74.06

73.90

333.00 S07°17′55″E